


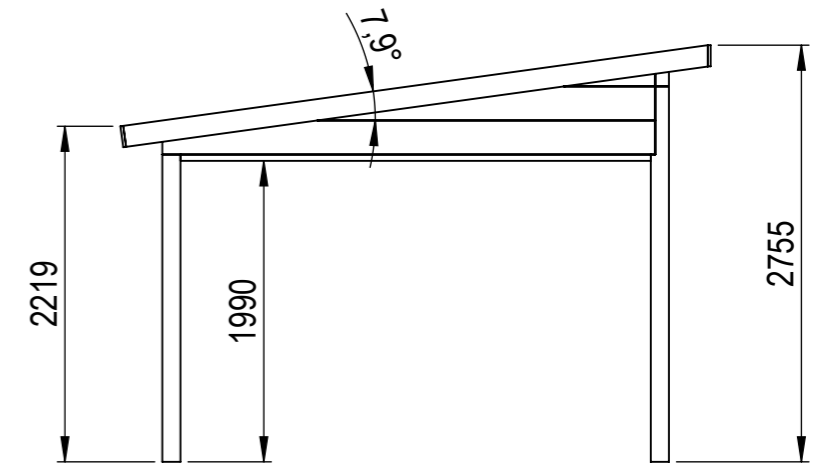
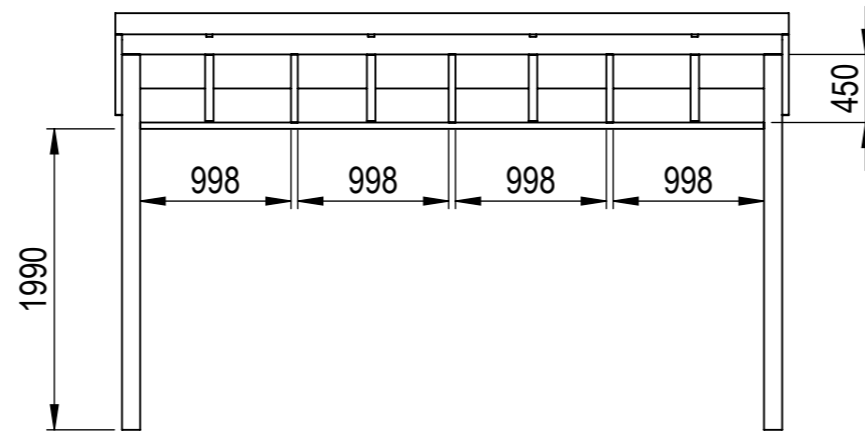
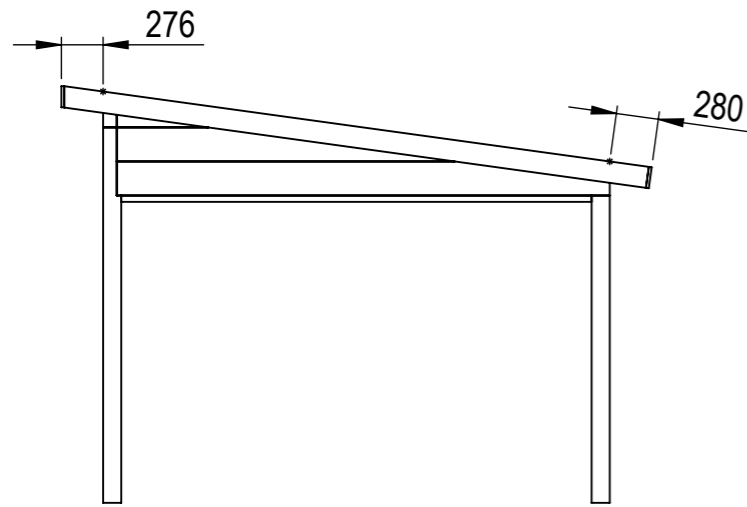


Nr.	Antal	Beskrivning	Kategori	Längd
1	1	120x120	Pelare bak	2257
2	1	225x90	Frontbalk	4365
3	2	120x120	Pelare Fram	2482
4	3	45x45	Mellanstycke	450
5	4	225x56	Takbalk	3231.117
6	4	120x42	Taktass bak	261
7	2	225x56	Sidobalk	3260
8	4	120x42	Tassar front	275.711
9	2	120x42	Breddsats gavel	3110
10	2	120x42	Breddsats baksida	4125
11	2	140x44	Gavelbalk	3901.912
12	2	19x140	Takfotregel	4453
13	2	56x225	Täckt sida 2	1630
14	2	56x225	Täckt sida 1	3170
15	1	225x90	Balk baksida	4253
16	1	120x120	Hömpelare höger bak	2257

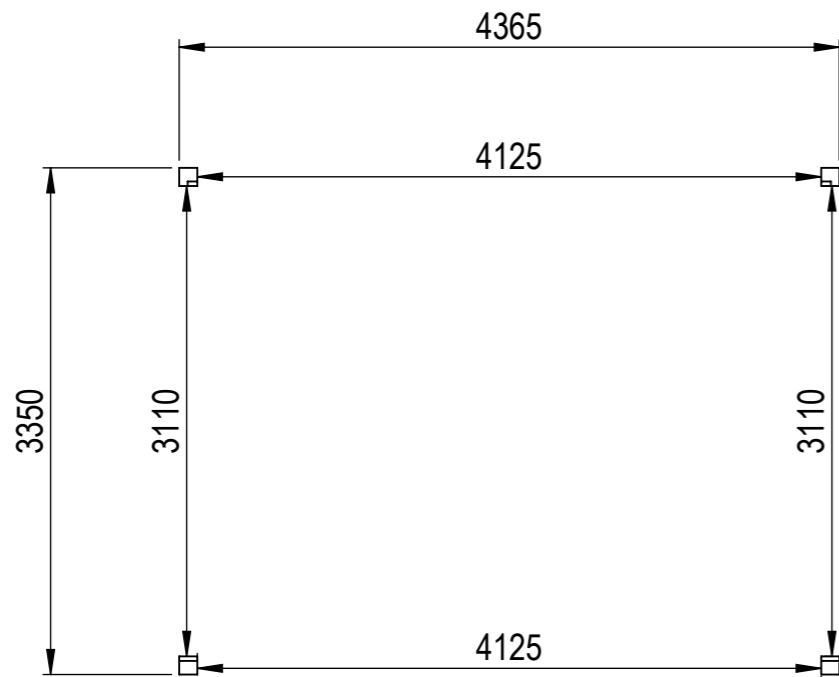


This drawing must not be copied, transmitted or disclosed to any third party.


 A3	Material	
	Offertnr.	Färg
	Ordernr.	Beredare
	Weight	Datum 2022-04-20
	Scale 1:50	Description
Sheet 1/19	Fristående 15 m2 Snözon 2,5	





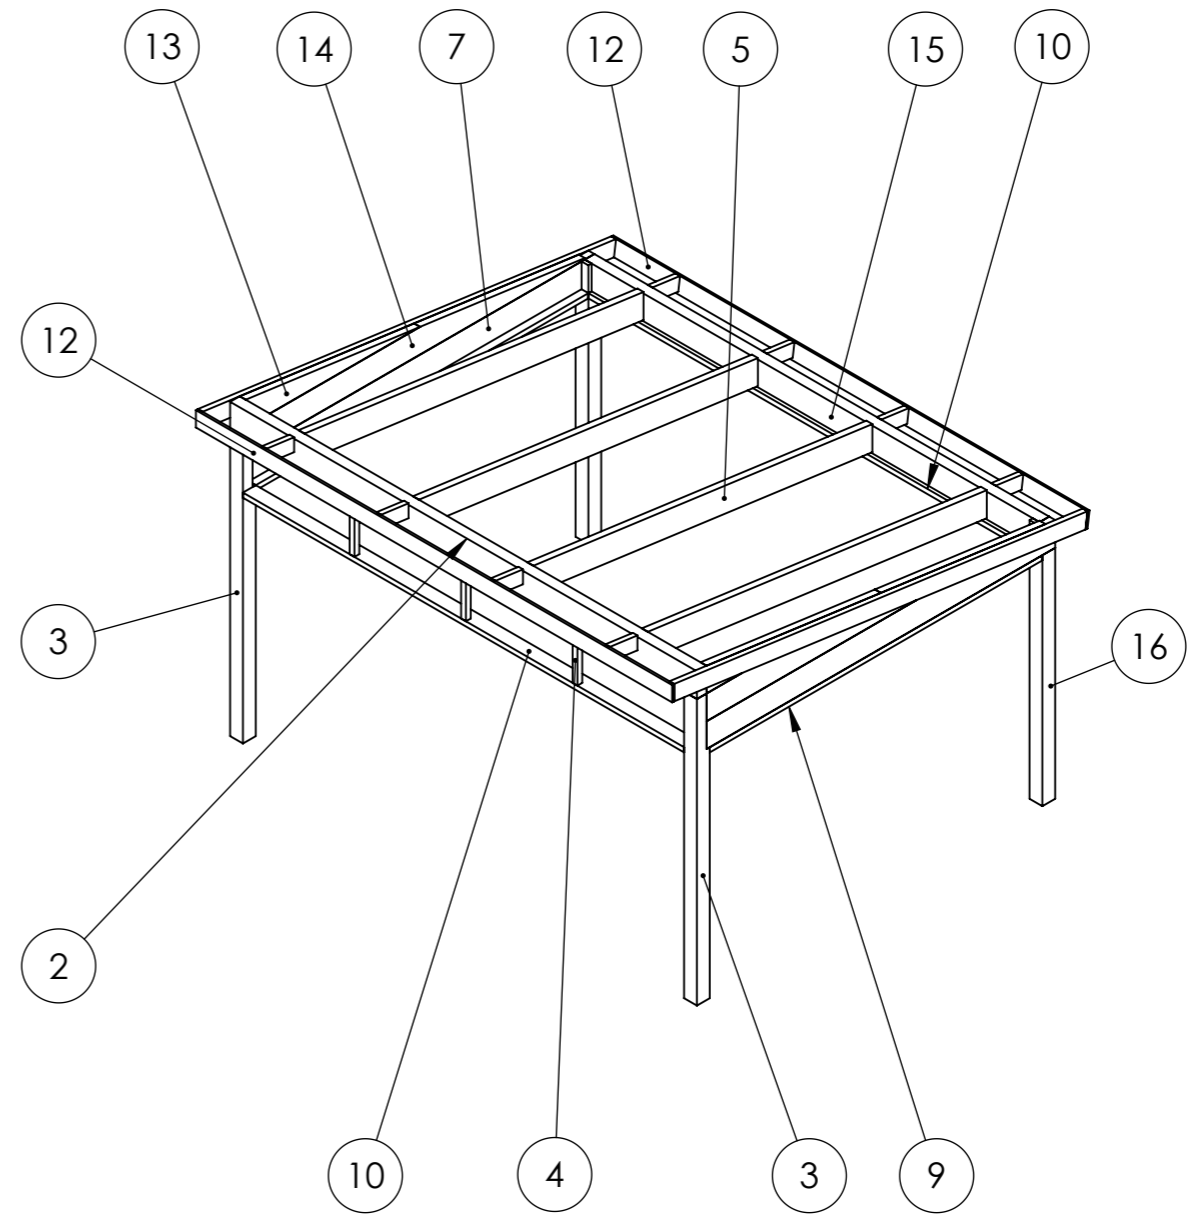


Höjder anger stommens höjd, taket bygger ca 40 mm


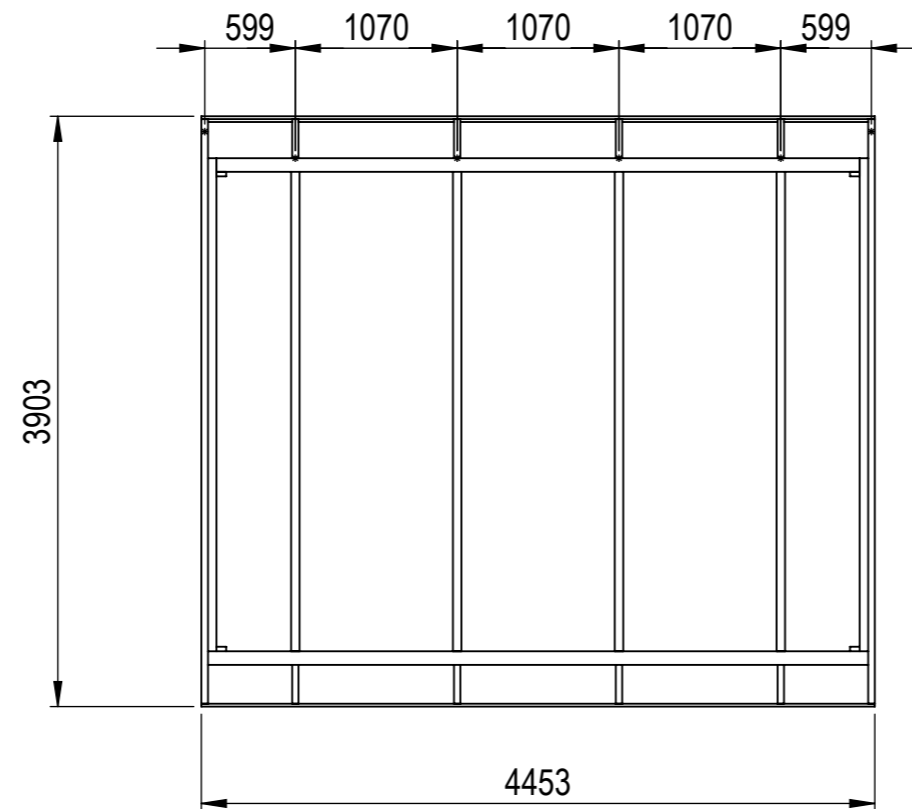


This drawing must not be copied, transmitted or disclosed to any third party.


 A3	Material	
	Offertnr.	Färg
	Ordernr.	Beredare
	Weight	Datum 2022-04-20
	Scale 1:50	Description
Sheet 2/19	Fristående 15 m2 Snözon 2,5	

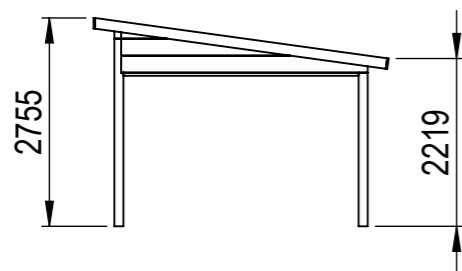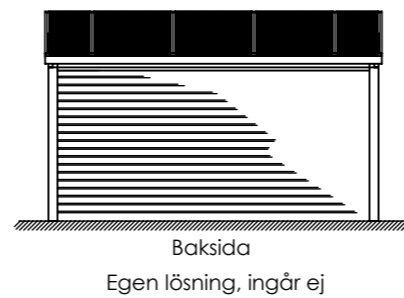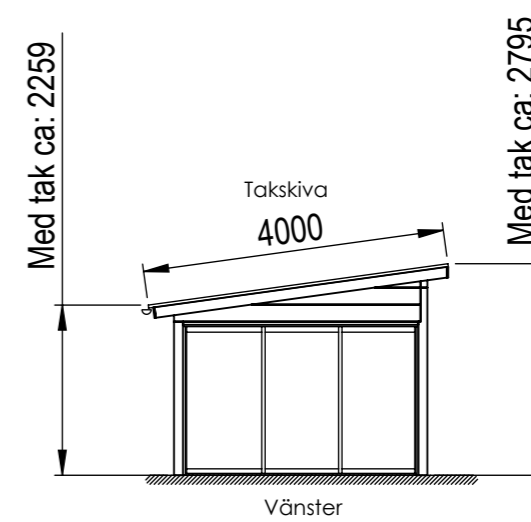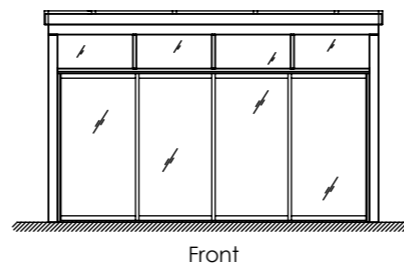
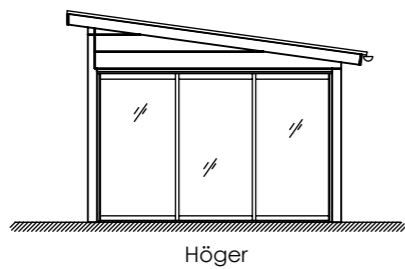


Höjder anger stommens höjd, taket bygger ca 40 mm

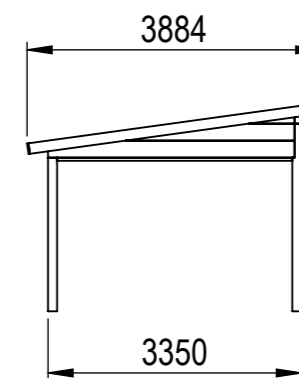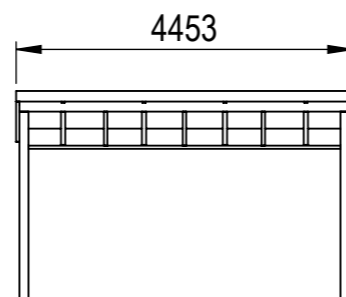


This drawing must not be copied, transmitted or disclosed to any third party.


	Material	
	Offernr.	Färg
	Ordernr.	Beredare
	Weight	Datum 2022-04-20
 A3	Scale 1:100	Description Fristående 15 m2 Snözon 2,5
	Sheet 3/19	

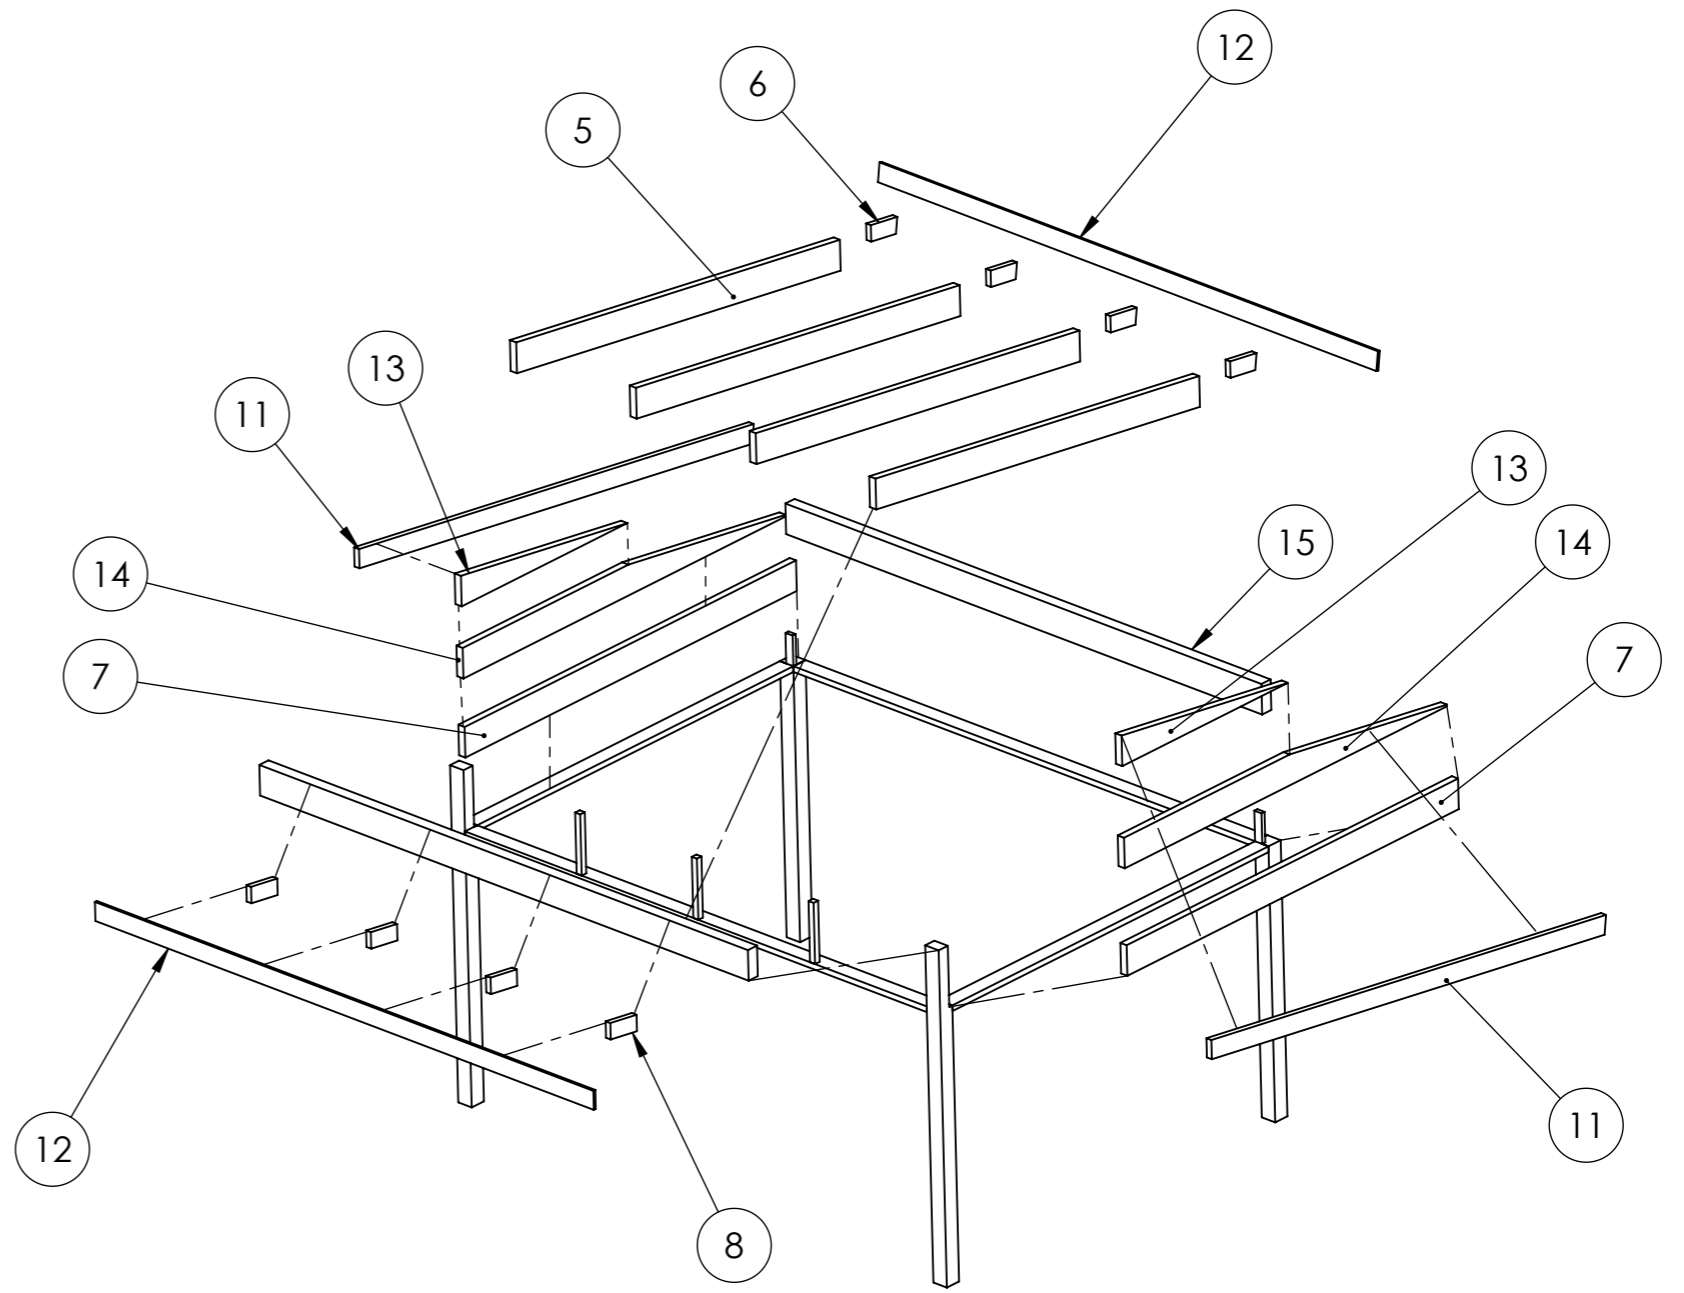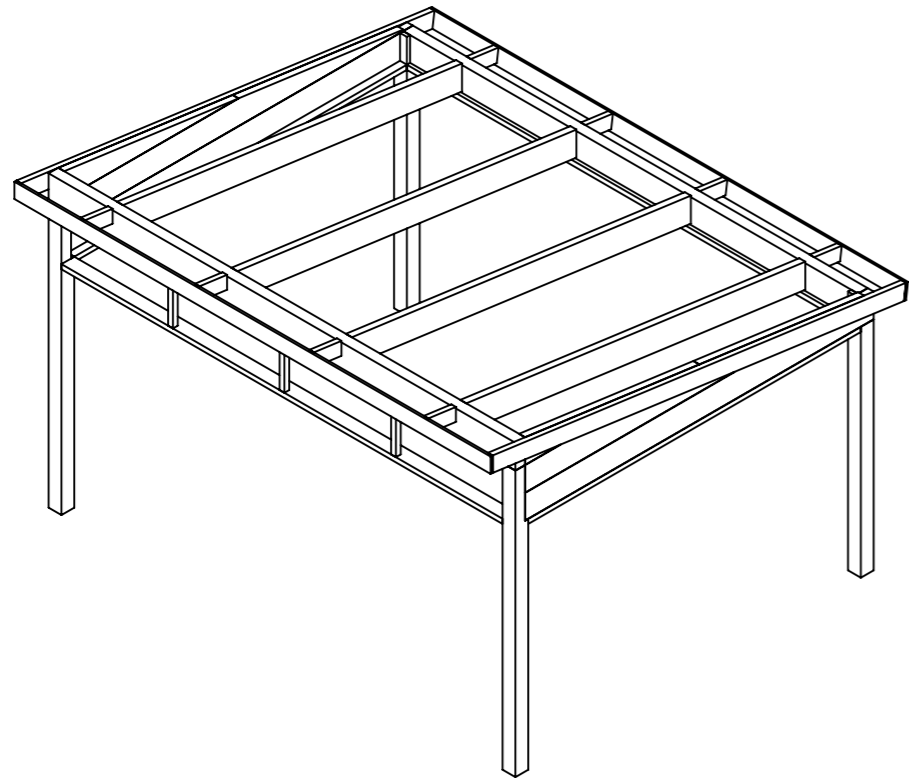


This drawing must not be copied, transmitted or disclosed to any third party.

 A3	Material	
	Offertnr.	Färg
	Ordernr.	Beredare
	Weight	Datum 2022-05-17
	Scale 1:50	Description
	Sheet 3/21	Fristående 15 m2 Snözon 2,5

This drawing must not be copied, transmitted or disclosed to any third party.

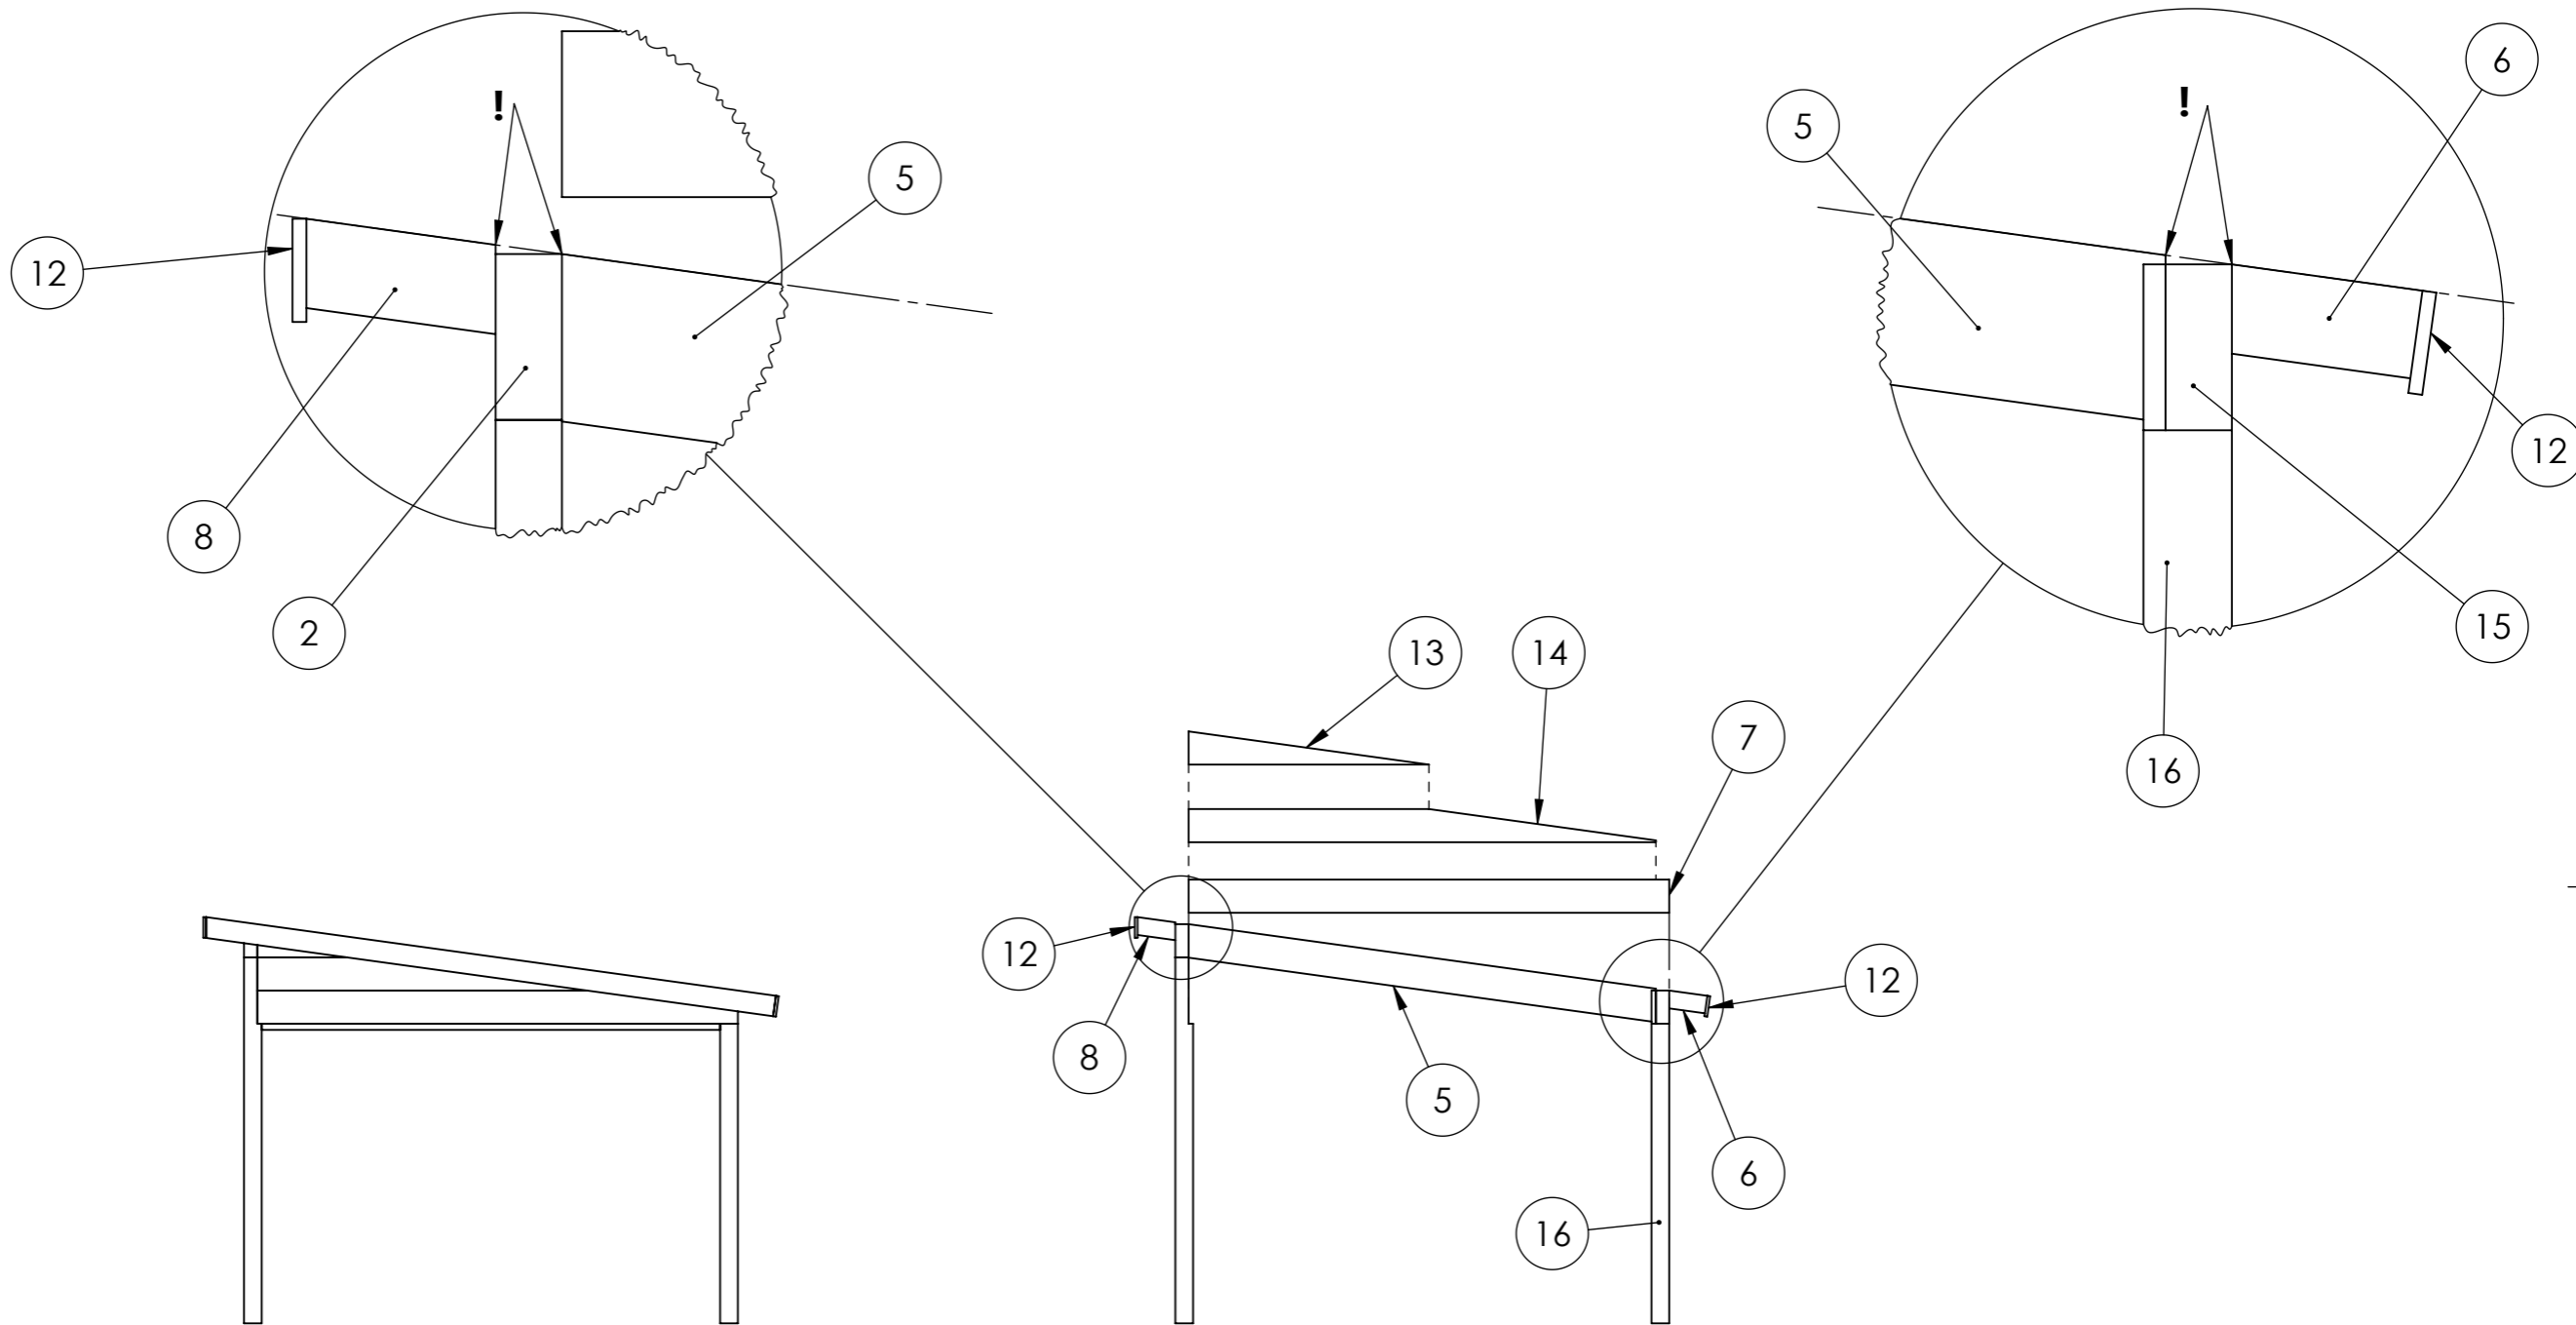

 A3	Material	
	Offertnr.	Färg
	Ordernr.	Beredare
	Weight	Datum 2022-05-17
	Scale 1:50	Description
Sheet 3/21	Fristående 15 m2 Snözon 2,5	