

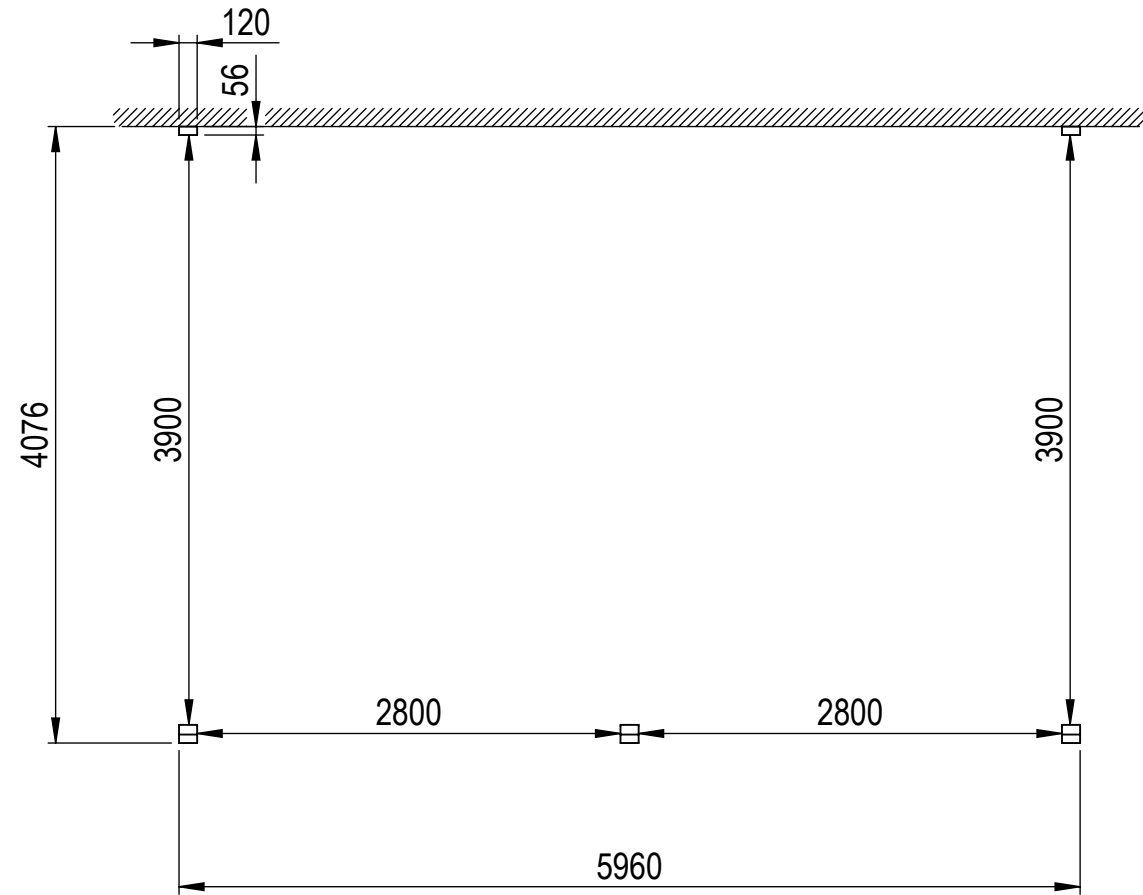
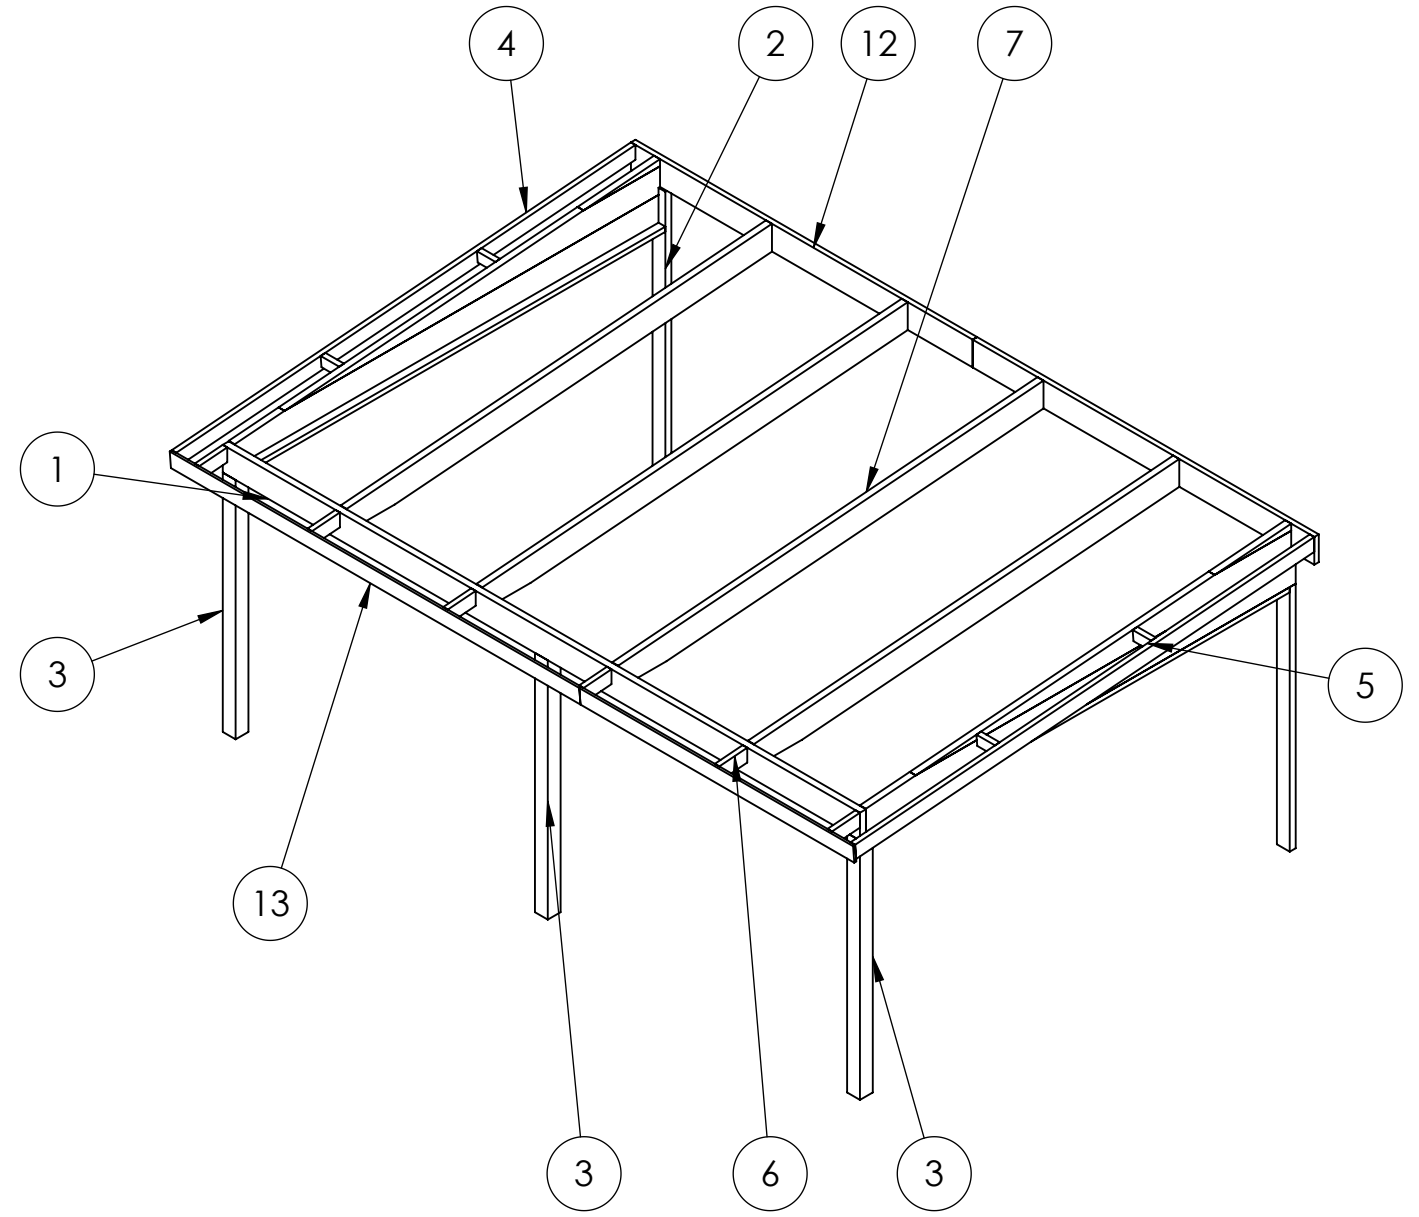
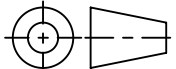
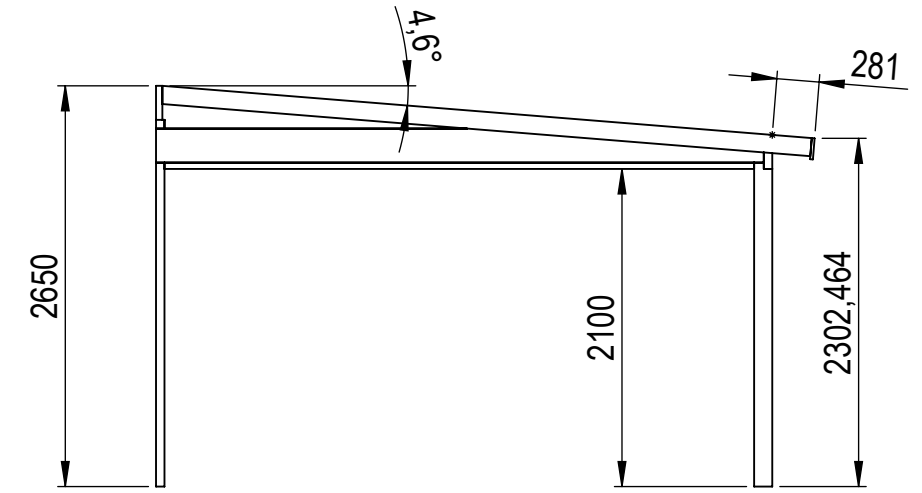


Nr.	Antal	Beskrivning	Kategori	Längd
1	1	225x56	Frontbalk	5960
2	2	120x56	Väggpelare	2424.568
3	3	120x120	Hörnpelare	2142
4	2	120x42	Gavelbalk	4309.036
5	4	95x44	Gavelstöd	174
6	6	120x42	Taktass	262
7	4	225x56	Takbalk	4006.053
8	2	32x40	Breddsats front	2800
9	2	56x225	Sidobalk	4020
10	2	56x225	Täckt sida	3511.989
11	2	120x42	Breddsats	3900
12	2	225x42	Väggbalk	3196
13	1	19x140	Takfotsbräda 1	3831
14	1	19x140	Takfotsbräda 2	2561
15	2	56x225	täckt sida 2	715.502

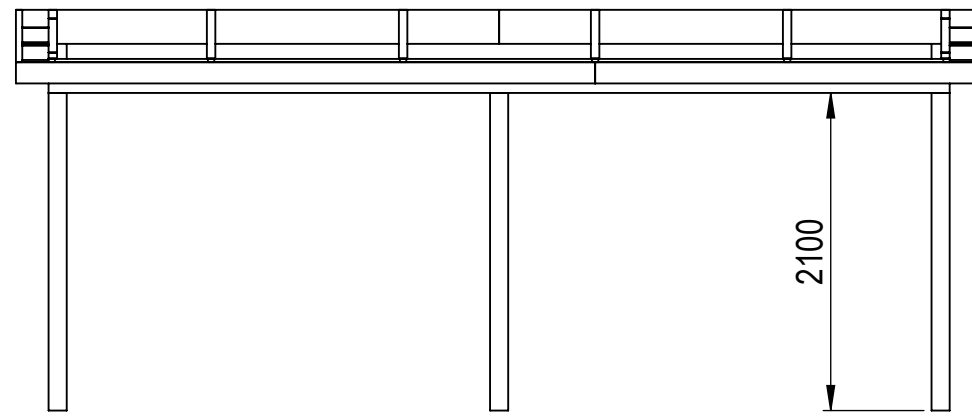


This drawing must not be copied, transmitted or disclosed to any third party.


 <span style="font-size: 24pt; font-weight: bold;">A3</span>	Material	
	Offertnr.	Färg
	Ordernr.	Beredare
	Weight	Datum 2022-05-19
	Scale 1:50	Description Uterumssats vinter 25m2
Sheet 1/20		

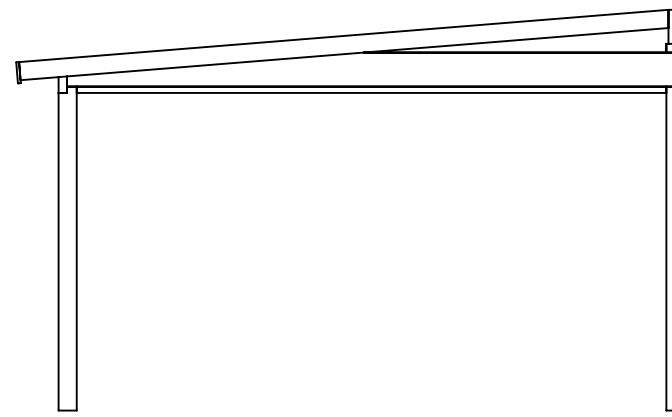

Måtten anger stommens höjd



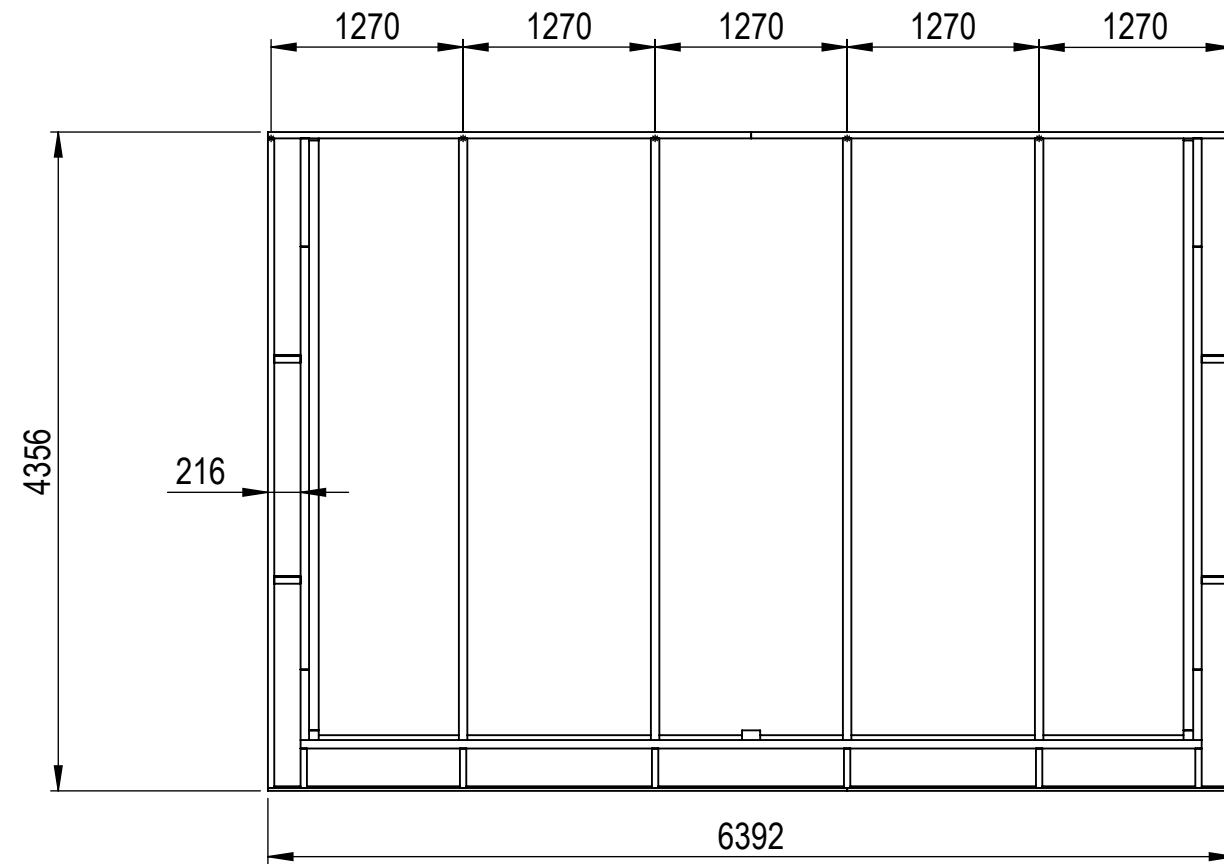


# HALLE

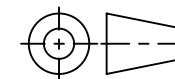


A3





Material	
Offertnr.	Färg
Ordernr.	Beredare
Weight	Datum 2022-05-19
Scale 1:50	Description Uterumssats vinter 25m2
Sheet 2/20	

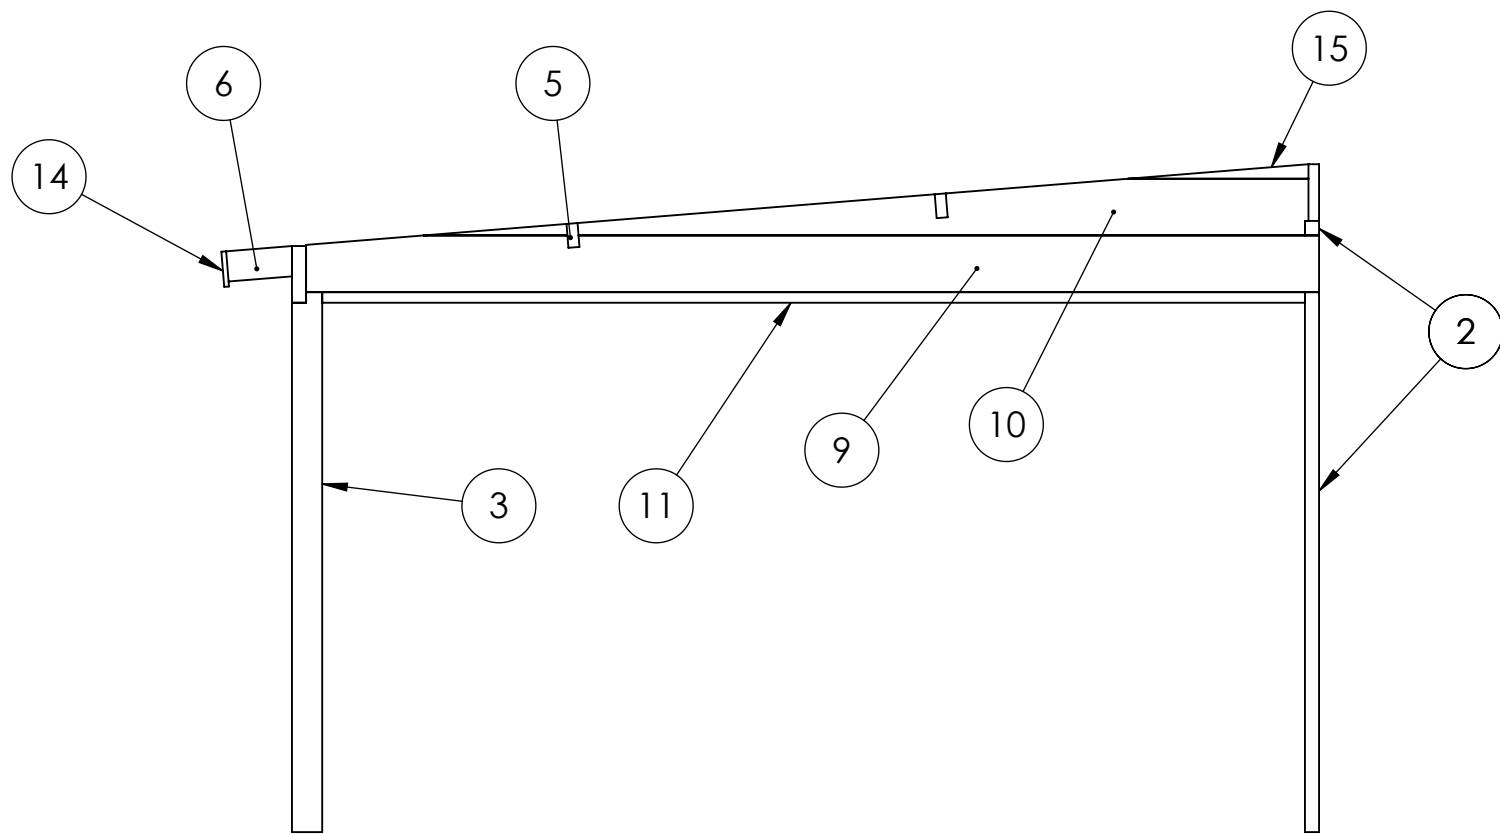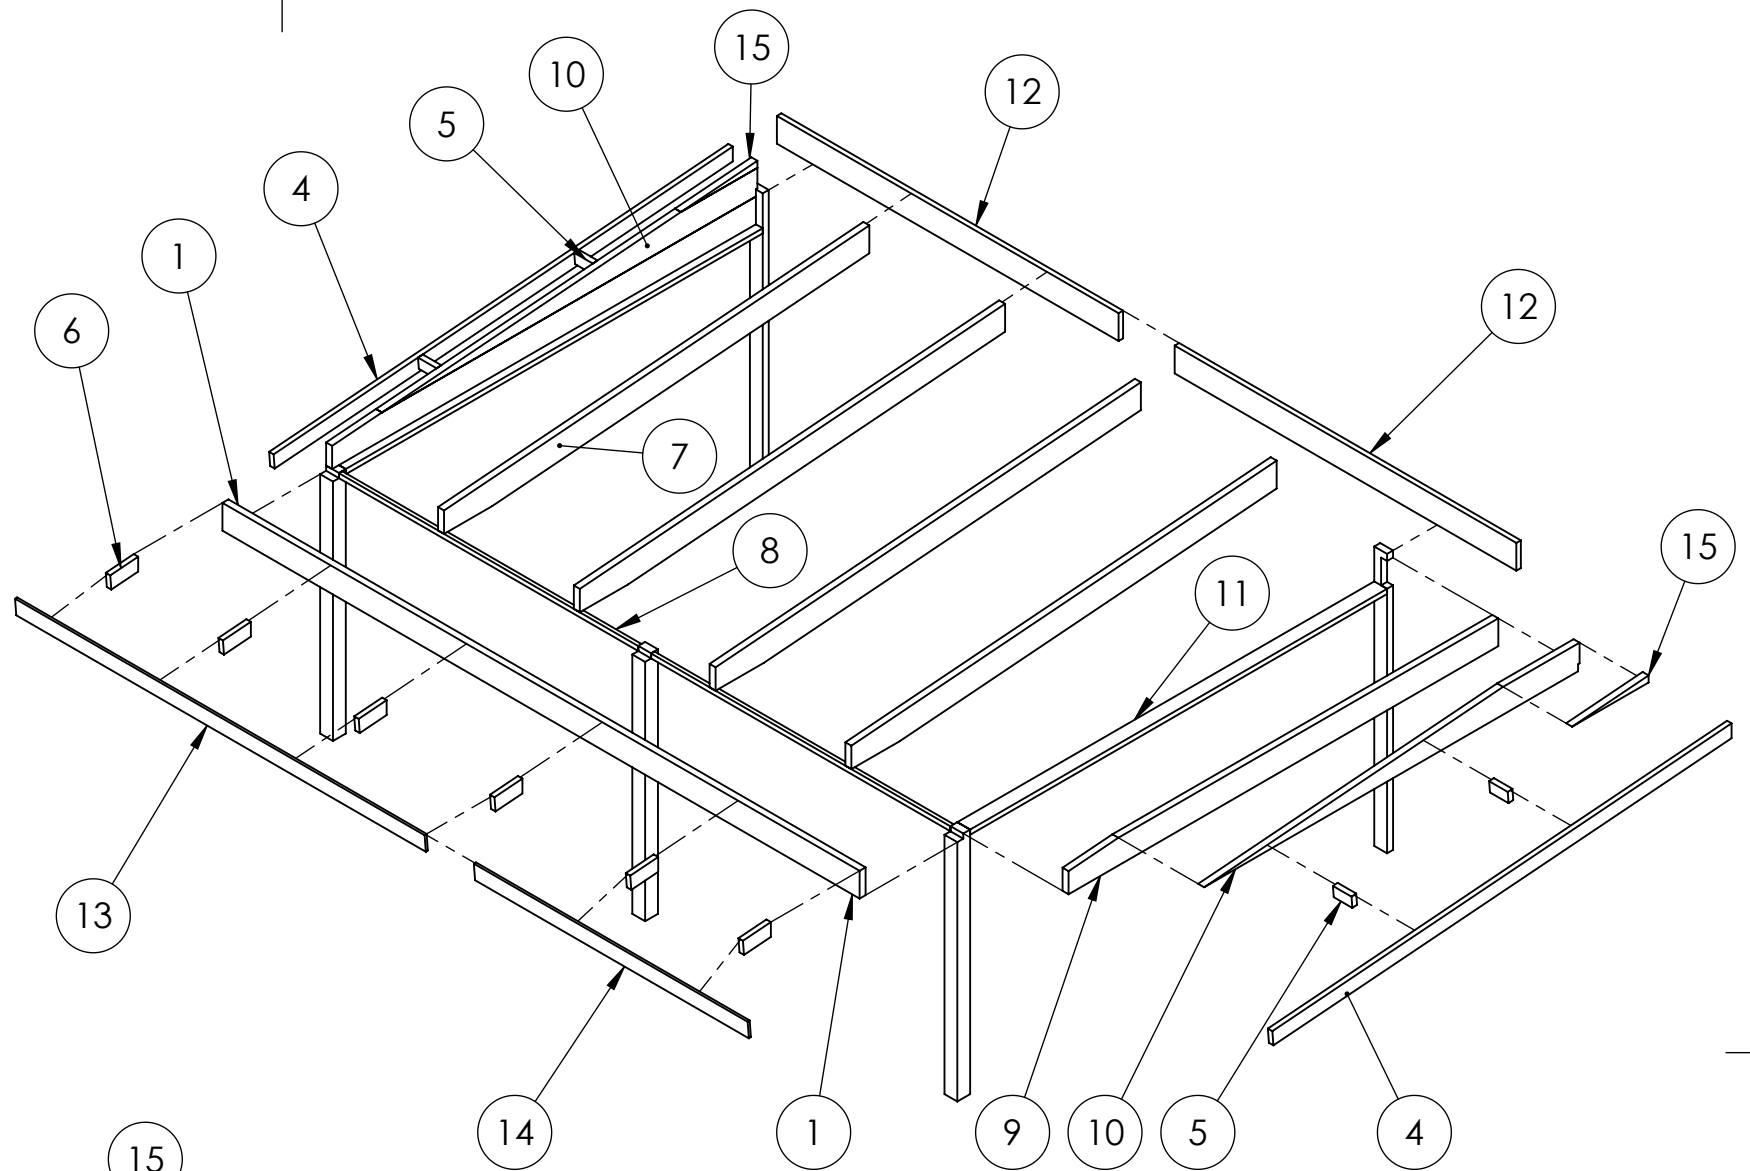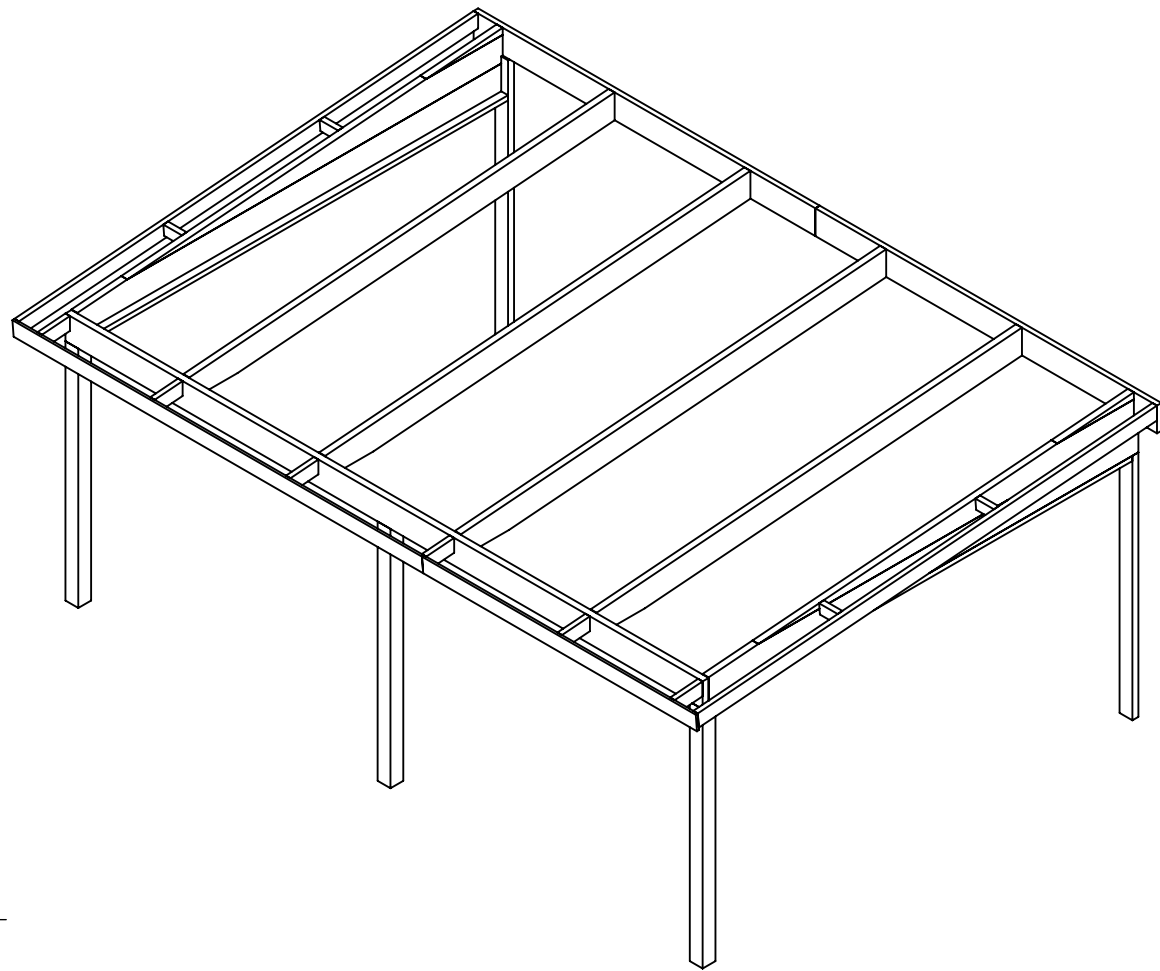


This drawing must not be copied, transmitted or disclosed to any third party.
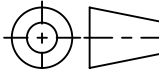
<h1>HALLE</h1>	Material	
	Offertnr.	Färg
 <span style="font-size: 2em; font-weight: bold;">A3</span>	Ordernr.	Beredare
	Weight	Datum
	Scale	2022-05-19
	Sheet	Description
	1:50	Uterumssats vinter 25m2
	3/20	

This drawing must not be copied, transmitted or disclosed to any third party.

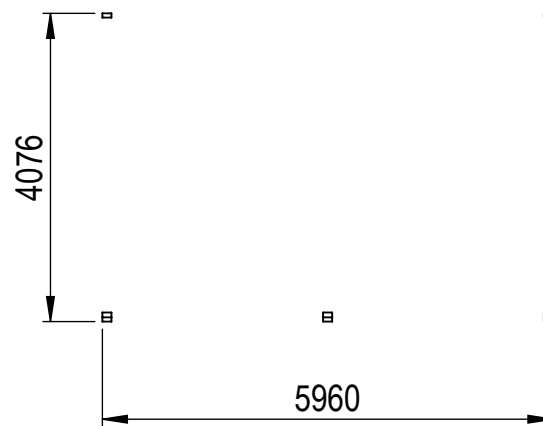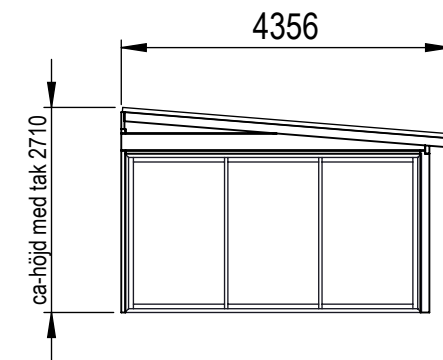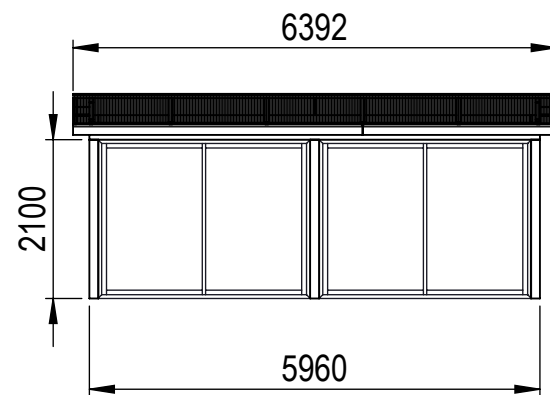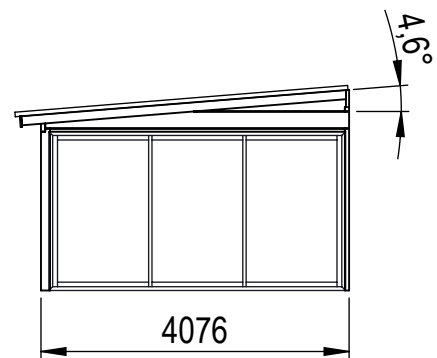

# HALLE

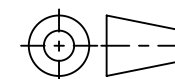

A3

Material	
Offertnr.	Färg
Ordernr.	Beredare
Weight	Datum 2022-05-19
Scale 1:100	Description Uterumssats vinter 25m2
Sheet 4/20	