


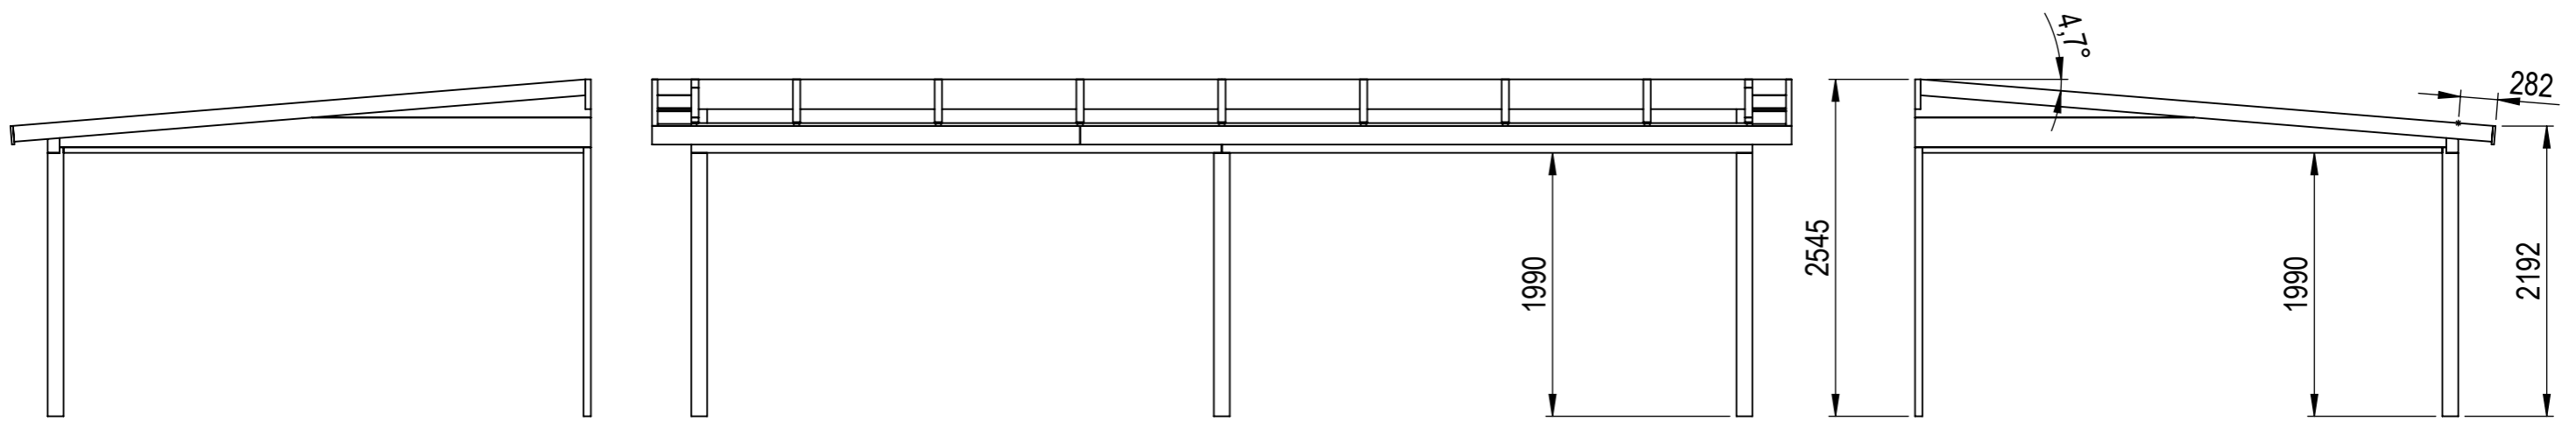


Nr.	Antal	Beskrivning	Kategori	Längd
1	2	120x56	Väggpelare	2320.145
2	3	120x120	Hömpelare1	2032
3	2	120x42	Gavelbalk	4335.404
4	4	95x44	Gavelstöd	254
5	9	120x42	Taktass	263
6	7	225x56	Takbalk	3997.698
7	2	225x56	Täckt sida 2	776.34
8	2	120x42	Breddsats	3925
9	2	56x225	Sidobalk	4011
10	2	56x225	Täckt sida 1	3584.626
11	2	225x90	Frontbalk	4005
12	2	225x42	Väggbalk	4301
13	2	32x40	Breddsats front	3825
14	1	19x140	Takfotsbräda 1	3231
15	1	19x140	Takfotsbräda 2	5371

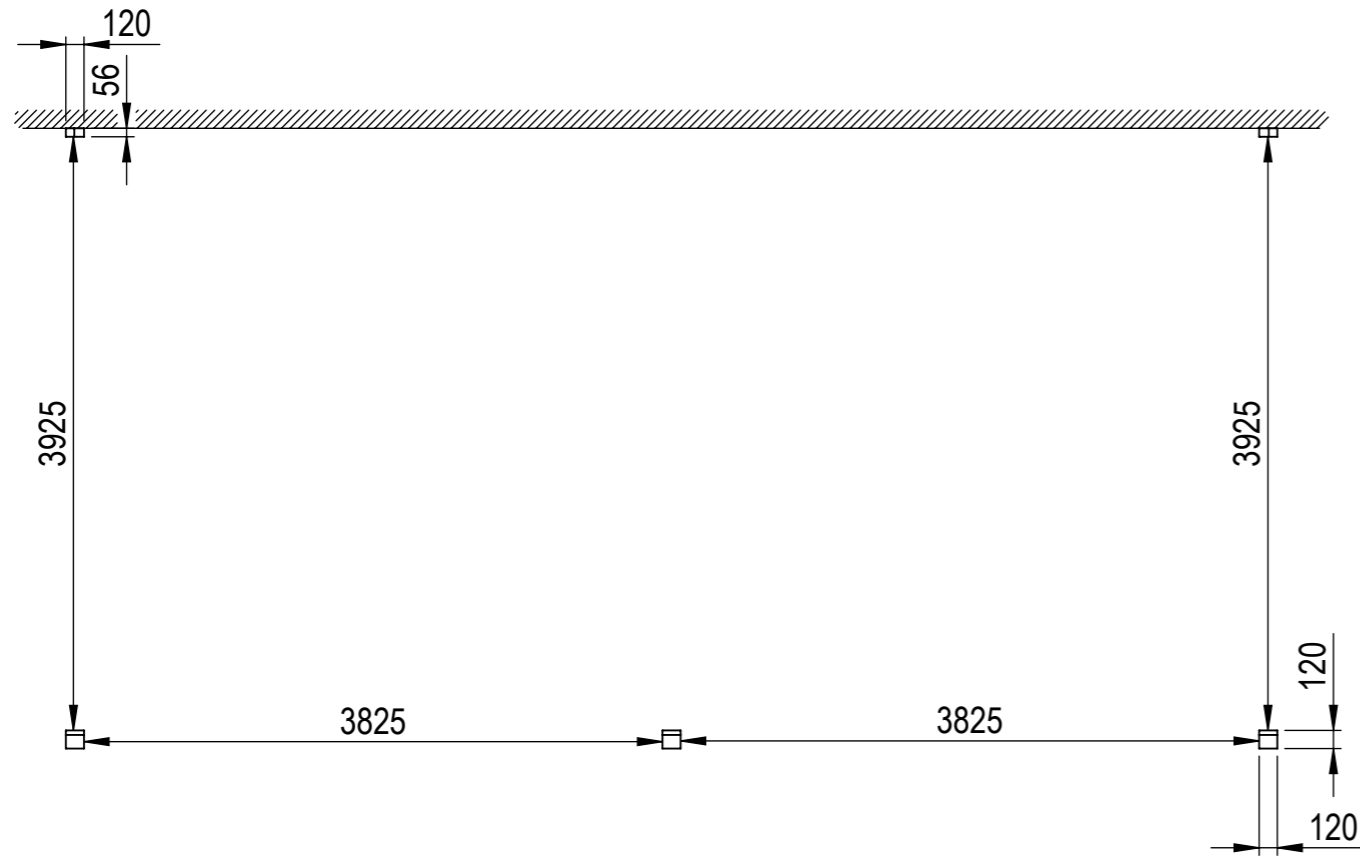


This drawing must not be copied, transmitted or disclosed to any third party.


	Material	
	Offertnr.	Färg
	Ordernr.	Beredare
	Weight	Datum 2022-05-8
 A3	Scale 1:50	Description Uterumssats Sommar / Vår Höst 33m2
	Sheet 1/21	

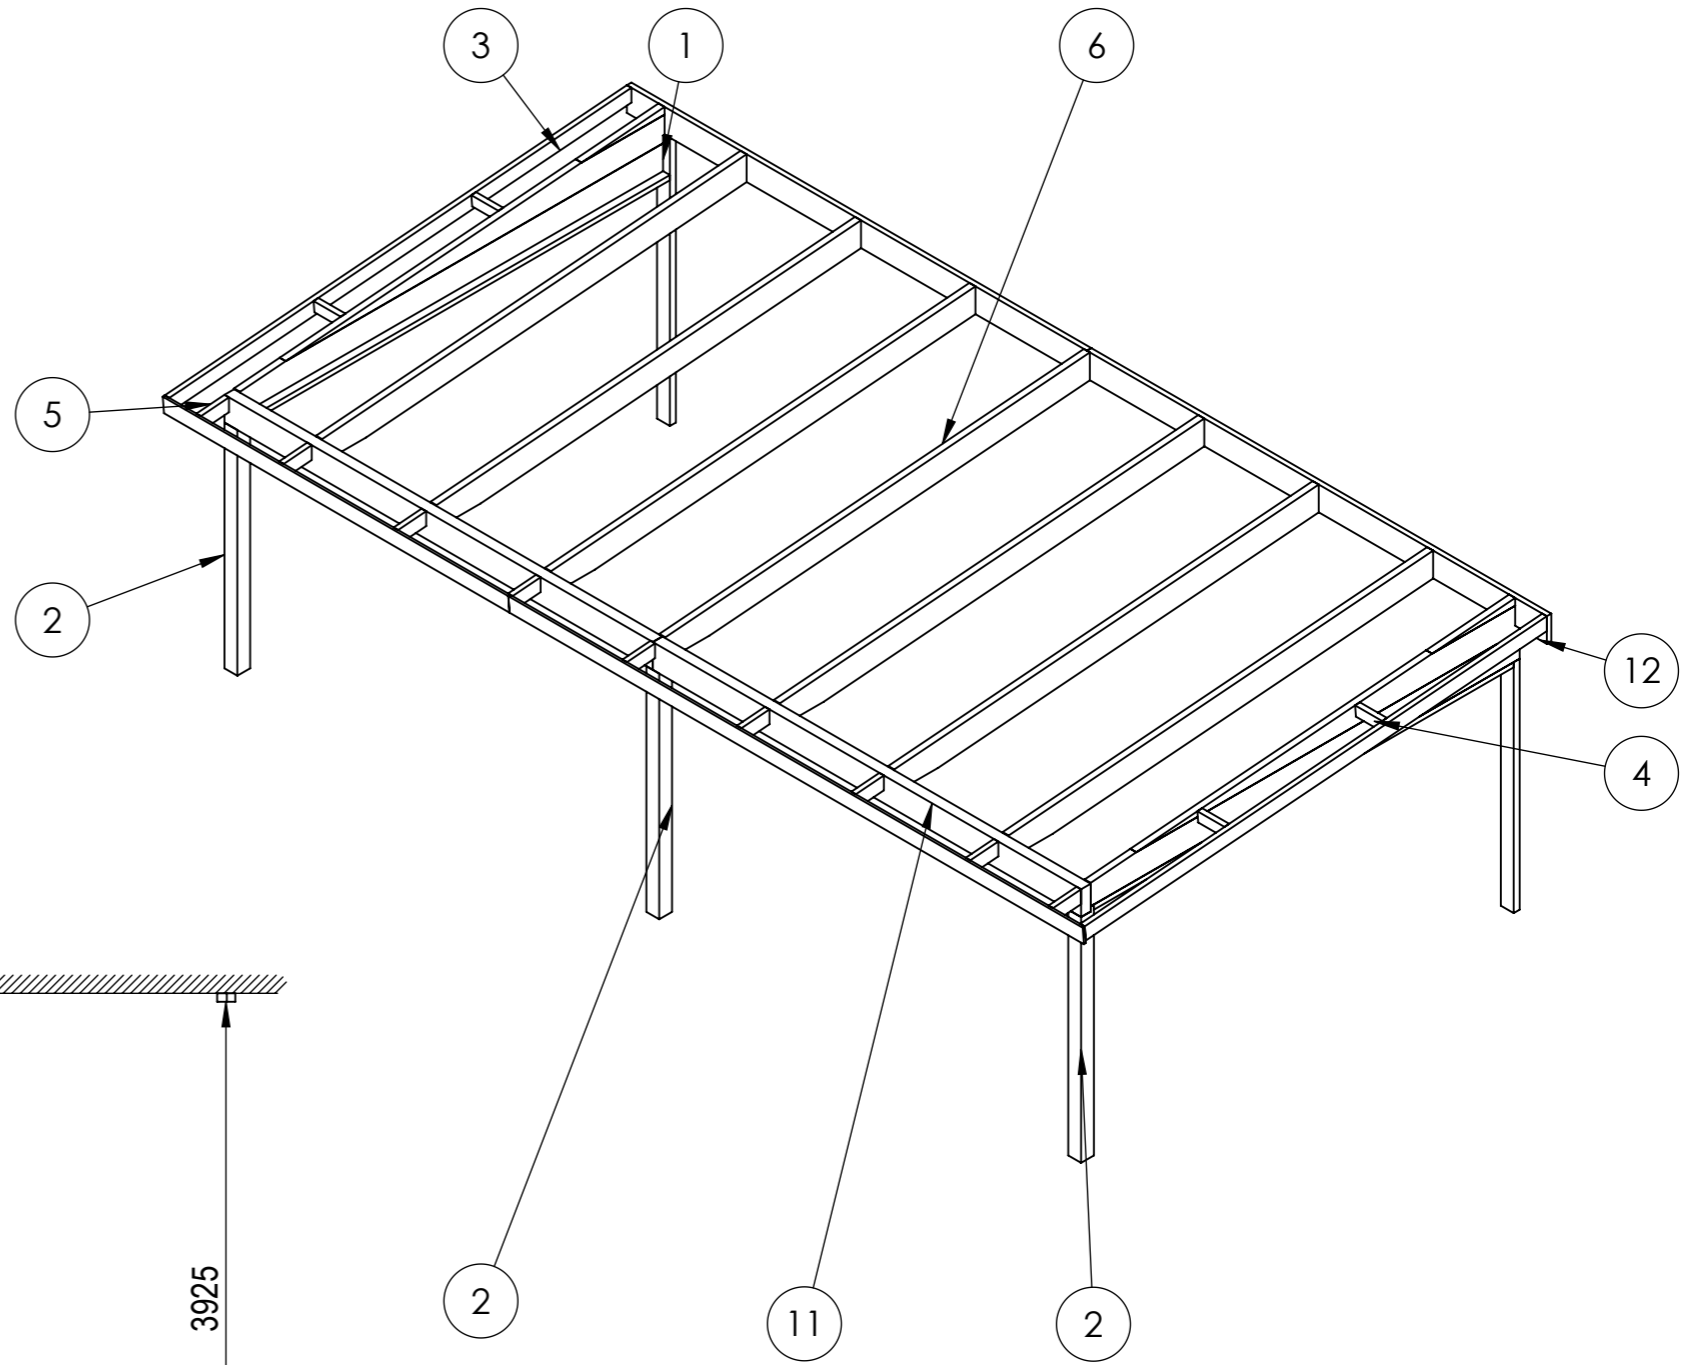

Måtten anger stommens höjd

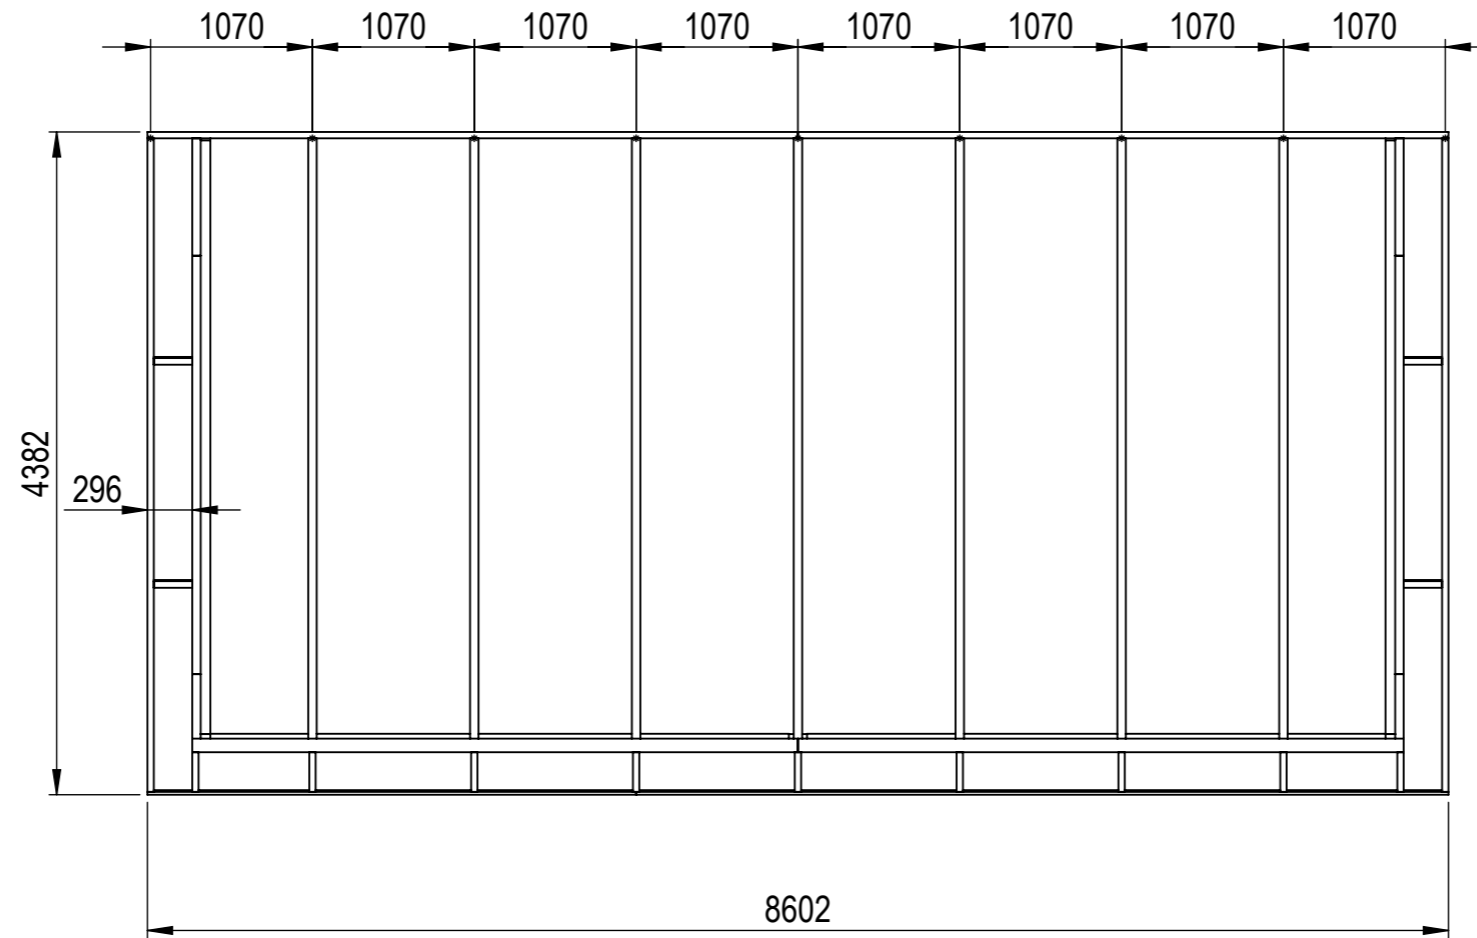





This drawing must not be copied, transmitted or disclosed to any third party.

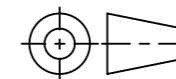


A3


Material	
Offertnr.	Färg
Ordernr.	Beredare
Weight	Datum 2022-05-8
Scale 1:50	Description Uterumssats Sommar / Vår Höst 33m2
Sheet 2/21	


This drawing must not be copied, transmitted or disclosed to any third party.

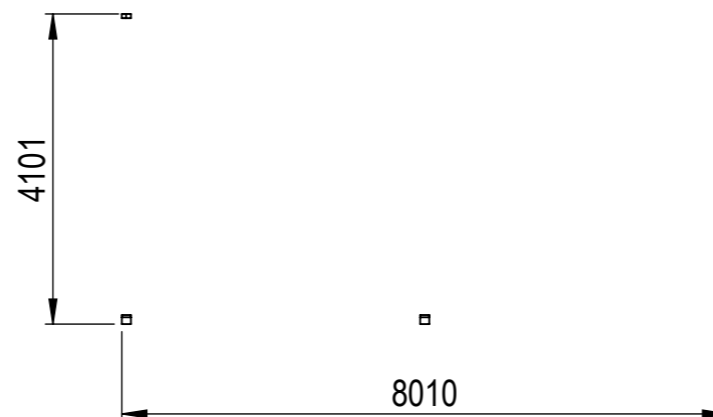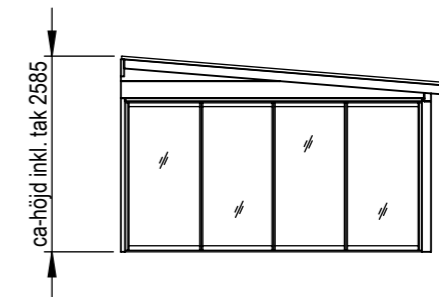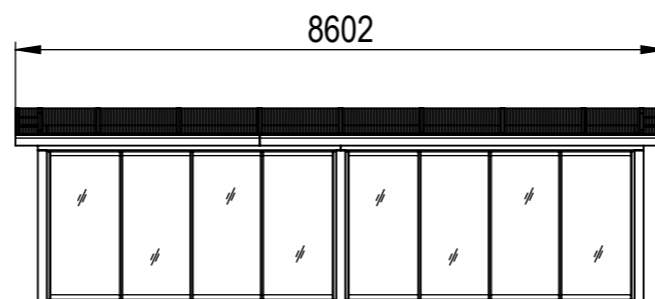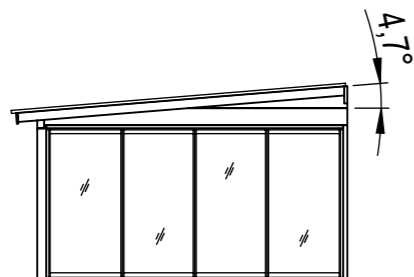

	Material	
	Offernr.	Färg
	Ordernr.	Beredare
	Weight	Datum 2022-05-8
 A3	Scale 1:100	Description Uterumssats Sommar / Vår Höst 33m2
	Sheet 3/21	

This drawing must not be copied, transmitted or disclosed to any third party.

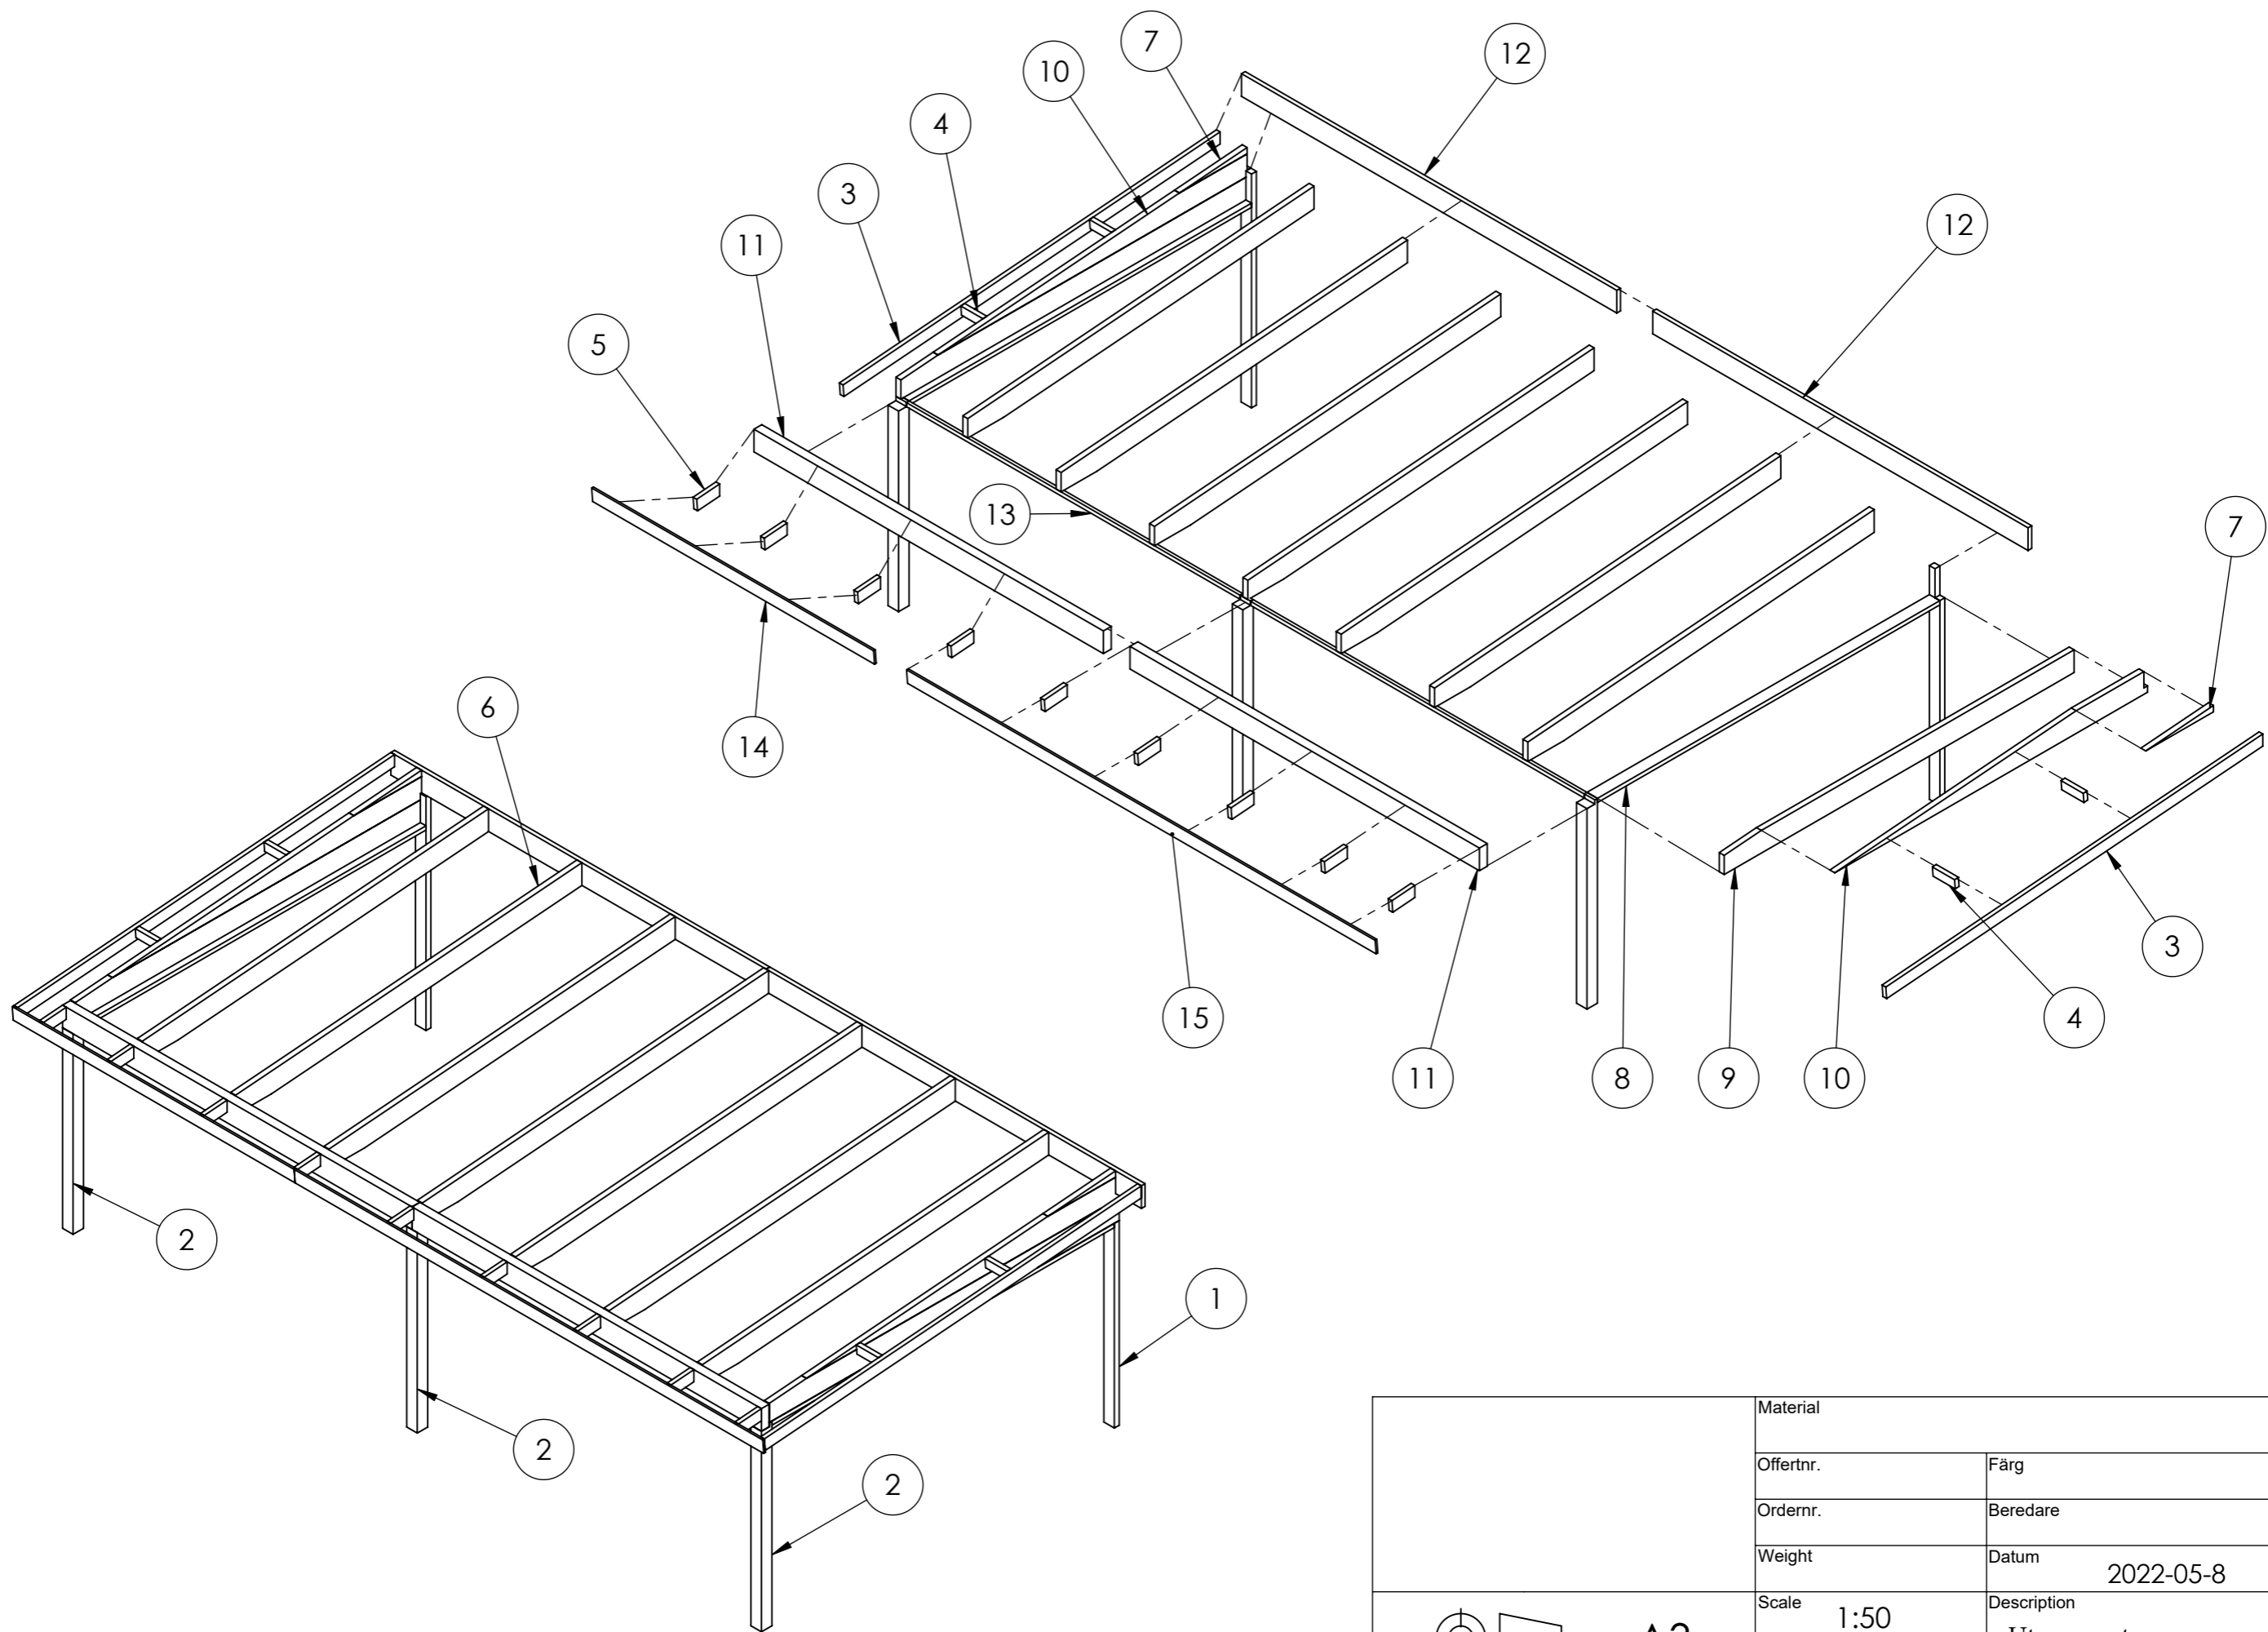

 A3	Material	
	Offernr.	Färg
	Ordernr.	Beredare
	Weight	Datum 2022-05-8
	Scale 1:50	Description Uterumssats Sommar / Vår Höst 33m2
	Sheet 4/21	