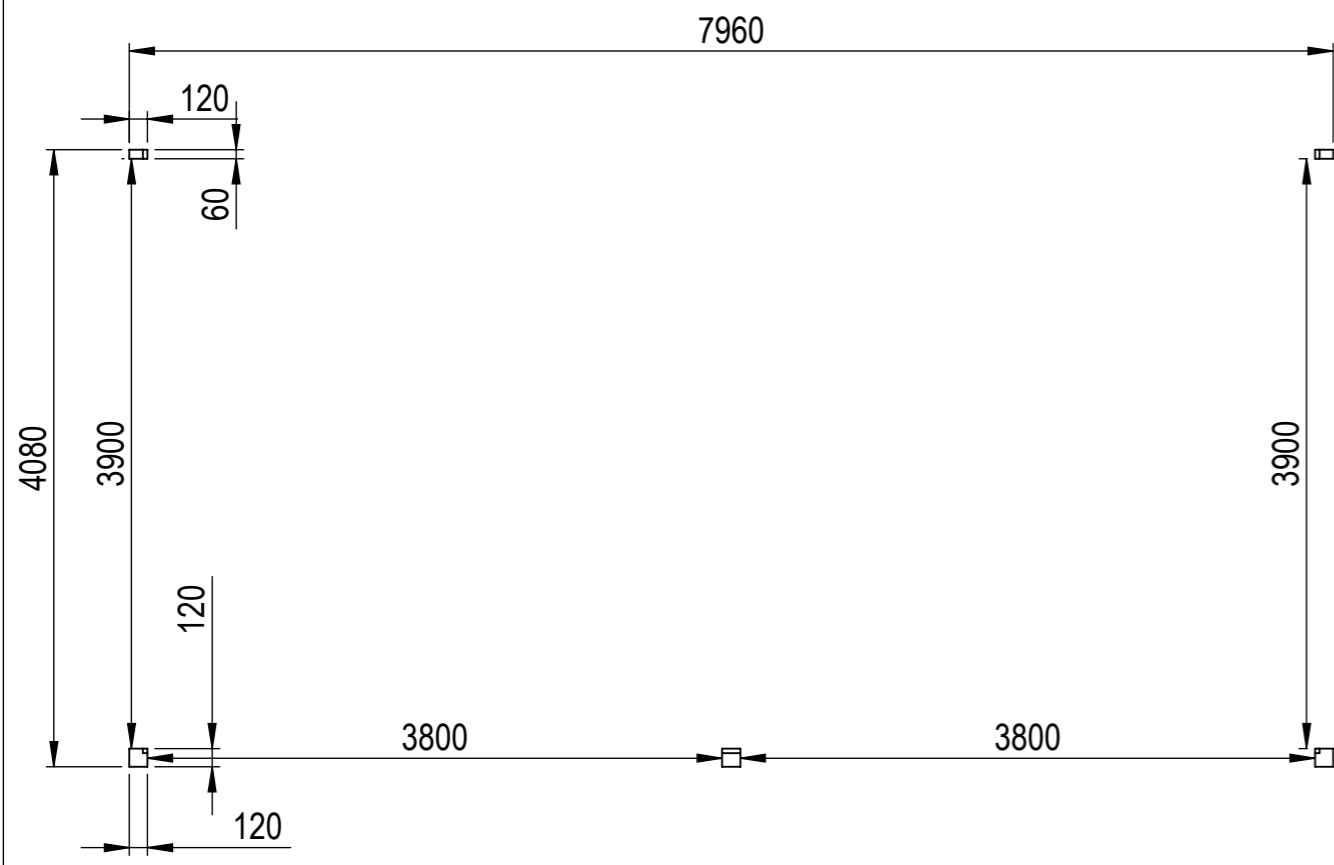
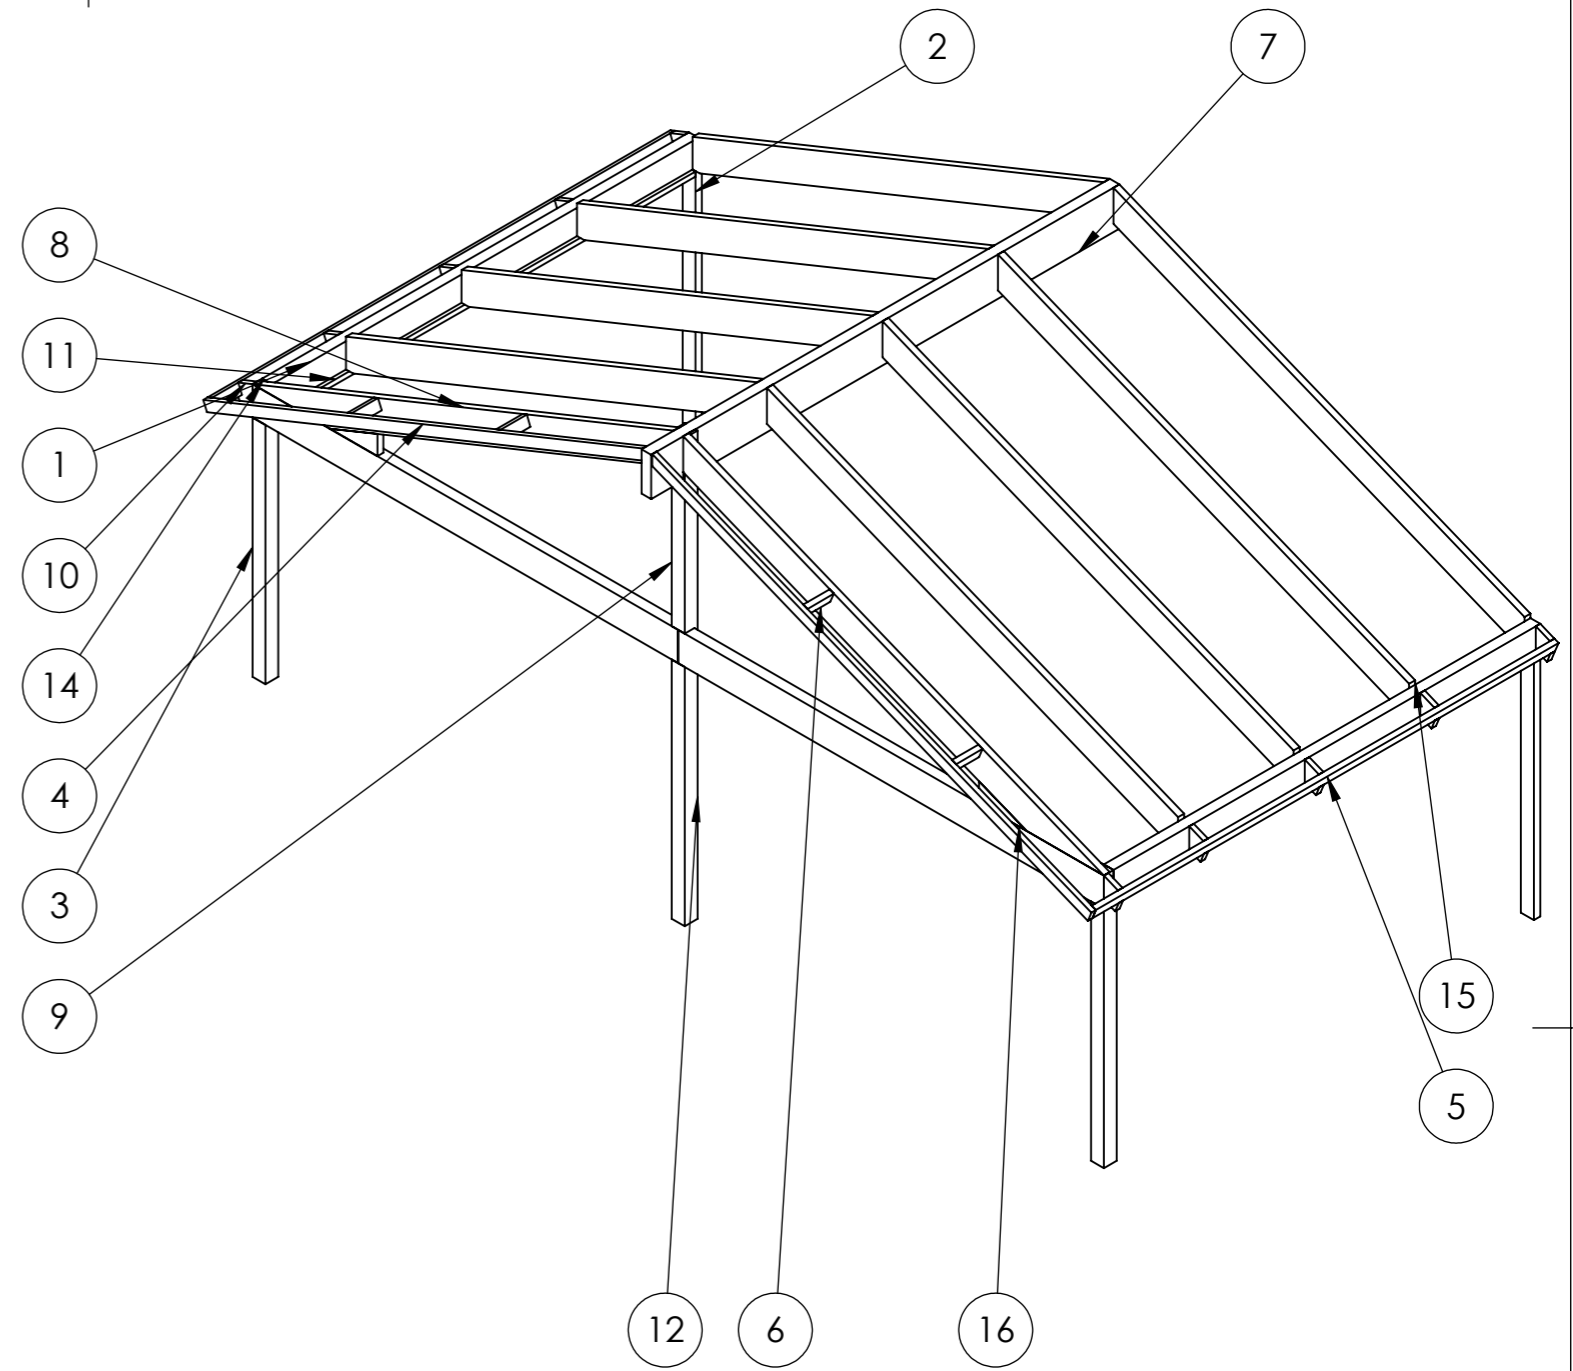

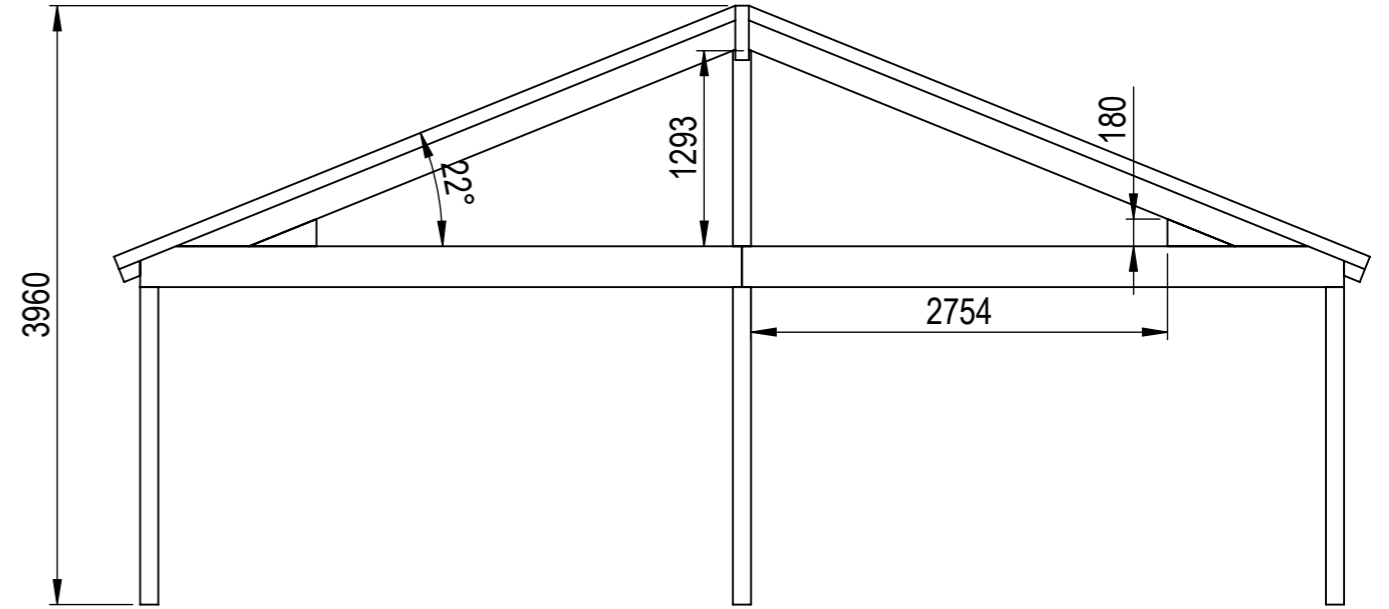
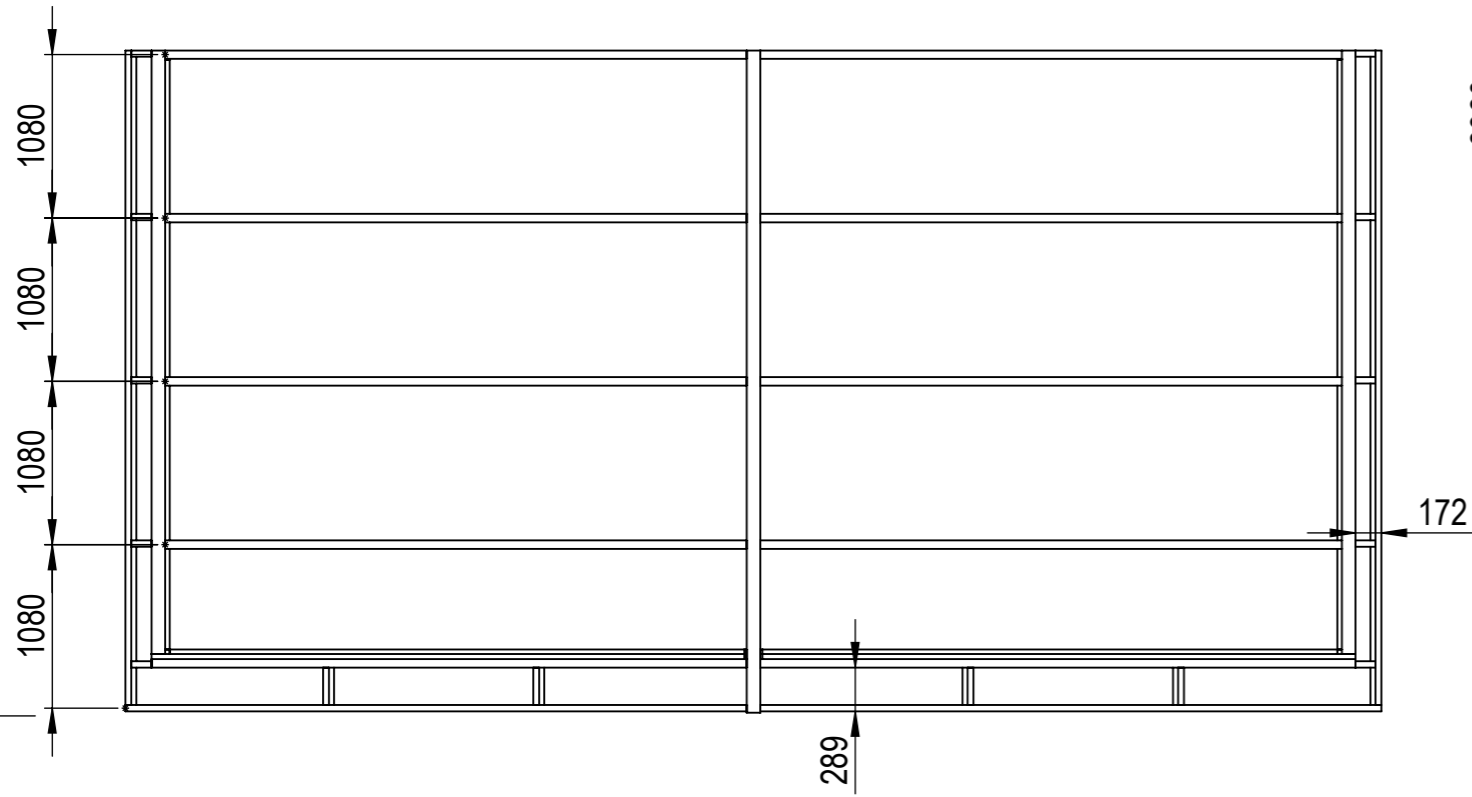


Nr.	Antal	Beskrivning	Kategori	Längd
1	2	270x90	Sidobalk	3990
2	2	60x120	Väggpelare	2142
3	2	120x120	Hörnpelare1	2142
4	2	90x42	Gavelbalk	4430.034
5	2	90x42	Takfotbalk	4327
6	4	90x42	Gavelstöd	247
7	1	360x90	Nockbalk	4379
8	2	270x56	Takbalk front	4244.034
9	1	120x120	Nockpelare	1812.843
10	10	180x42	Taktass	186
11	2	90x42	Breddsats	3900
12	1	120x120	Mittpelare	2142
13	2	90x42	Breddsats	3800
14	2	270x90	Frontbalk	3980
15	8	270x56	Takbalk	4245.998
16	2	225x56	Hörnbit	445.516




This drawing must not be copied, transmitted or disclosed to any third party.

<h1>HALLE</h1>	Material	
	Offertnr.	Färg
 A3	Ordernr.	Beredare
	Weight	Datum
Scale 1:50		Description Dream Alltid 33m2
Sheet 1/19		



This drawing must not be copied, transmitted or disclosed to any third party.

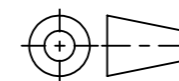HALLE



A3

Material	
Offertnr.	Färg
Ordernr.	Beredare
Weight	Datum
Scale	1:50
Sheet	2/19
Description	
Dream Alltid 33m2	