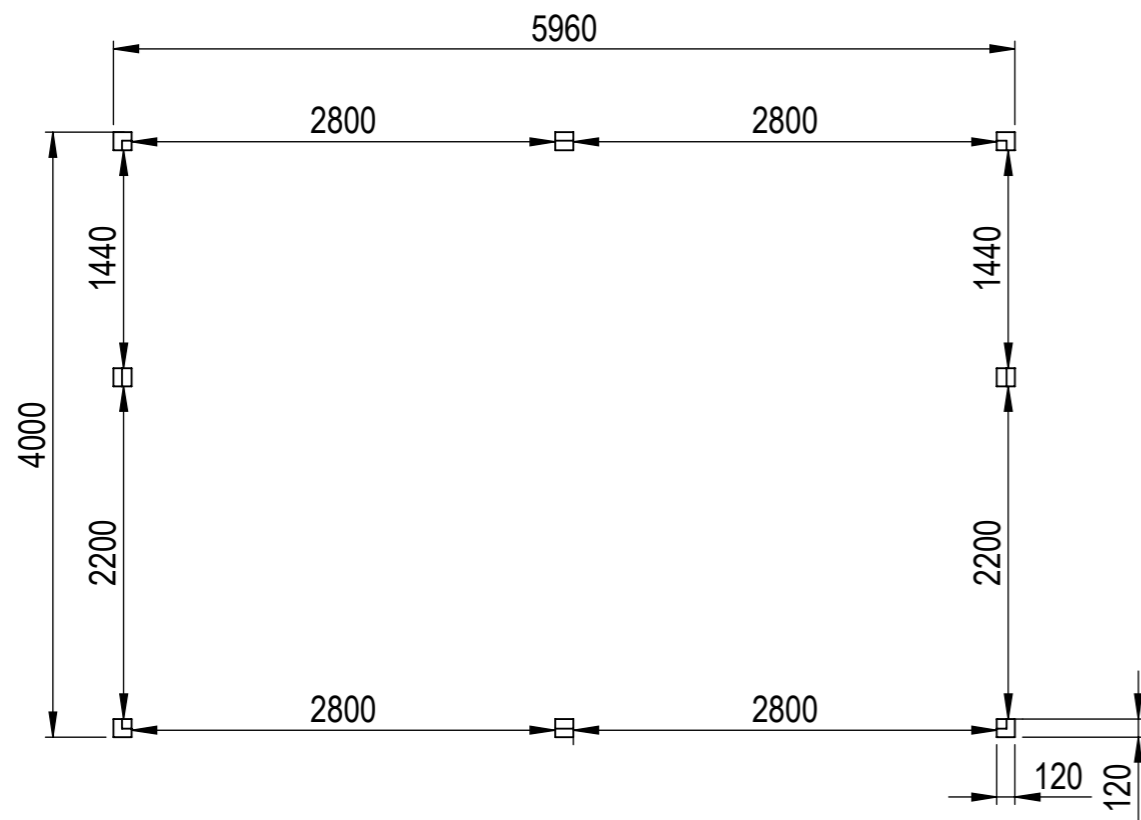
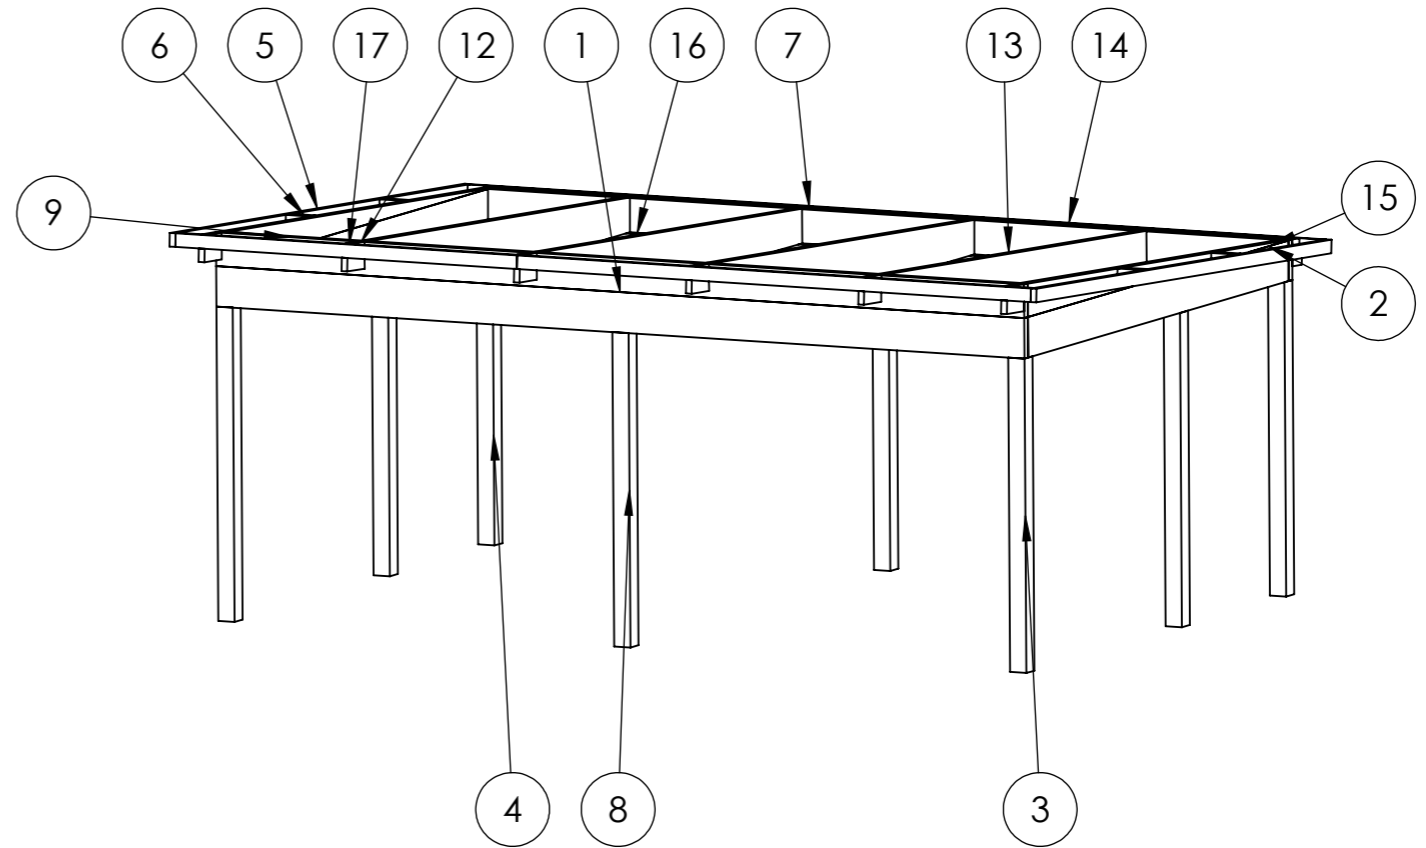

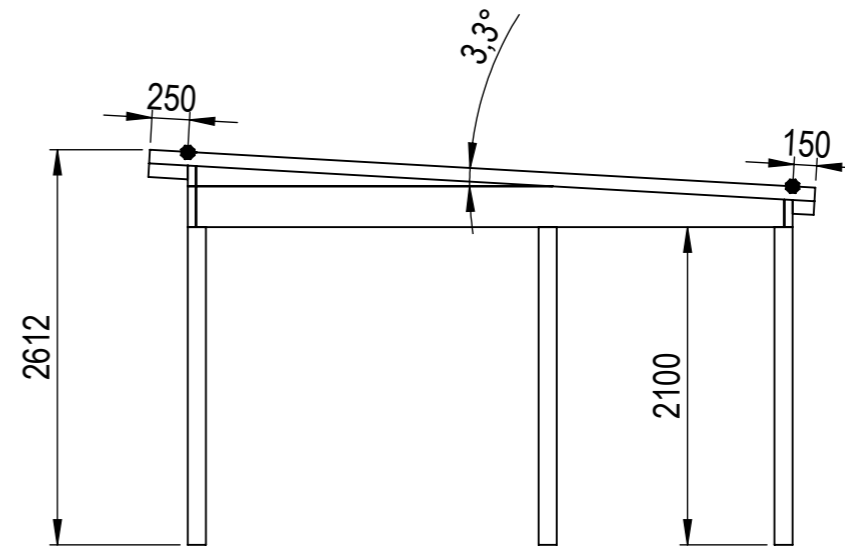
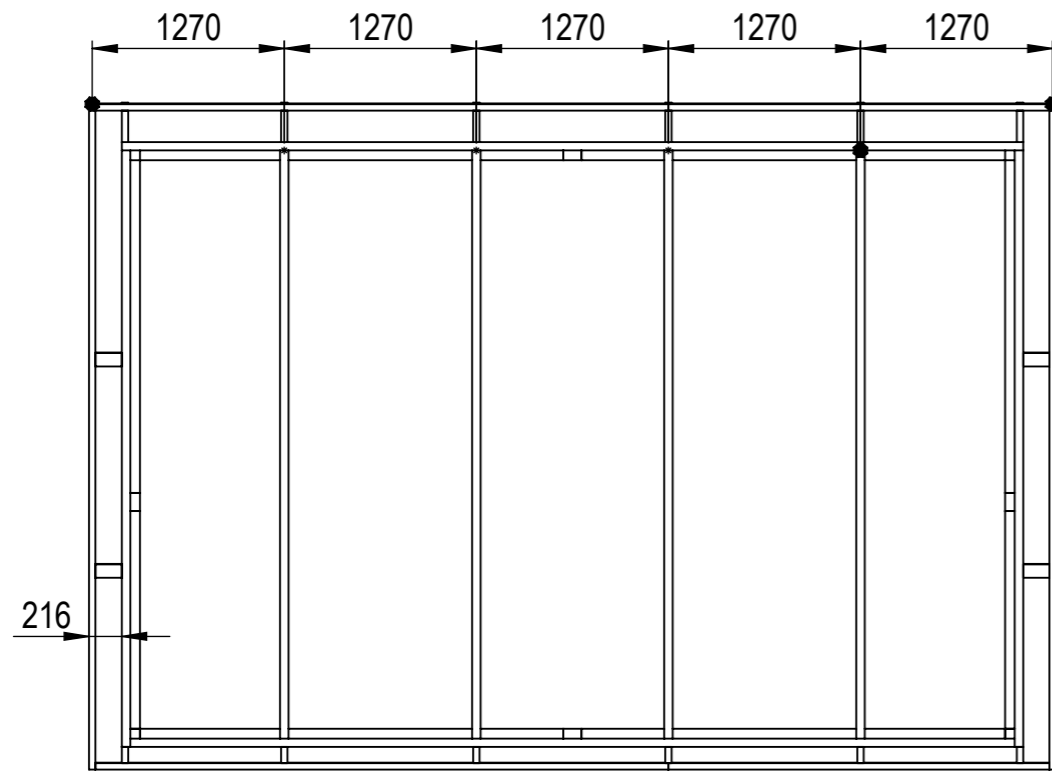


Nr.	Antal	Beskrivning	Kategori	Längd
1	2	270x56	Väggbalk	5960
2	2	270x56	Sidobalk	3888
3	2	120x120	Väggpelare	2370
4	2	120x120	Hörmpelare	2142
5	2	90x42	Gavelbalk	4406.458
6	4	90x42	Gavelstöd	174
7	6	180x42	Taktass	150
8	4	120x120	Mittpelare	2142
9	1	225x56	Topp balk	5960
10	2	90x42	Breddsats	2200
11	2	90x42	Breddsats	1440
12	6	180x42	Taktassar topp	260.232
13	4	270x56	Takbalk	3907.398
14	2	90x42	Takfotbalk	3789
15	2	225x56	Täckt sida2	3944
16	4	90x42	Breddsats	2800
17	2	90x42	Takfotbalk	2519




This drawing must not be copied, transmitted or disclosed to any third party.

HALLE	Material	
	Offertnr.	Färg
 A3	Ordernr.	Beredare
	Weight	Datum
Scale 1:50		Description Alltid Haverdal 24 m2 Snözon 4,0
Sheet 1/17		



This drawing must not be copied, transmitted or disclosed to any third party.

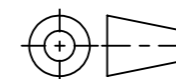HALLE



A3

Material	
Offertnr.	Färg
Ordernr.	Beredare
Weight	Datum
Scale 1:50	Description Alltid Haverdal 24 m2 Snözon 4,0
Sheet 2/17	