


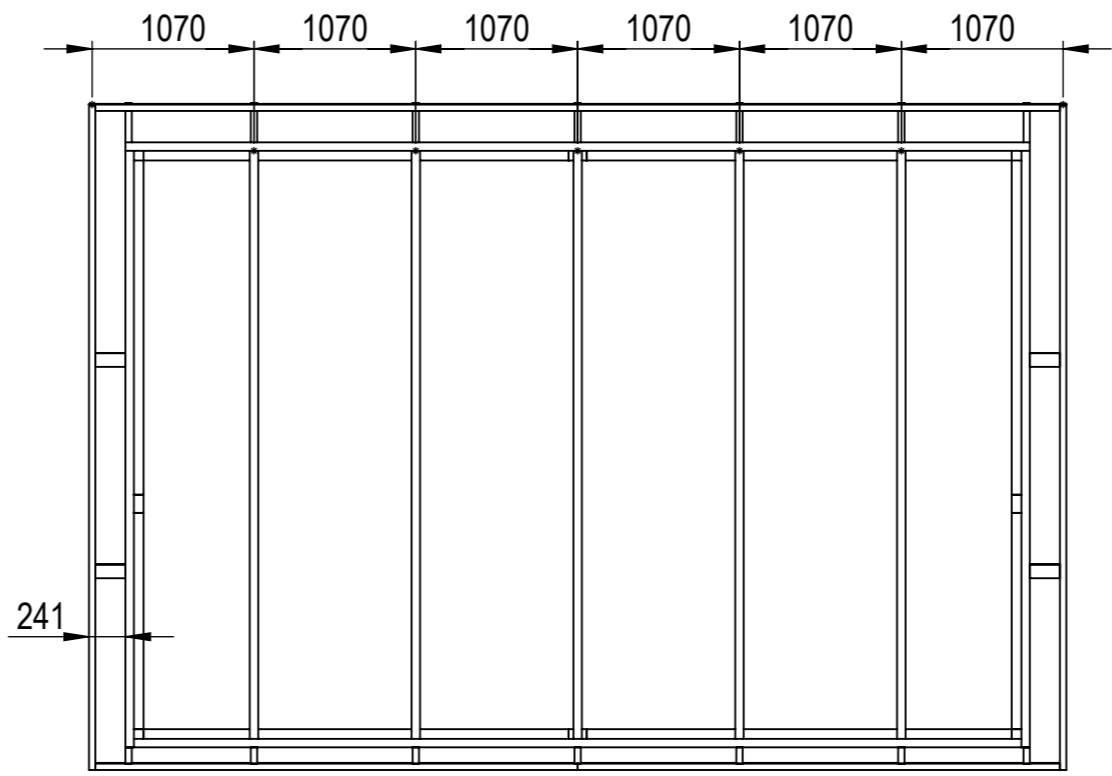
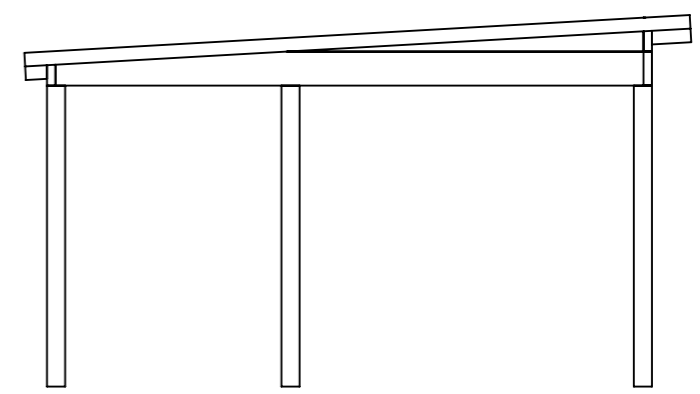
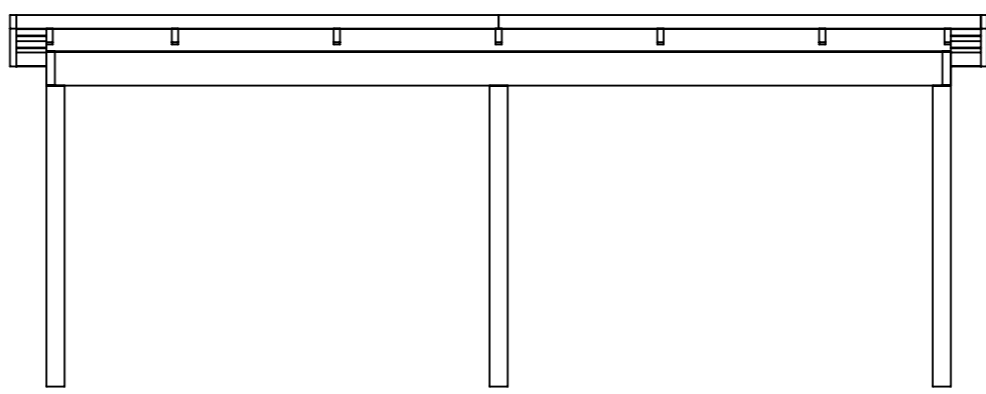
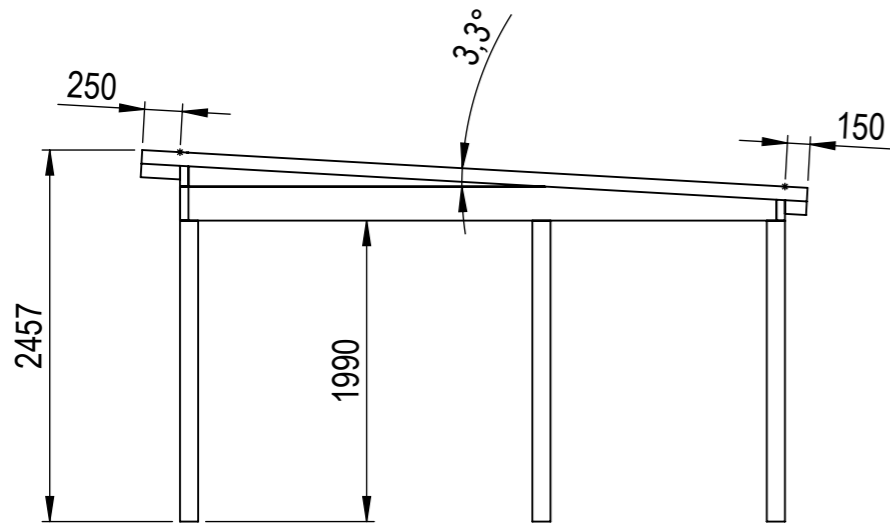


Nr.	Antal	Beskrivning	Kategori	Längd
1	3	225x56	Väggbalk	5980
2	2	225x56	Sidobalk	3944
3	2	120x120	Väggpelare	2435
4	2	120x120	Hörmpelare	2032
5	2	90x42	Gavelbalk	4406.458
6	4	90x42	Gavelstöd	199
7	7	180x42	Taktass	150
8	4	120x120	Mittpelare	2032
9	2	90x42	Breddsats	2210
10	2	90x42	Breddsats	1430
11	7	180x42	Taktassar topp	260.232
12	5	225x56	Takbalk	3904.844
13	4	90x42	Takfotbalk	3189
14	2	225x56	Täckt sida2	3944
15	4	90x42	Breddsats	2810

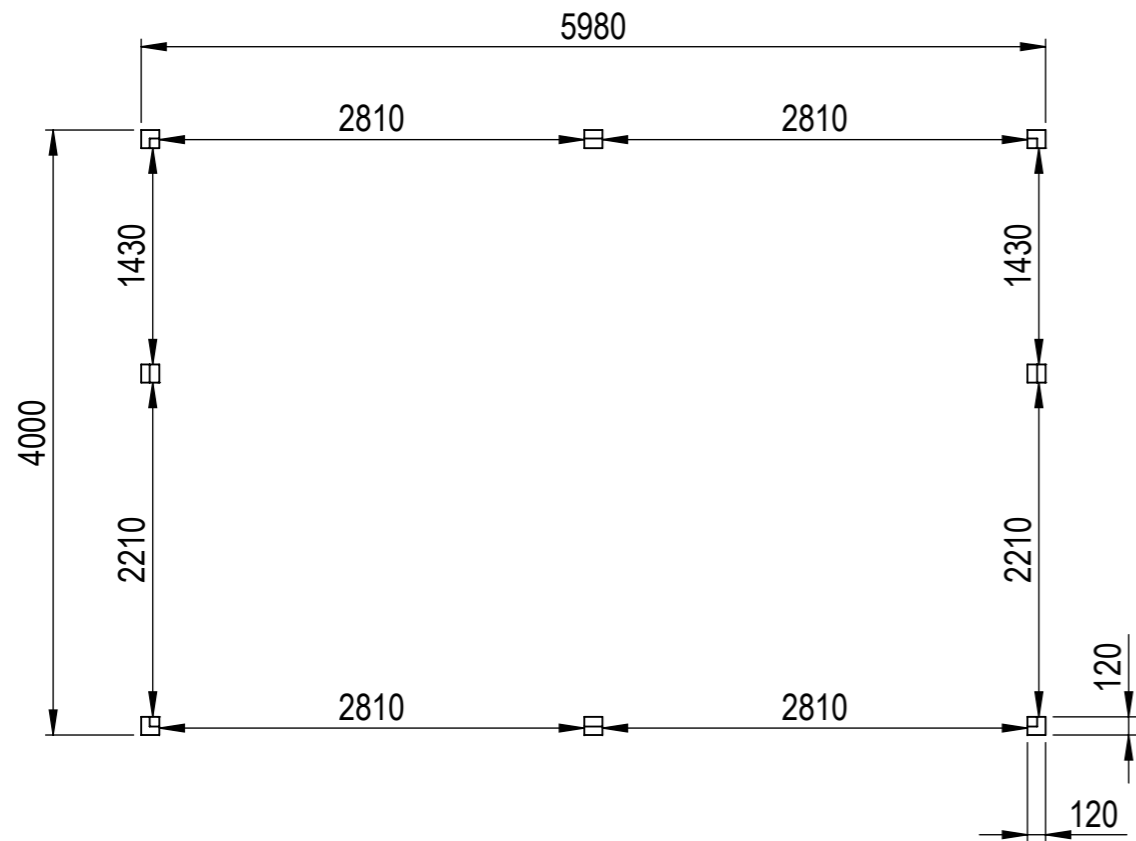

This drawing must not be copied, transmitted or disclosed to any third party.


HALLE	Material	
	Offertnr.	Färg
 A3	Ordernr.	Beredare Halle System
	Weight	Datum 2020-01-22
	Scale 1:50	Description
	Sheet 1/19	Fritid/Mertid Haverdal 24 m2 Snözon 2,5

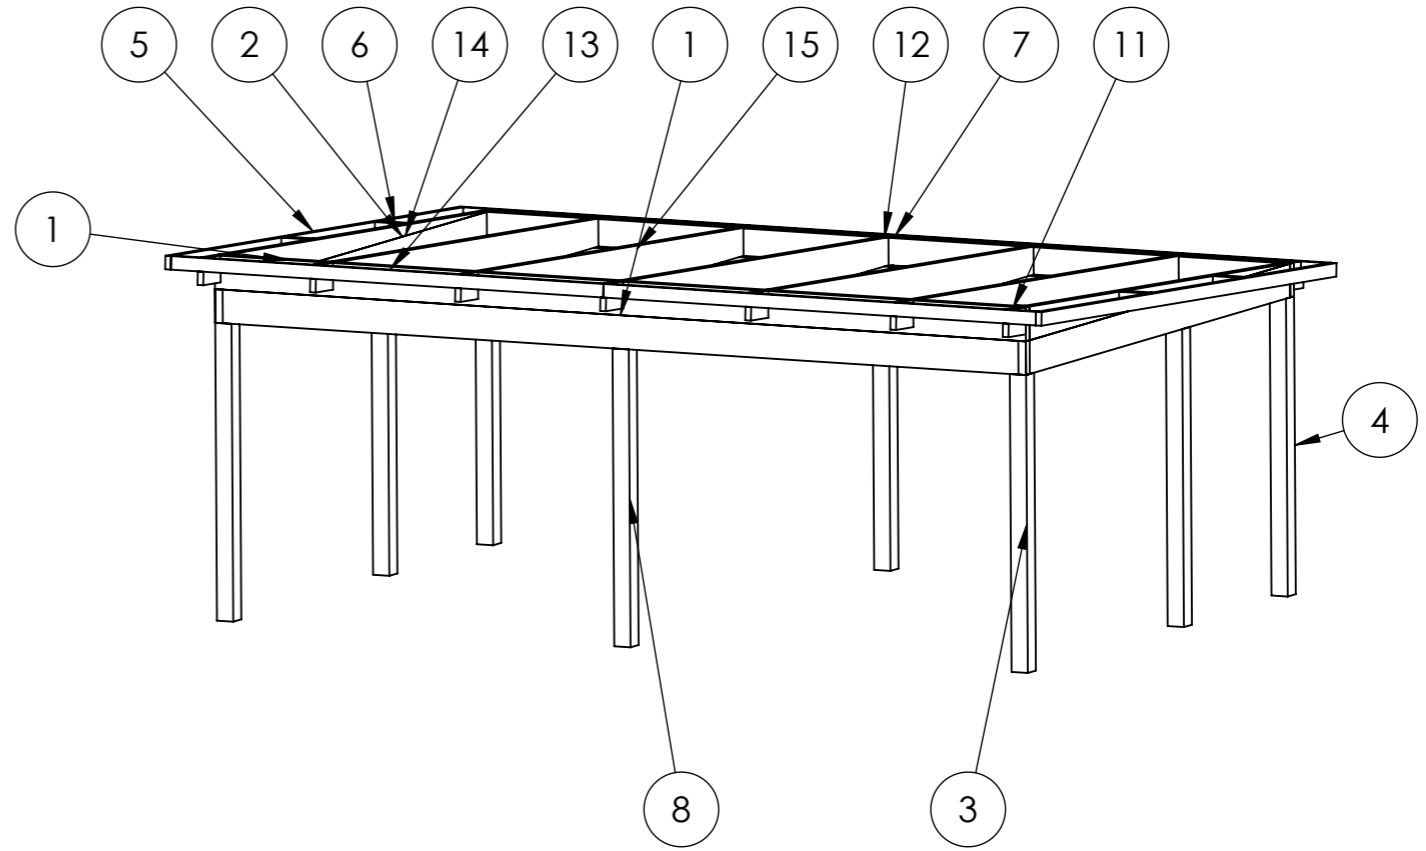

Ritningen anger stommens höjd

Halle Isolux-taket bygger:		
10 mm	ca:	35 mm
16 mm	ca:	40 mm
32 mm	ca:	60 mm
55 mm	ca:	80 mm


HALLE

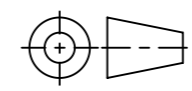


A3

Material	
Offertnr.	Färg
Ordernr.	Beredare Halle System
Weight	Datum 2020-01-22
Scale 1:50	Description
Sheet 2/19	Fritid/Mertid Haverdal 24 m2 Snözon 2,5


This drawing must not be copied, transmitted or disclosed to any third party.

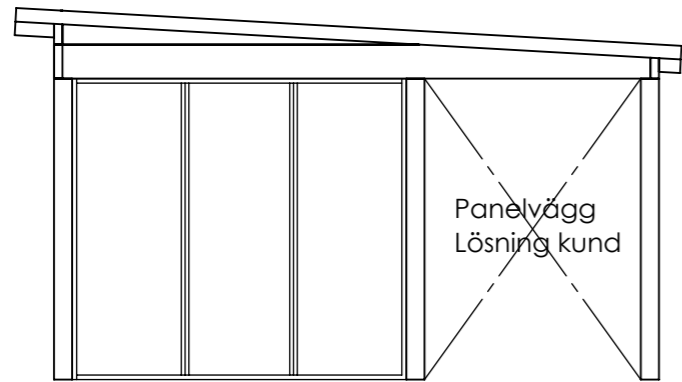


Höger sida

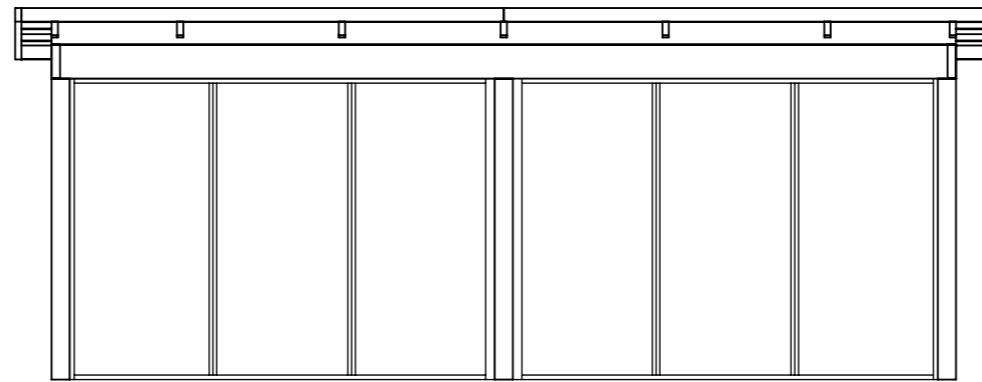

Front

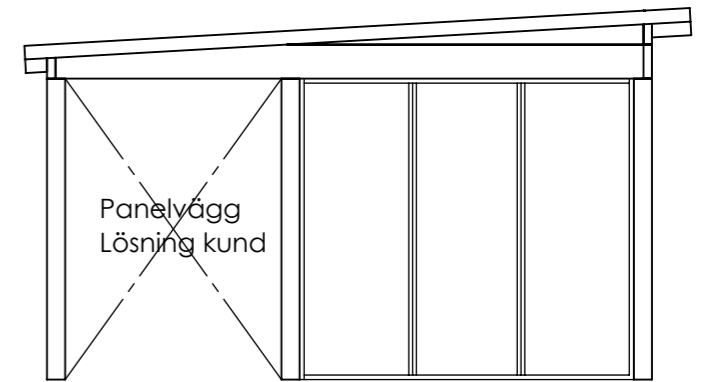


Vänster sida

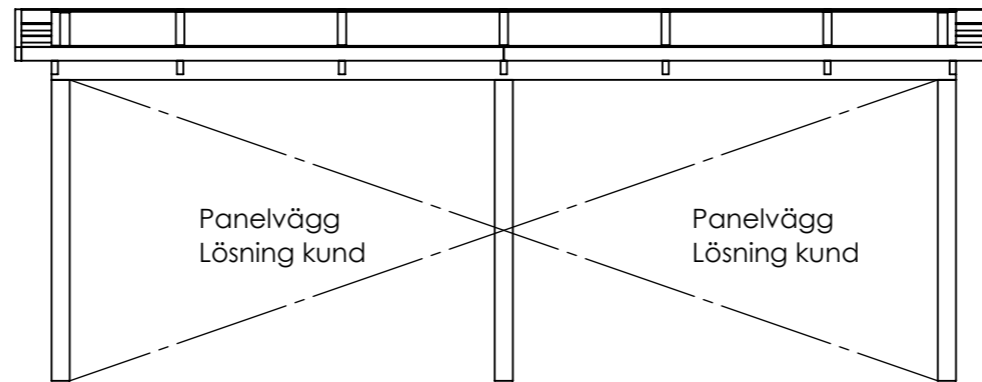

Baksida

This drawing must not be copied, transmitted or disclosed to any third party.

HALLE

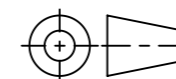

A3

Material	
Offertnr.	Färg
Ordernr.	Beredare Halle System
Weight	Datum 2020-01-22
Scale 1:50	Description
Sheet 3/19	Fritid/Mertid Haverdal 24 m2 Snözon 2,5