


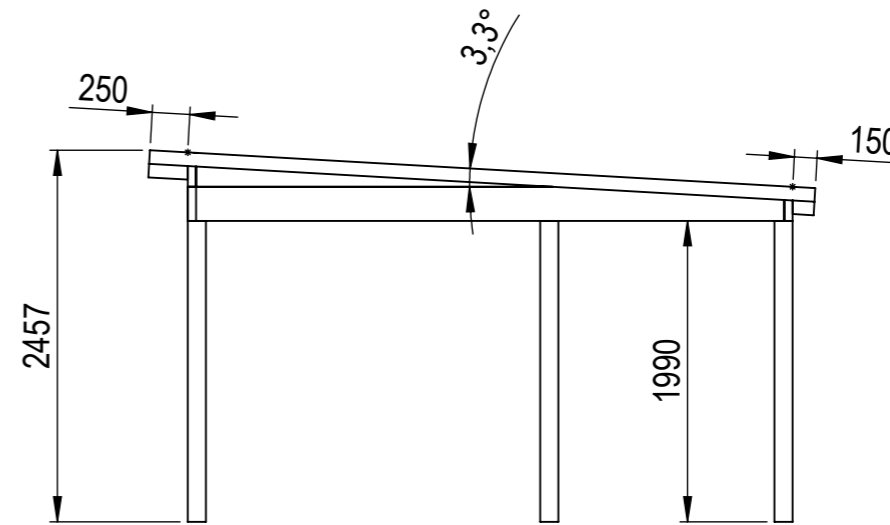
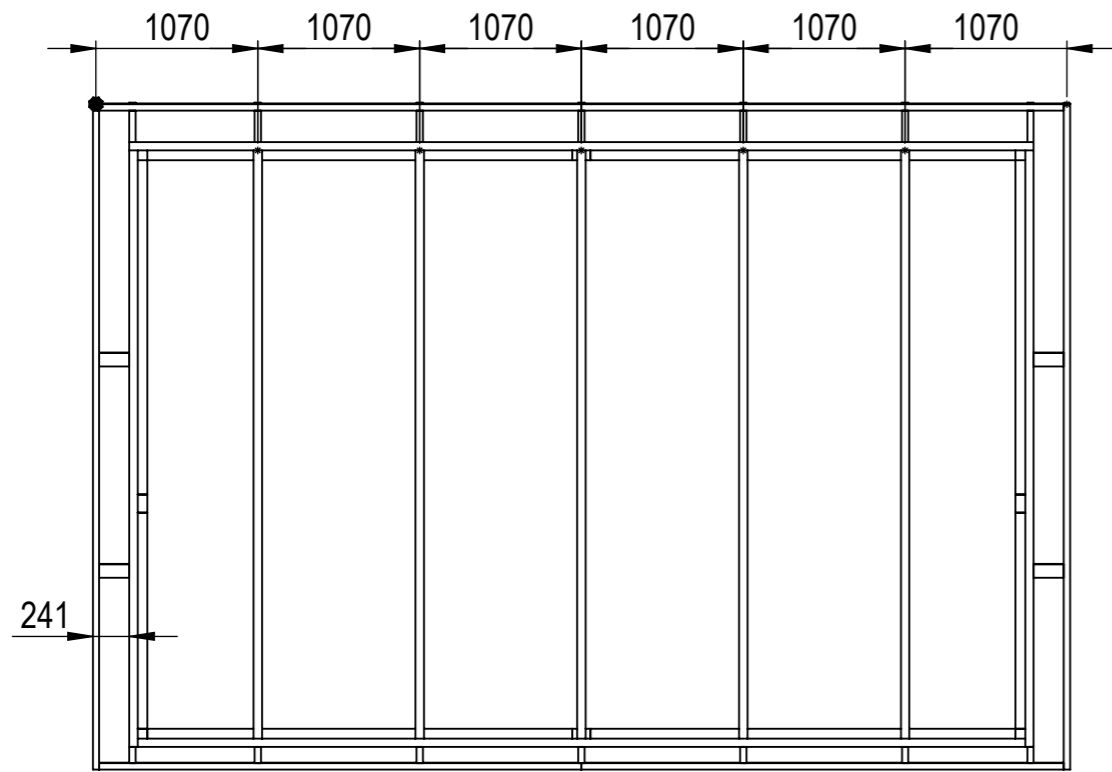


Nr.	Antal	Beskrivning	Kategori	Längd
1	3	225x56	Väggbalk	5980
2	2	225x56	Sidobalk	3944
3	2	120x120	Väggpelare	2435
4	2	120x120	Hörnpelare	2032
5	2	90x42	Gavelbalk	4406.458
6	4	90x42	Gavelstöd	199
7	7	180x42	Taktass	150
8	4	120x120	Mittpelare	2032
9	2	90x42	Breddsats	2210
10	2	90x42	Breddsats	1430
11	7	180x42	Taktassar topp	260.232
12	5	225x56	Takbalk	3904.844
13	4	90x42	Takfotbalk	3189
14	2	225x56	Täckt sida2	3944
15	4	90x42	Breddsats	2810

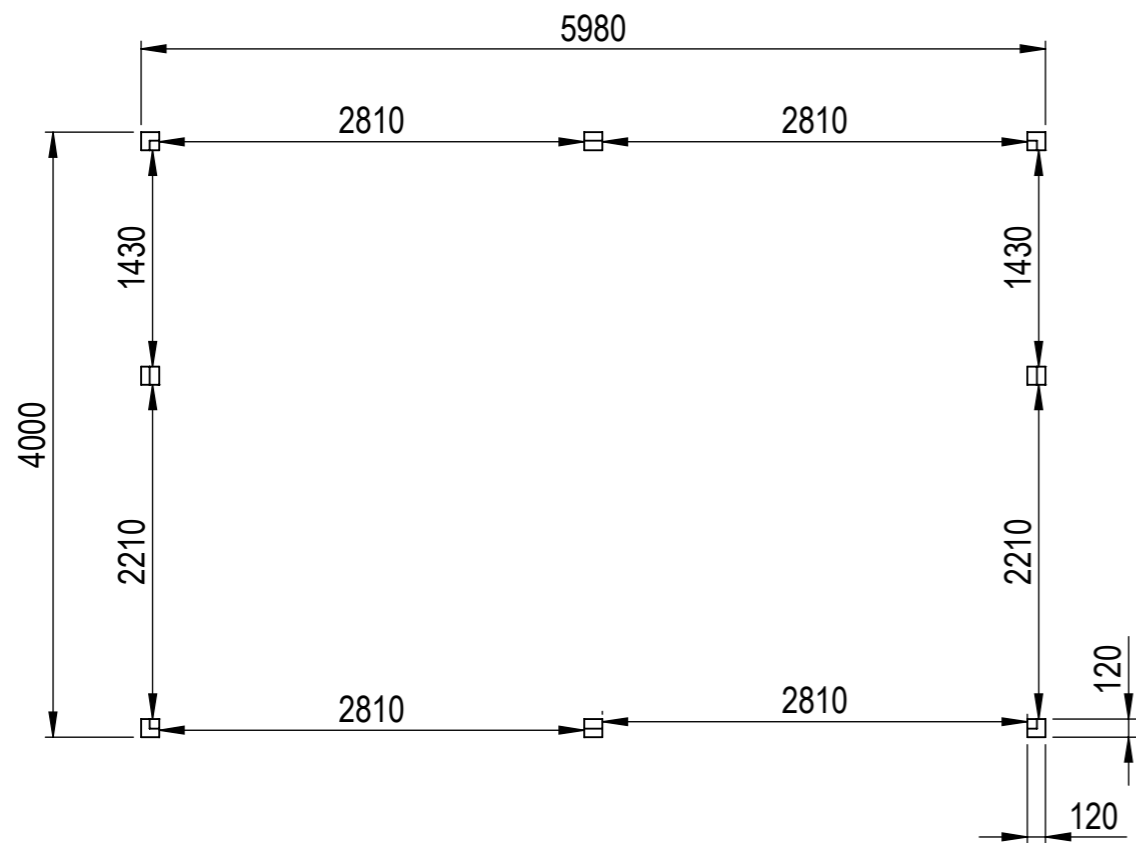


This drawing must not be copied, transmitted or disclosed to any third party.

<b>HALLE</b>	Material	
	Offertnr.	Färg
 <b>A3</b>	Ordernr.	Beredare
	Weight	Datum
	Scale	1:50
	Sheet	1/18
	Description	
	Fritid/Mertid Haverdal 24 m2 Snözon 2,5	

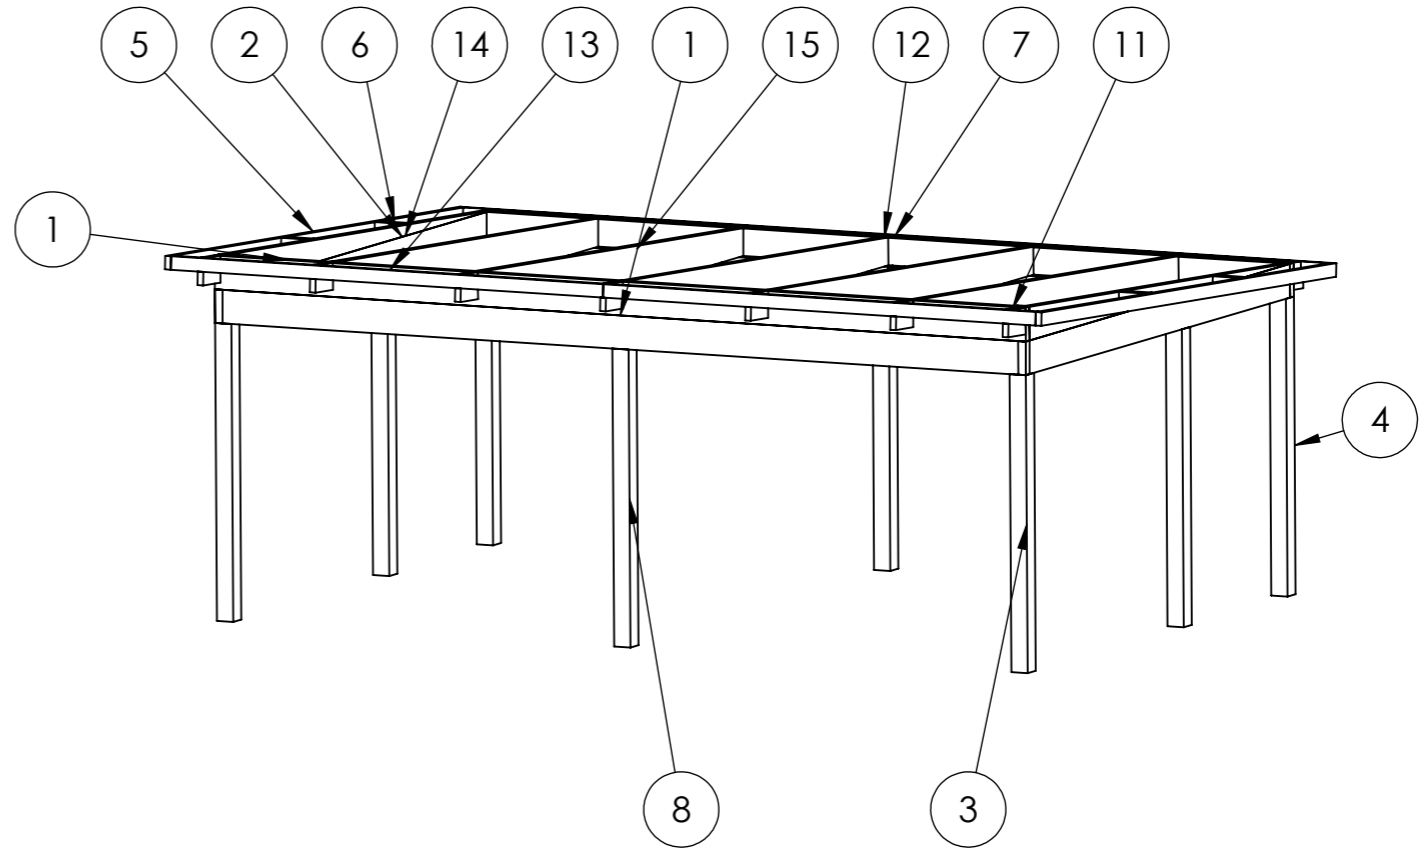

This drawing must not be copied, transmitted or disclosed to any third party.

# HALLE

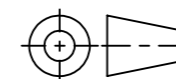


A3

Material	
Offertnr.	Färg
Ordernr.	Beredare
Weight	Datum
Scale 1:50	Description
Sheet 2/18	Fritid/Mertid Haverdal 24 m2 Snözon 2,5

Täckt sida2 56x225  
3944mm 2st

Takbalk 56x225  
3904mm 5st

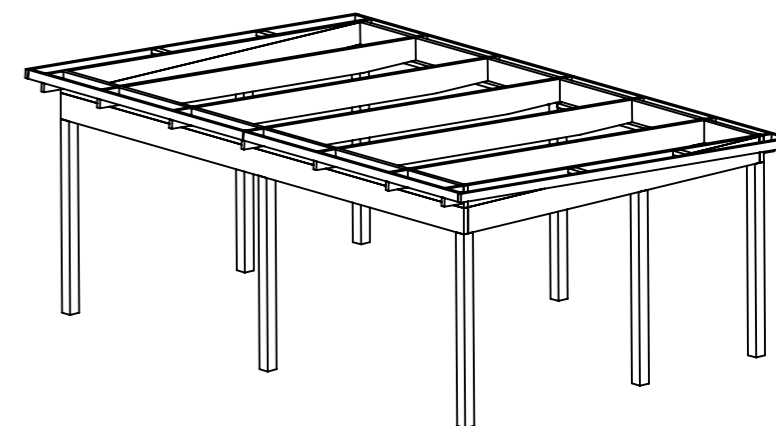

Taktassar 42x180  
260mm 7st

Taktass 42x180  
150mm 7st

Väggbalk 56x225  
5990mm 2st

Takfotbalk 42x90  
3189mm 4st


Sidobalk 56x225  
3944mm 2st

Gavelbalk 42x90  
4406mm 2st

Breddsats (42x90)  
42x64 1430mm 2st  
42x64 2210mm 2st  
42x64 2810mm 4st

Pelare 120x120 8st

**HALLE**

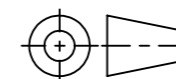

A3

Material	
Offernr.	Färg
Ordernr.	Beredare
Weight	Datum
Scale 1:200	Description Fritid/Mertid Haverdal24m2
Sheet 1/1	