


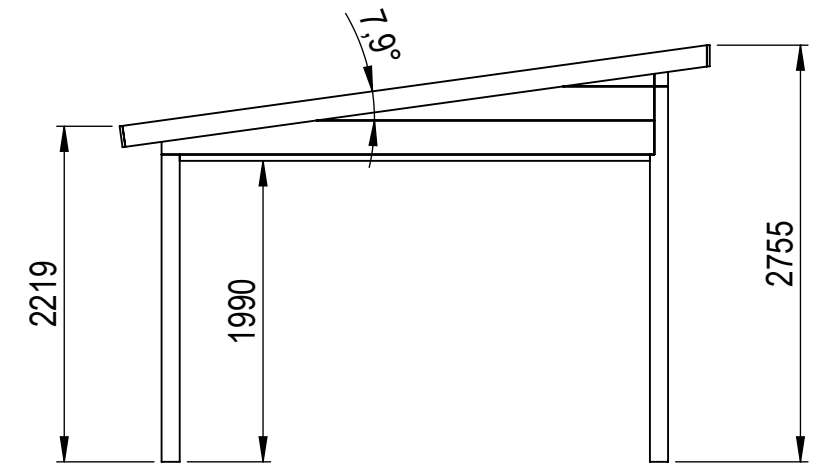
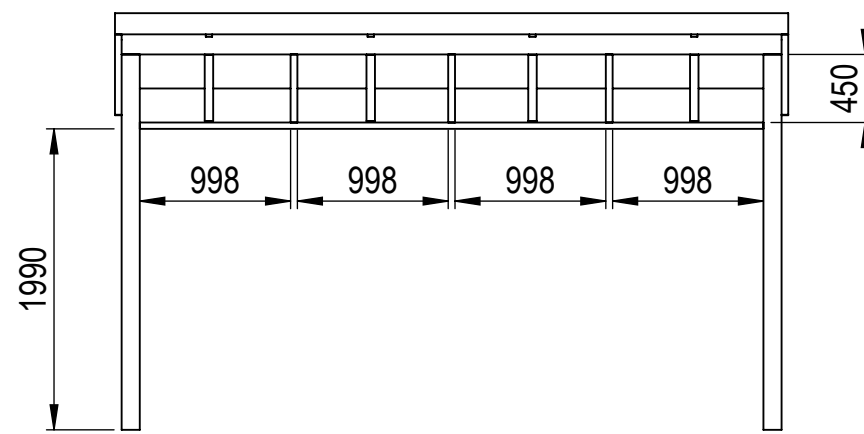
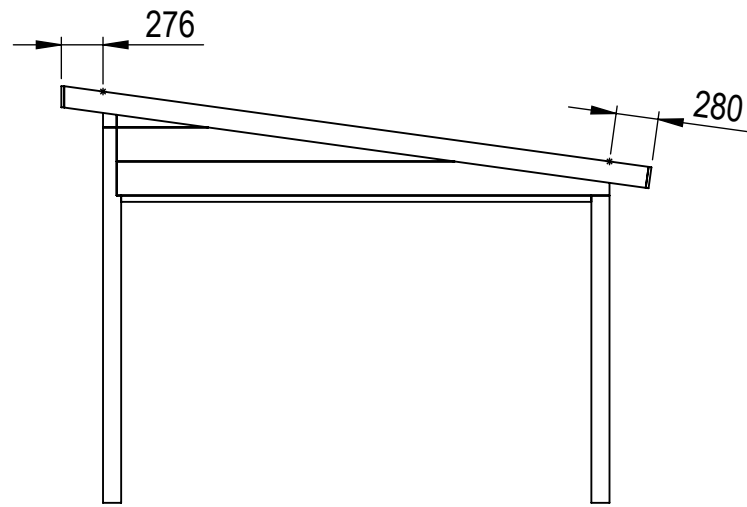


Nr.	Antal	Beskrivning	Kategori	Längd
1	1	120x120	Pelare bak	2257
2	1	225x90	Frontbalk	4365
3	2	120x120	Pelare Fram	2482
4	3	45x45	Mellanstycke	450
5	4	225x56	Takbalk	3231.117
6	4	120x42	Taktass bak	261
7	2	225x56	Sidobalk	3260
8	4	120x42	Tassar front	275.711
9	2	120x42	Breddsats gavel	3110
10	2	120x42	Breddsats baksida	4125
11	2	140x44	Gavelbalk	3901.912
12	2	19x140	Takfotregel	4453
13	2	56x225	Täckt sida 2	1630
14	2	56x225	Täckt sida 1	3170
15	1	225x90	Balk baksida	4253
16	1	120x120	Hömpelare höger bak	2257

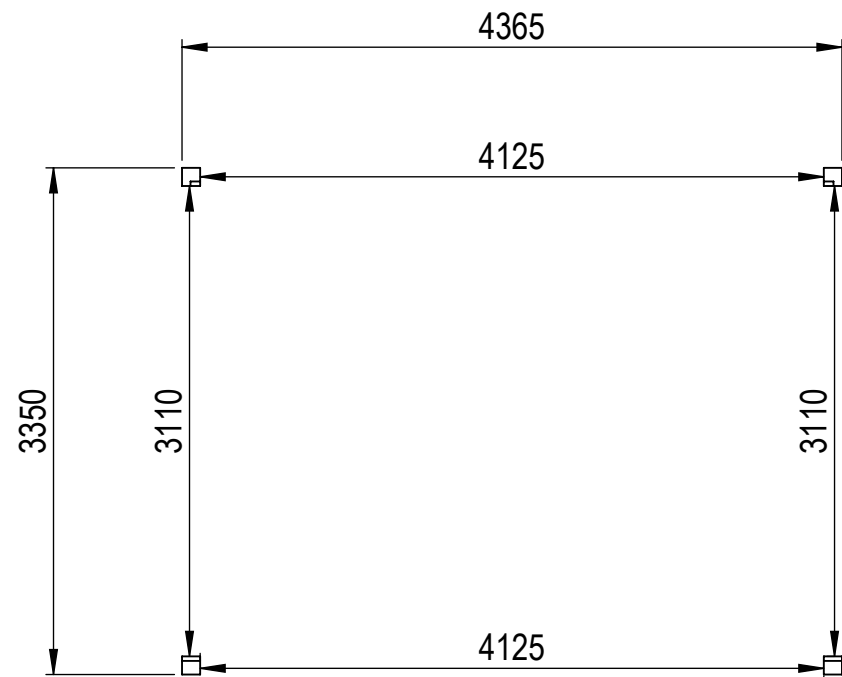


This drawing must not be copied, transmitted or disclosed to any third party.


<h1>HALLE</h1>	Material	
	Offertnr.	Färg
 <b>A3</b>	Ordernr.	Beredare <b>Halle System</b>
	Weight	Datum <b>2022-04-20</b>
	Scale <b>1:50</b>	Description
	Sheet <b>1/19</b>	Fristående Laholm 15 m2 Snözon 2,5

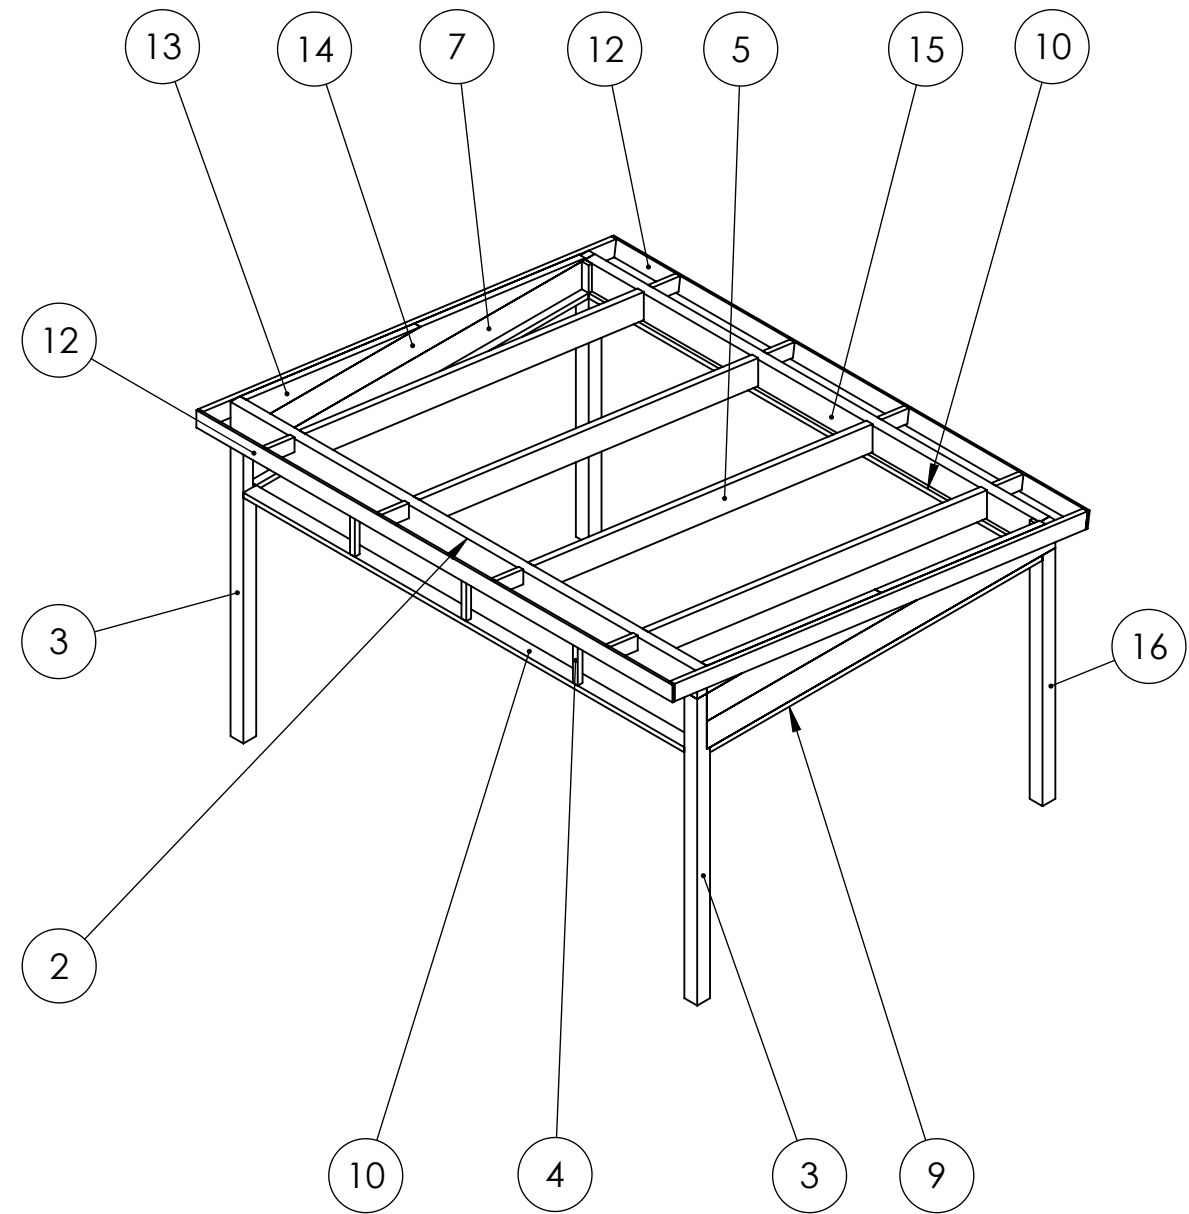

Höjder anger stommens höjd, taket bygger ca 40 mm





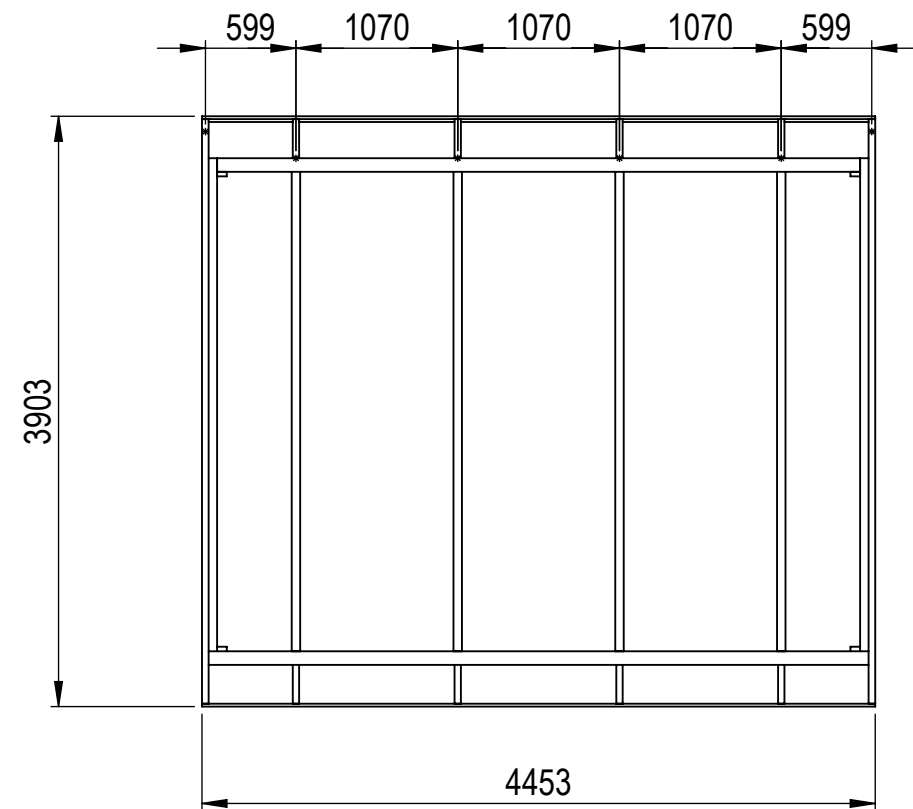


# HALLE


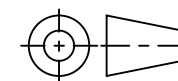


A3

Material	
Offernr.	Färg
Ordernr.	Beredare Halle System
Weight	Datum 2022-04-20
Scale 1:50	Description
Sheet 2/19	Fristående Laholm 15 m2 Snözon 2,5

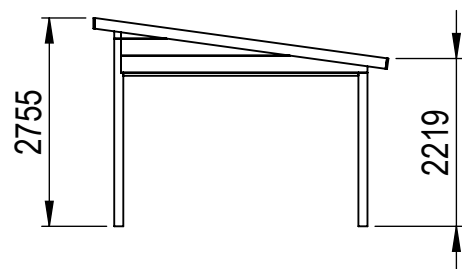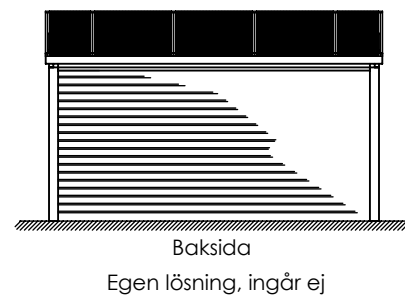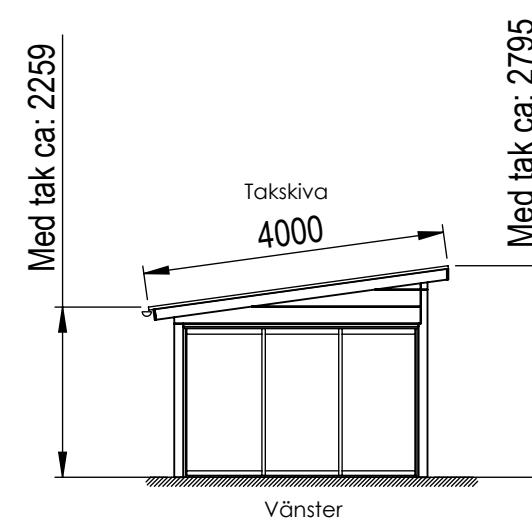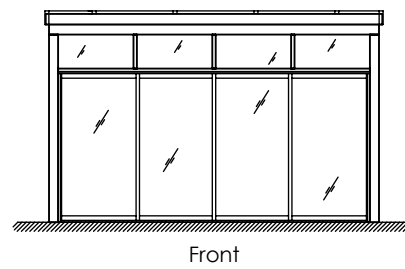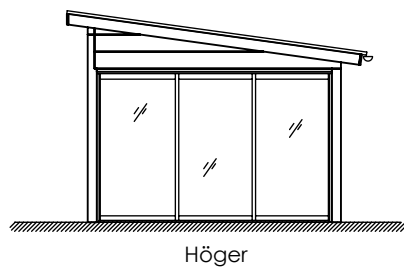


Höjder anger stommens höjd, taket bygger ca 40 mm

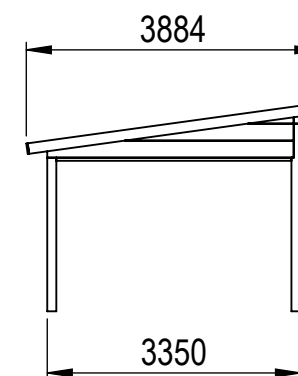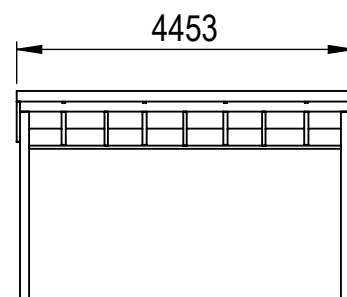



This drawing must not be copied, transmitted or disclosed to any third party.

# HALLE

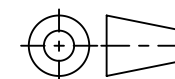


A3


Material	
Offernr.	Färg
Ordernr.	Beredare Halle System
Weight	Datum 2022-04-20
Scale 1:100	Description Fristående Laholm 15 m2 Snözon 2,5
Sheet 3/19	

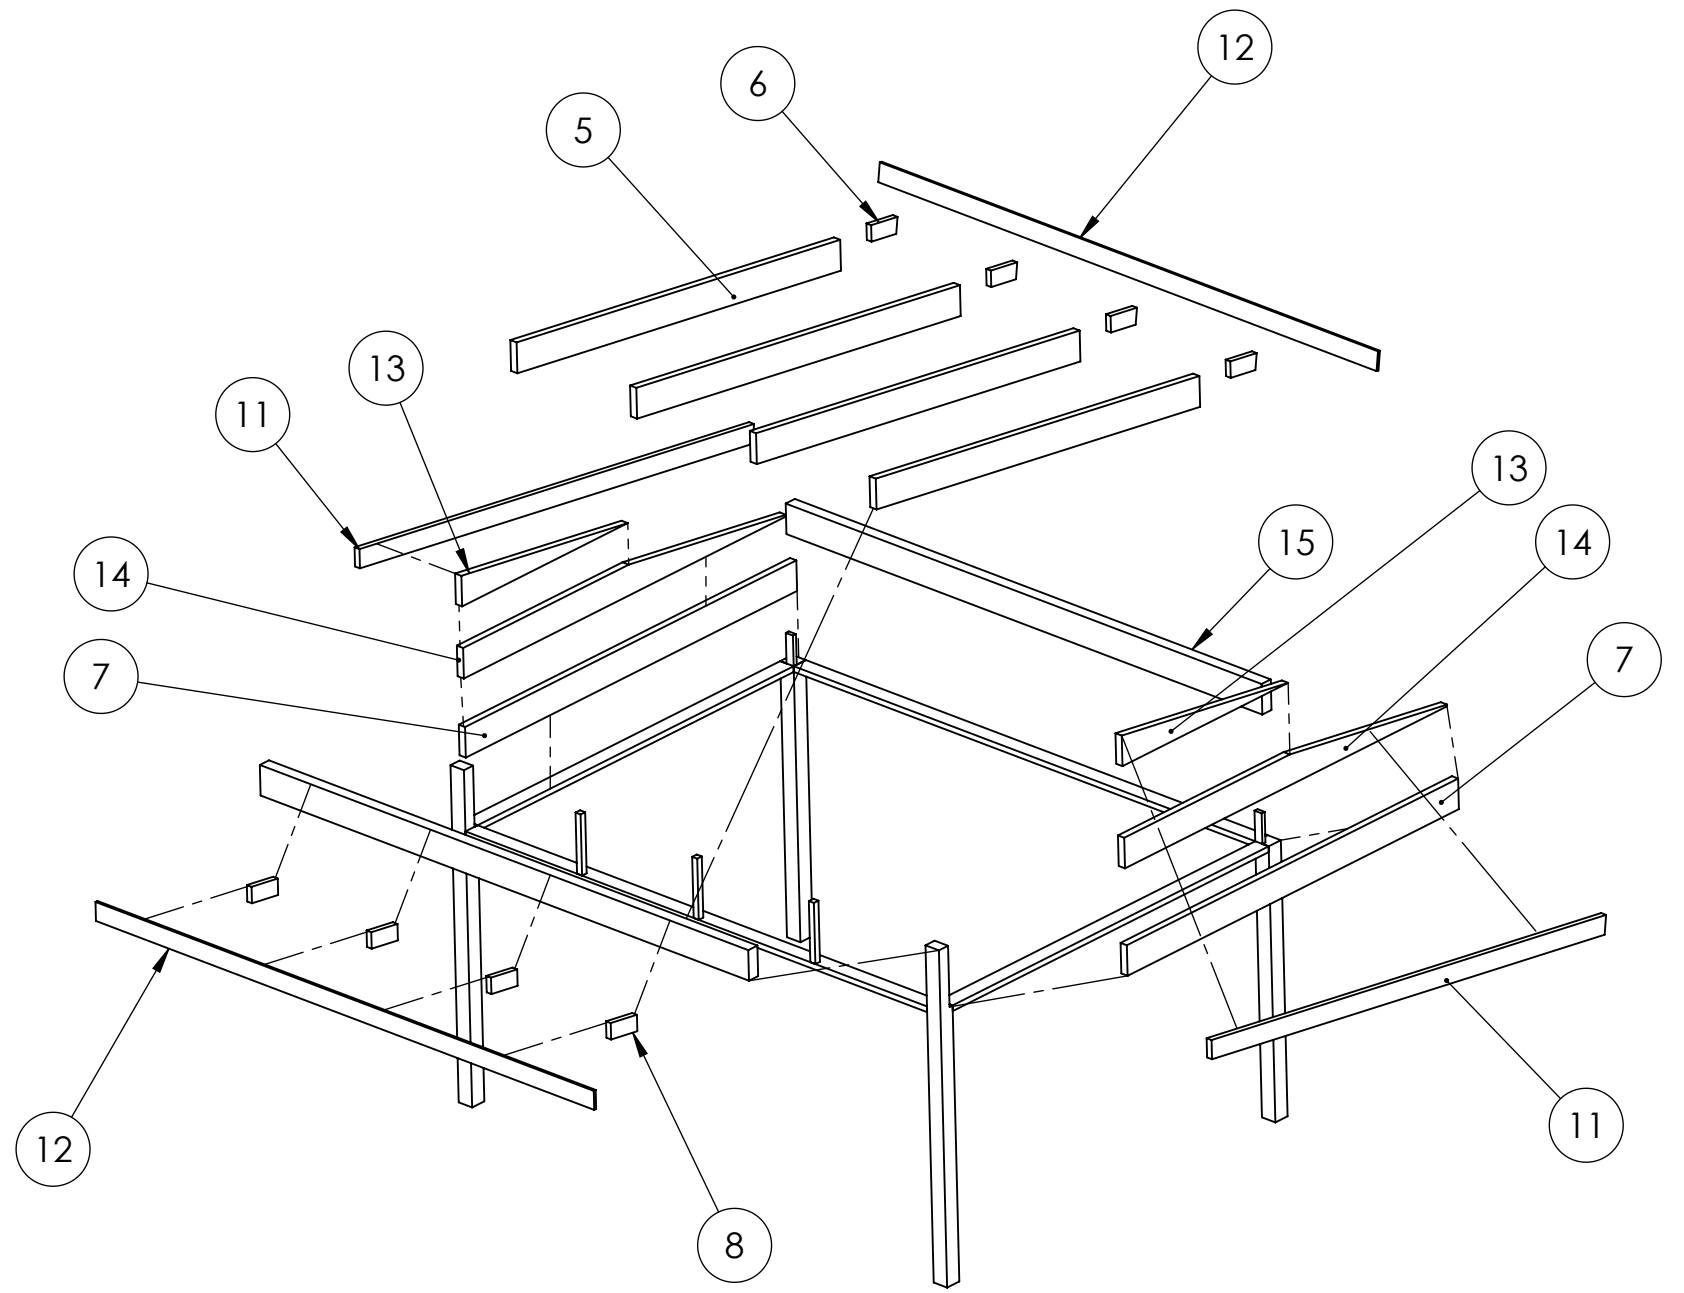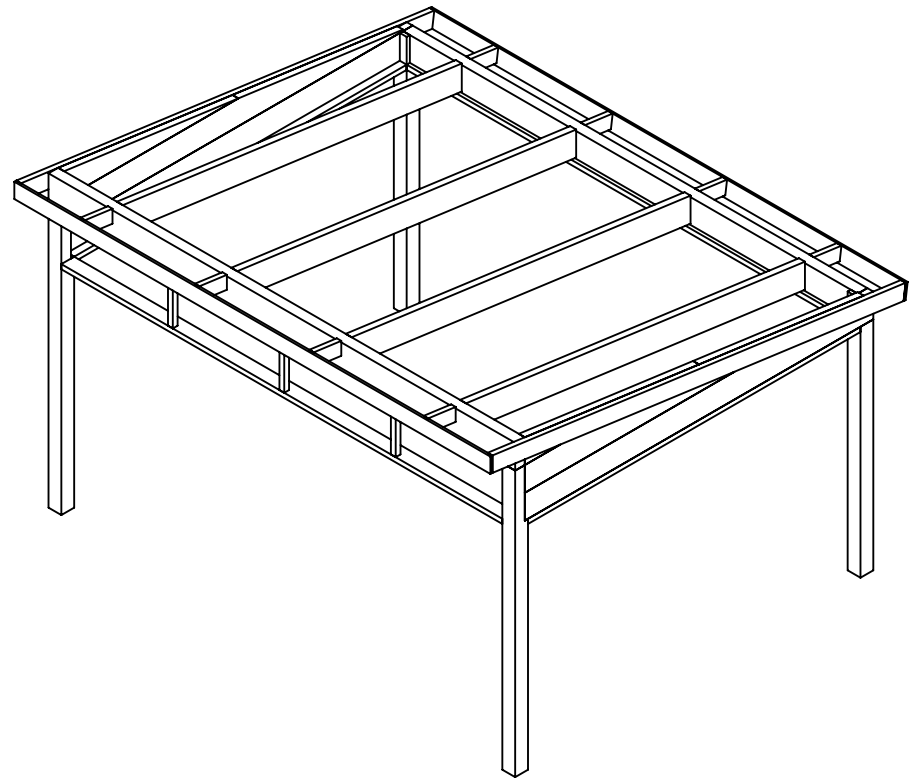


This drawing must not be copied, transmitted or disclosed to any third party.
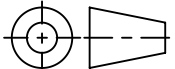
<h1>HALLE</h1>	Material	
	Offertnr.	Färg
 <span style="font-size: 2em; font-weight: bold;">A3</span>	Ordernr.	Beredare <b>Halle System</b>
	Weight	Datum <b>2022-05-17</b>
	Scale <b>1:50</b>	Description
	Sheet <b>3/21</b>	Fristående Laholm 15 m2 Snözon 2,5

This drawing must not be copied, transmitted or disclosed to any third party.

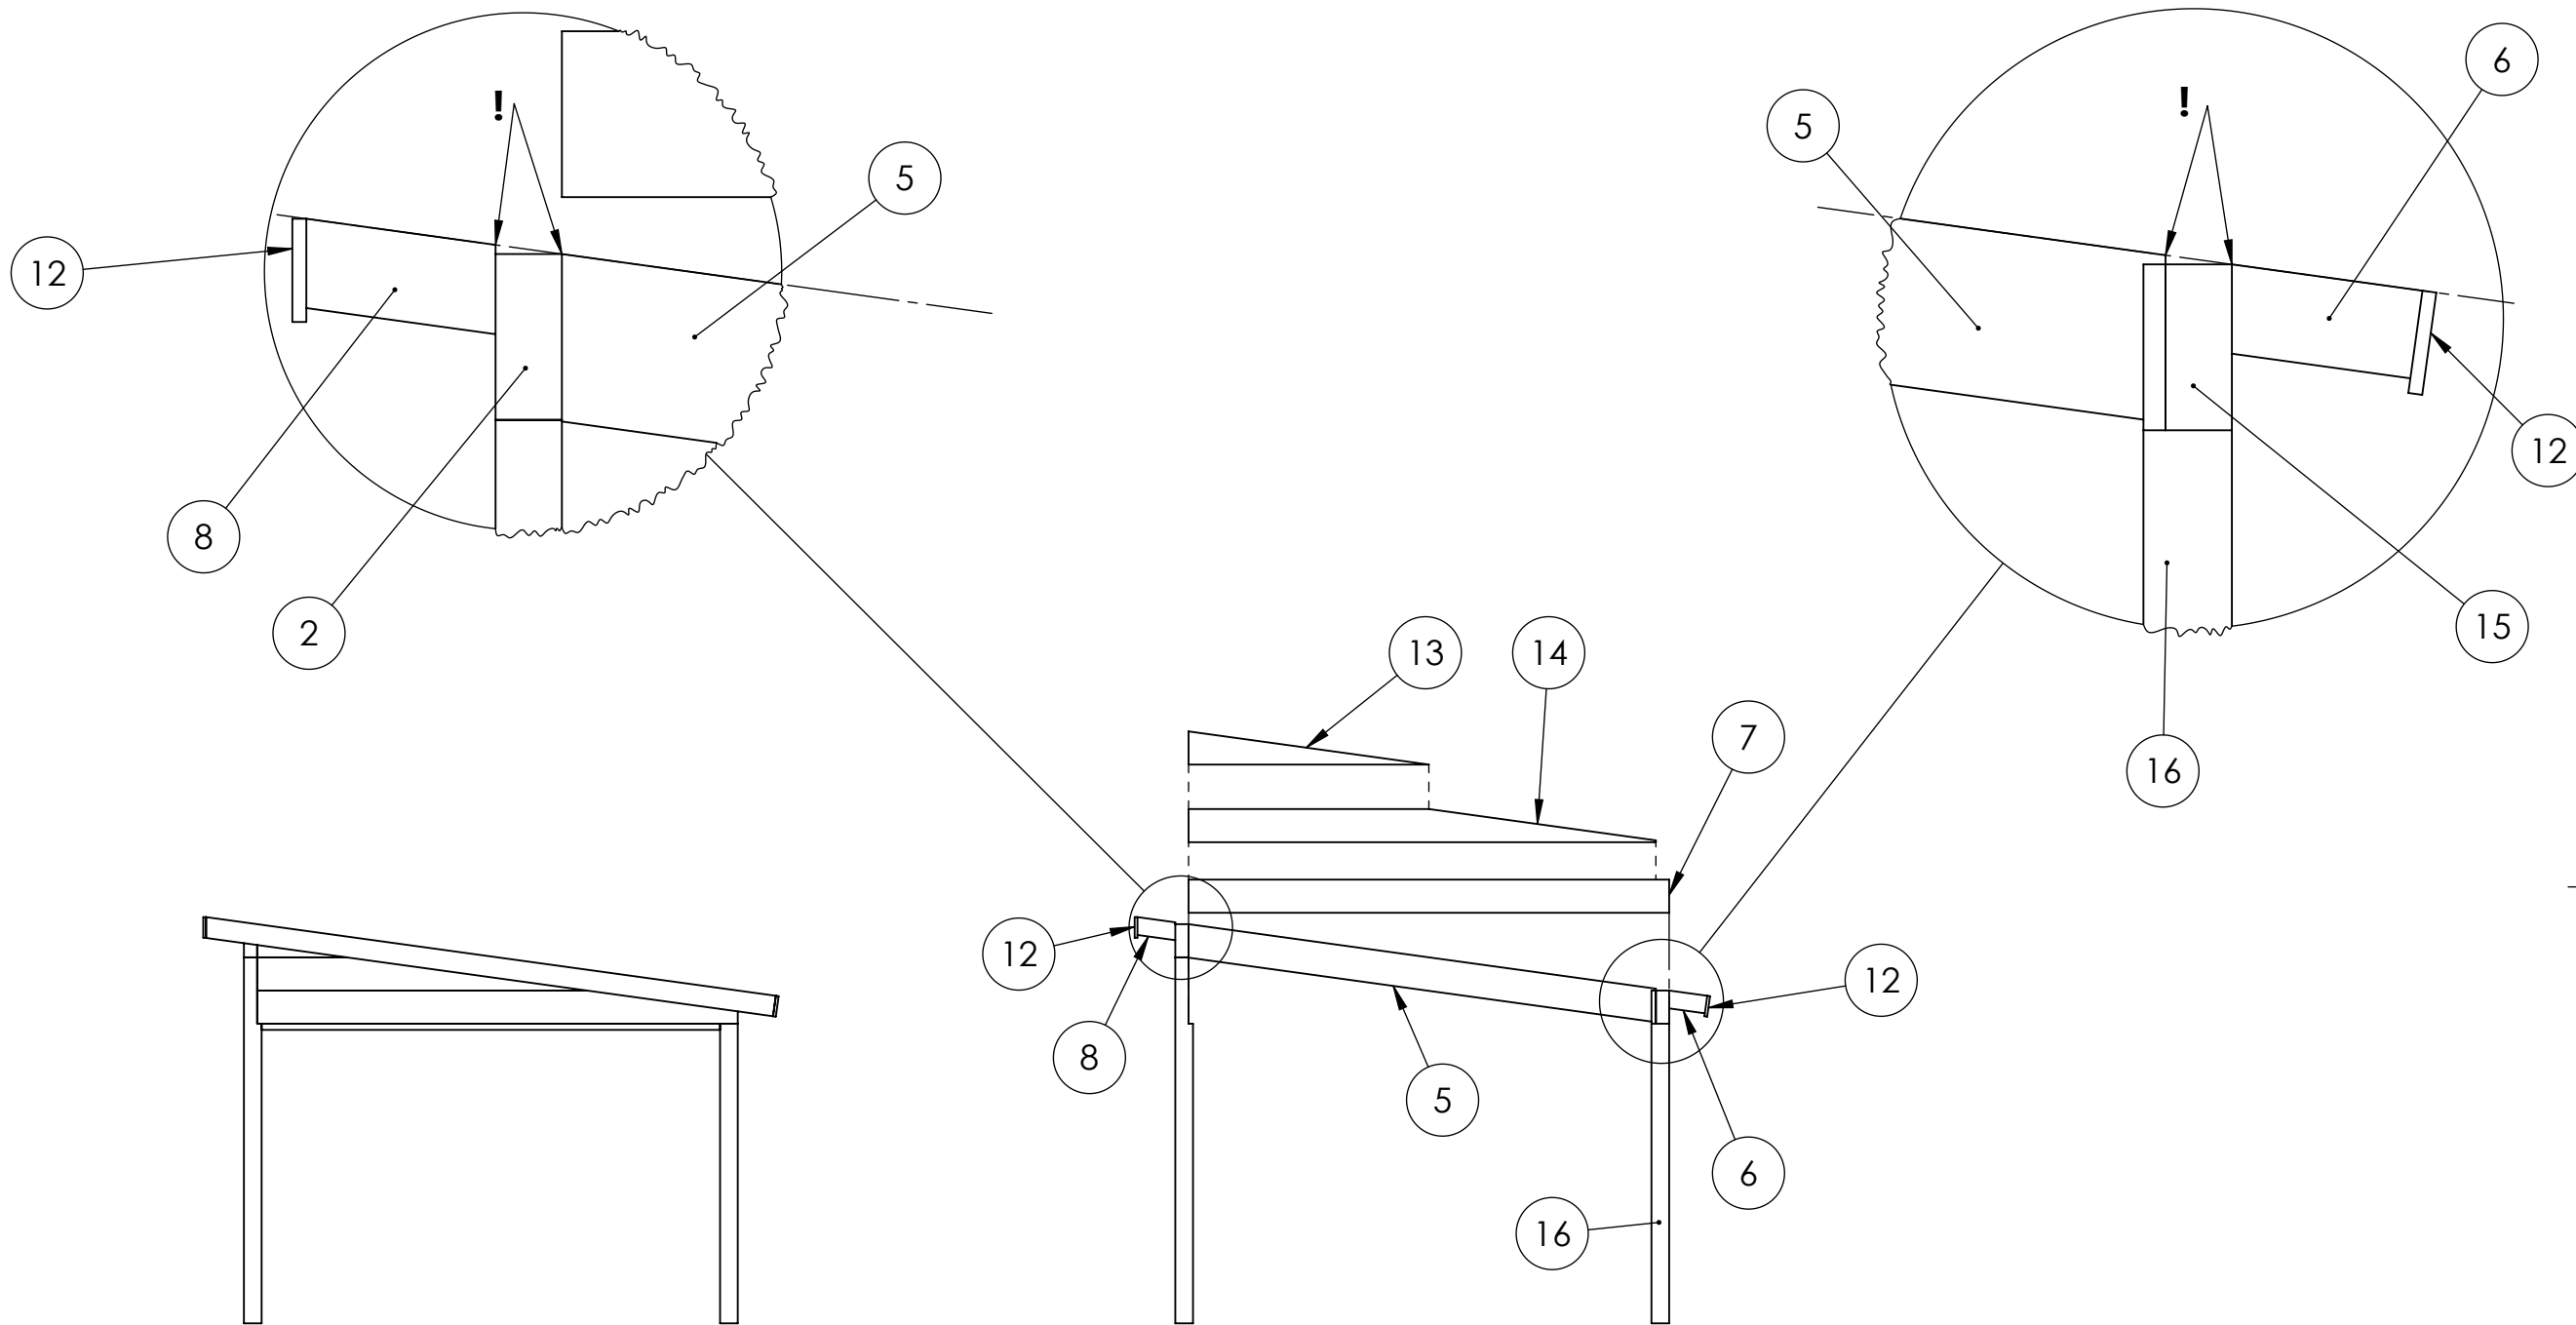

# HALLE

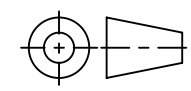

A3

Material	
Offernr.	Färg
Ordernr.	Beredare Halle System
Weight	Datum 2022-05-17
Scale 1:50	Description
Sheet 3/21	Fristående Laholm 15 m2 Snözon 2,5