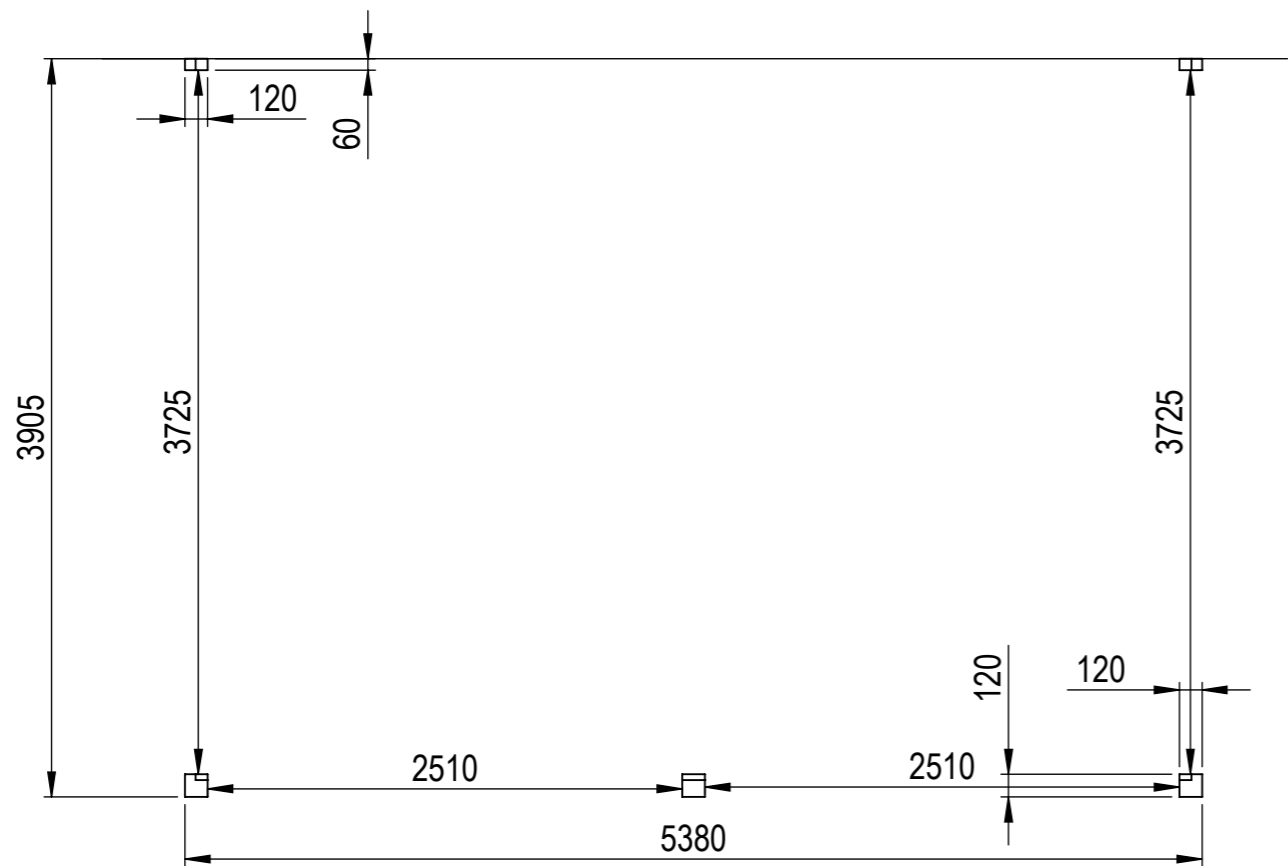
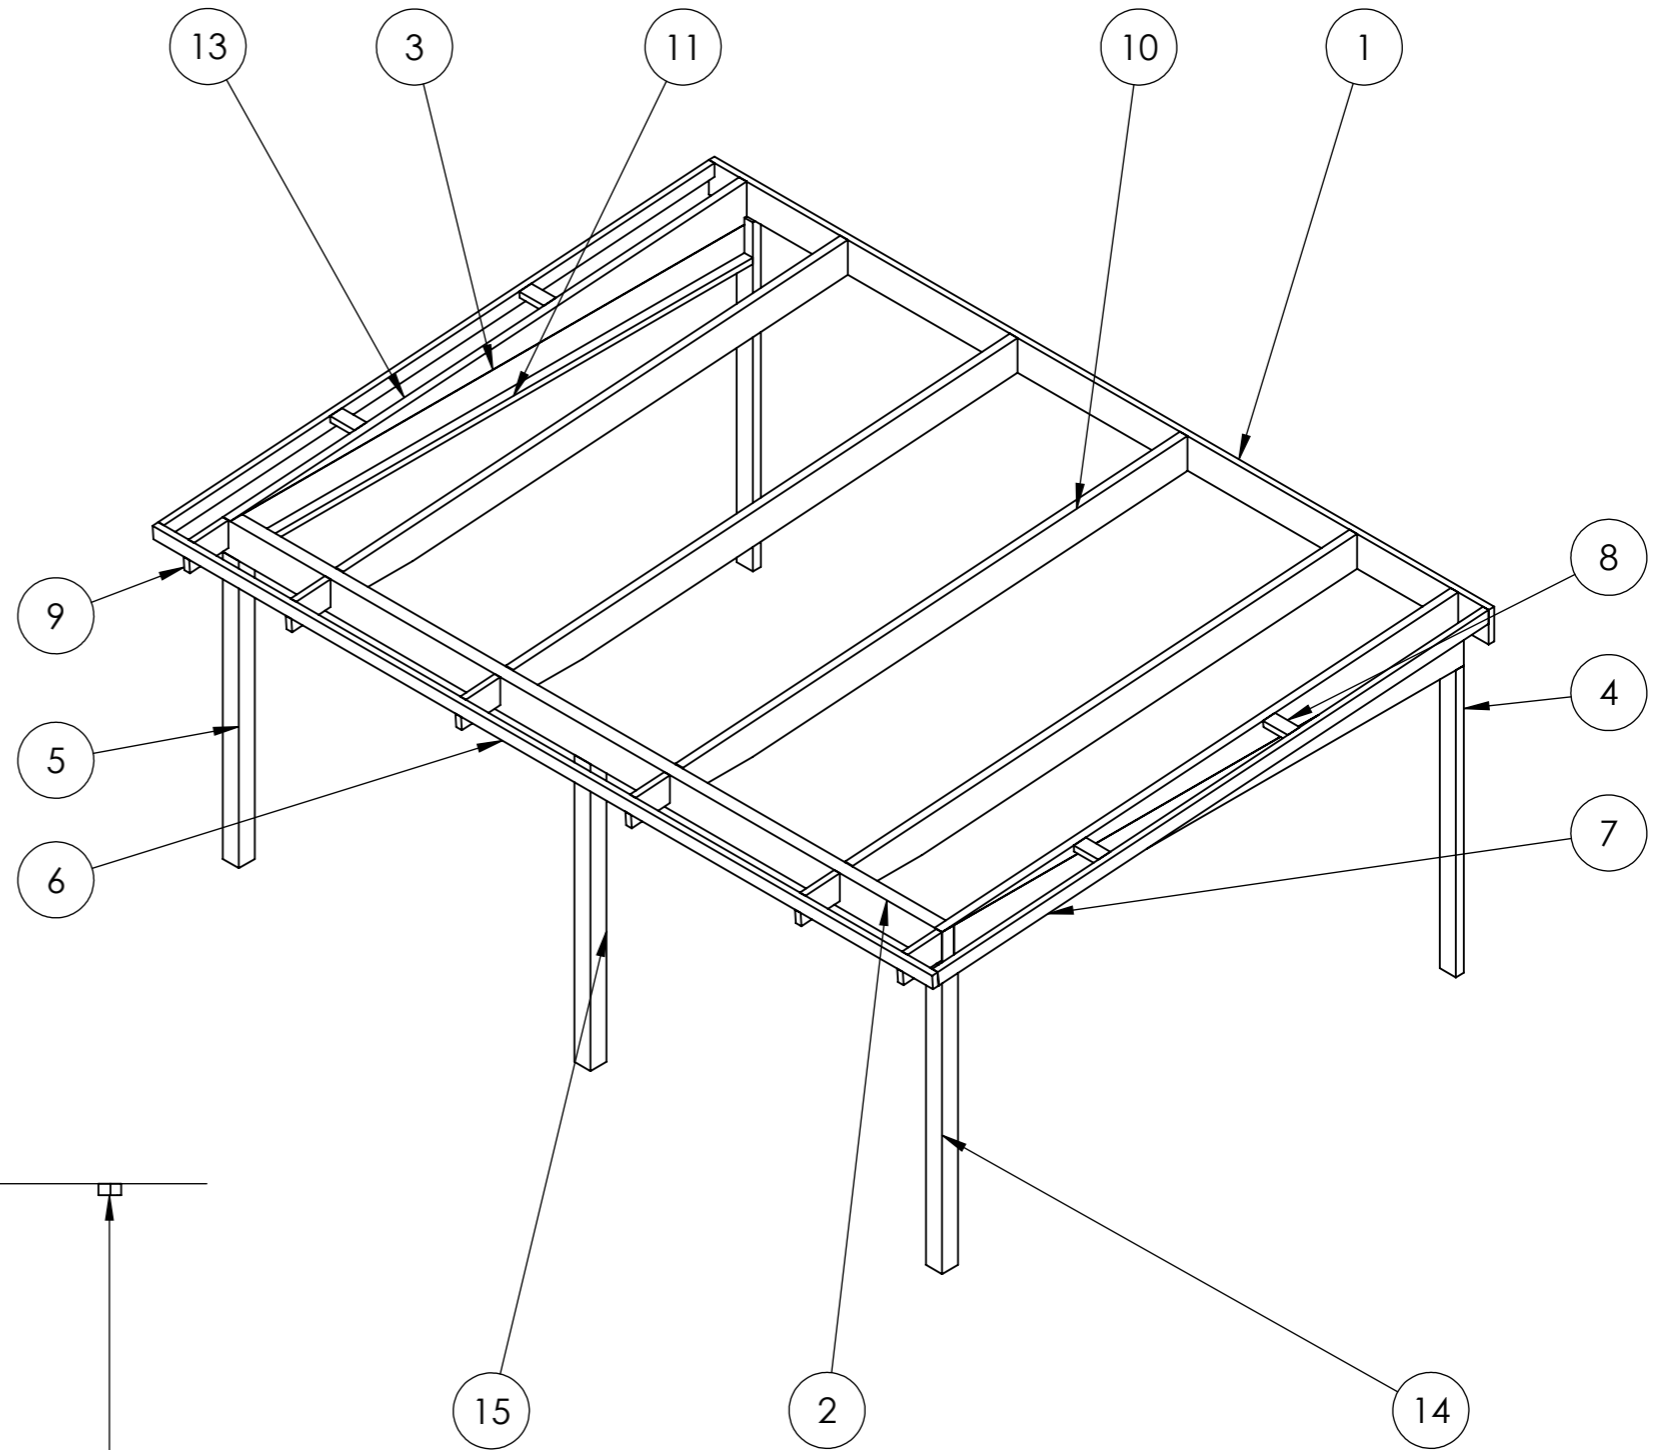

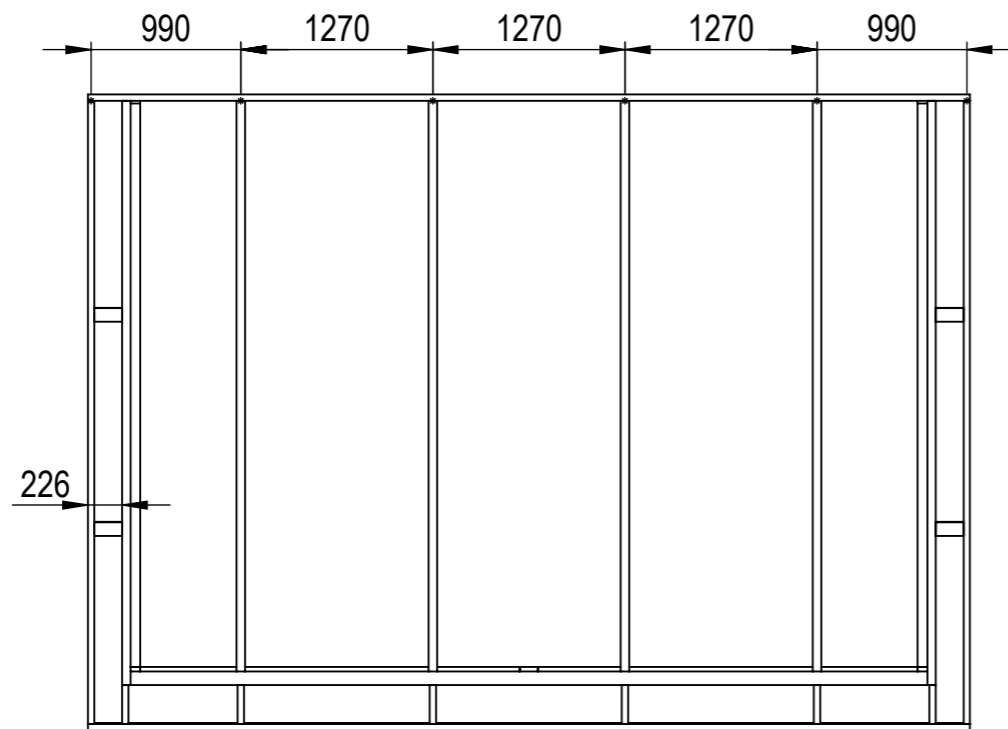
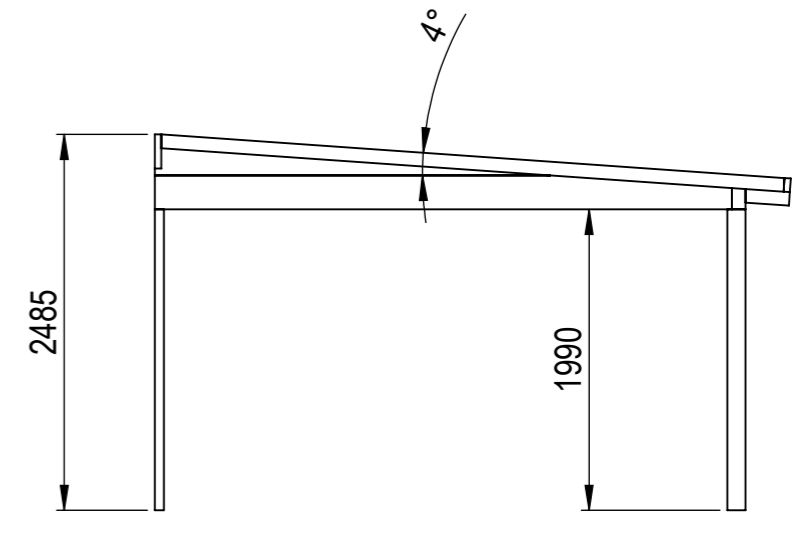
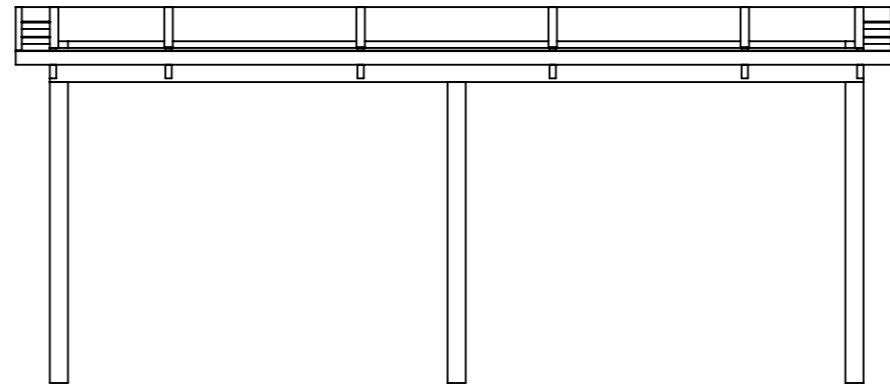
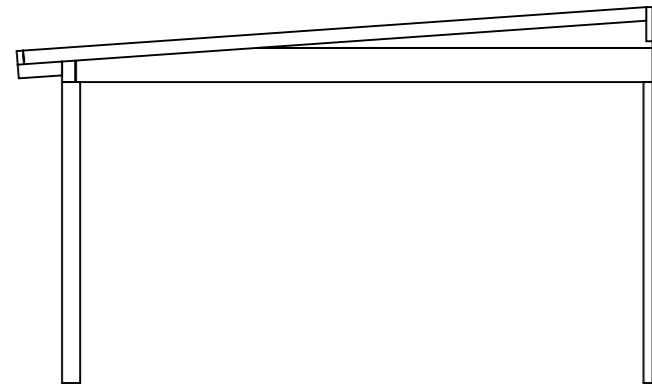


Nr.	Antal	Beskrivning	Kategori	Längd
1	1	225x42	Väggbalk	5832
2	1	225x90	Frontbalk	5380
3	2	225x56	Sidobalk	3815
4	2	60x120	Väggpelare	2260
5	1	120x120	Hörnpelare Vänster	2032
6	1	90x42	Takfotbalk	5832
7	2	90x42	Gavelbalk	4130
8	4	90x42	Gavelstöd	184
9	6	180x42	Taktass	300
10	4	225x56	Takbalk	3795
11	2	90x42	Breddsats Sida	3725
12	2	90x42	Breddsats Front	2510
13	2	270x56	Täckt Sida 1	3905
14	1	120x120	Hörnpelare Höger	2032
15	1	120x120	Mittpelare	2032




This drawing must not be copied, transmitted or disclosed to any third party.

<h1>HALLE</h1> 	Återförsäljare	
	Offertnr. 8386	CAD-ritare Oskar Hartman
	Ordernr. 114455	Beredare Halle System
	Material Limträ	Datum 2026-01-07
	Scale 1:50	Projekt Lummervägen #22432
	Sheet 1/17	



This drawing must not be copied, transmitted or disclosed to any third party.

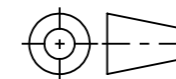HALLE



A3

Återförsäljare	
Offertnr. 8386	CAD-ritare Oskar Hartman
Ordernr. 114455	Beredare Halle System
Material Limträ	Datum 2026-01-07
Scale 1:50	Projekt Lummervägen #22432
Sheet 2/17	