
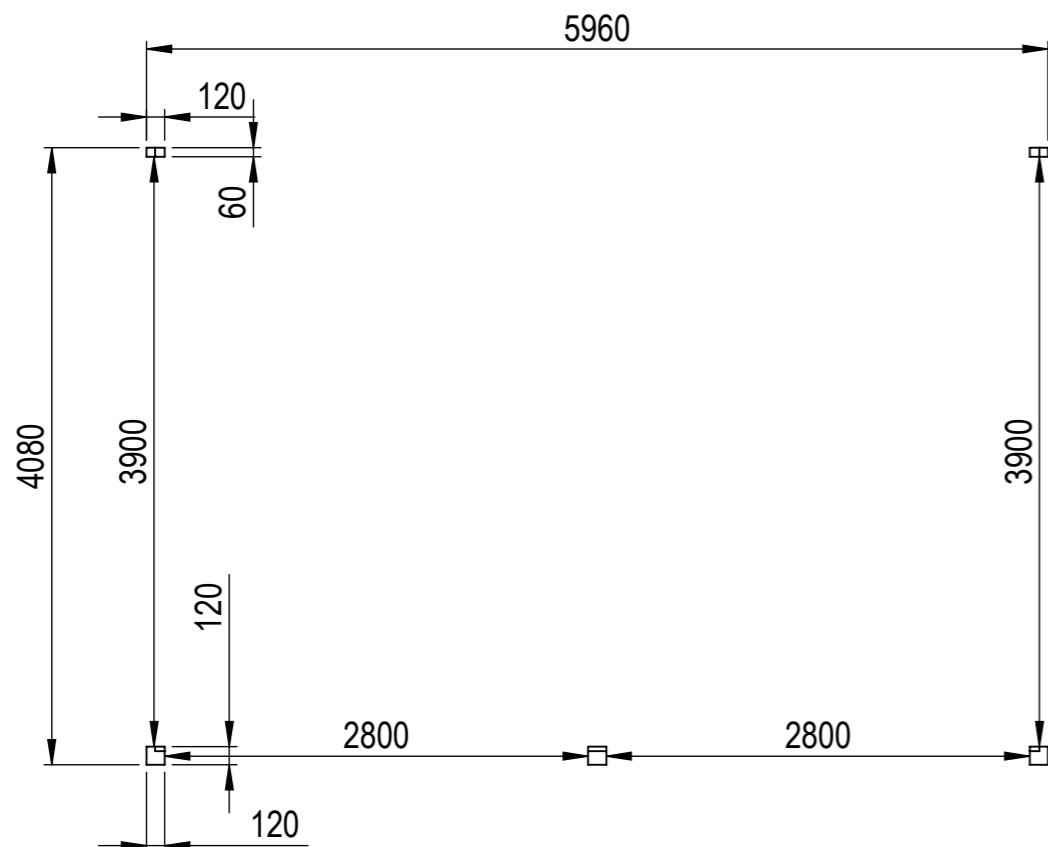



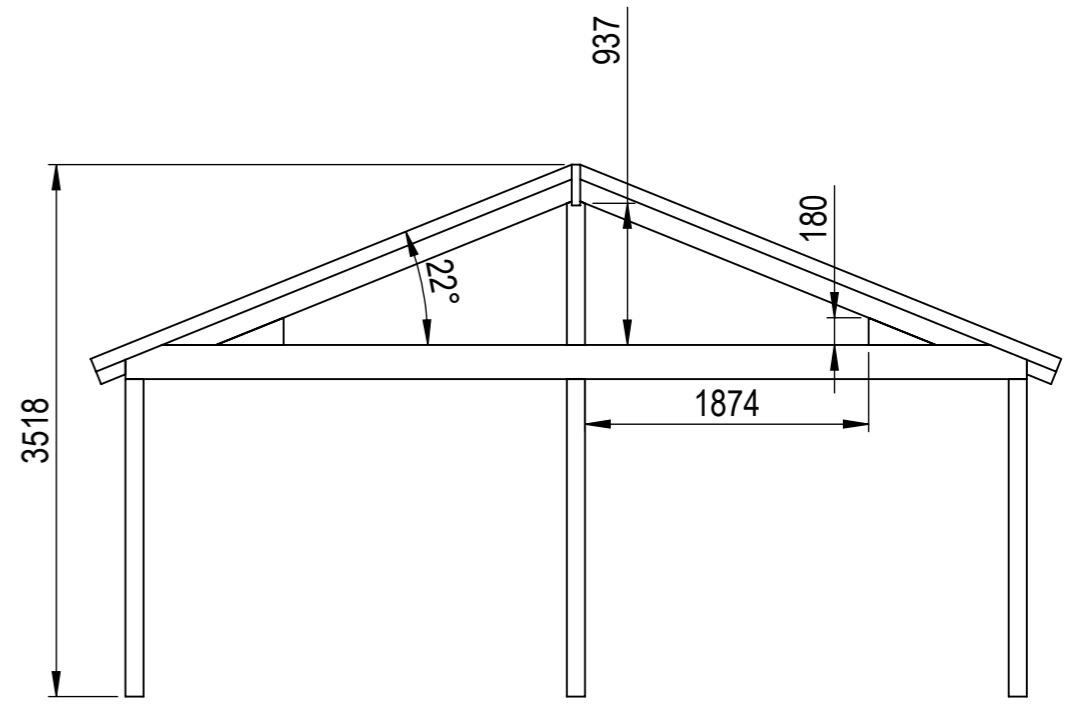
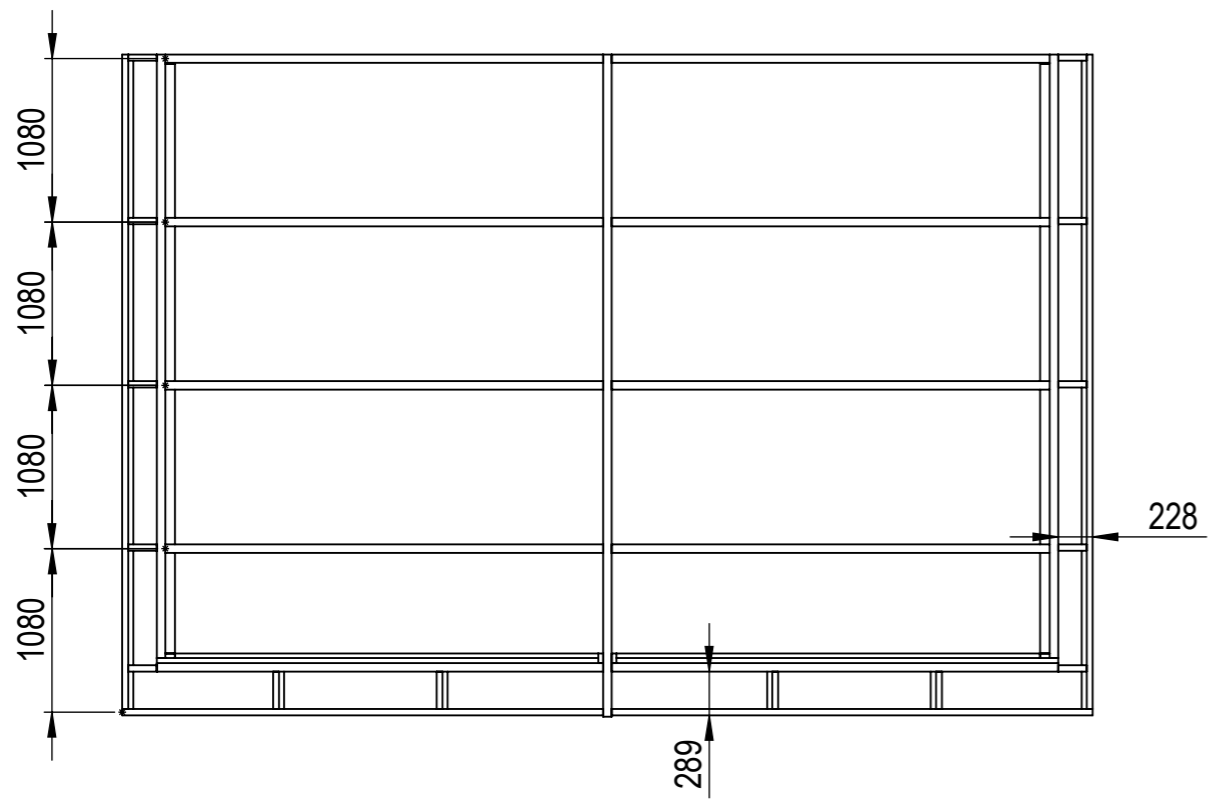
Nr.	Antal	Beskrivning	Kategori	Längd
1	2	225x56	Sidobalk	3990
2	2	60x120	Väggpelare	2142
3	1	120x120	Hömpelare1	2142
4	1	225x90	Frontbalk	5960
5	2	90x42	Gavelbalk	3429.835
6	2	90x42	Takfotbalk	4327
7	4	90x42	Gavelstöd	247
8	1	270x56	Nockbalk	4379
9	2	225x56	Takbalk front	3183.835
10	1	120x120	Nockpalare	1370.685
11	10	180x42	Taktass	246
12	2	90x42	Breddsats	3900
13	1	120x120	Hömpelare2	2142
14	1	120x120	Mittpelare	2142
15	2	90x42	Breddsats	2800
16	8	225x56	Takbalk	3200.465
17	2	225x56	Hörnbit	445.516

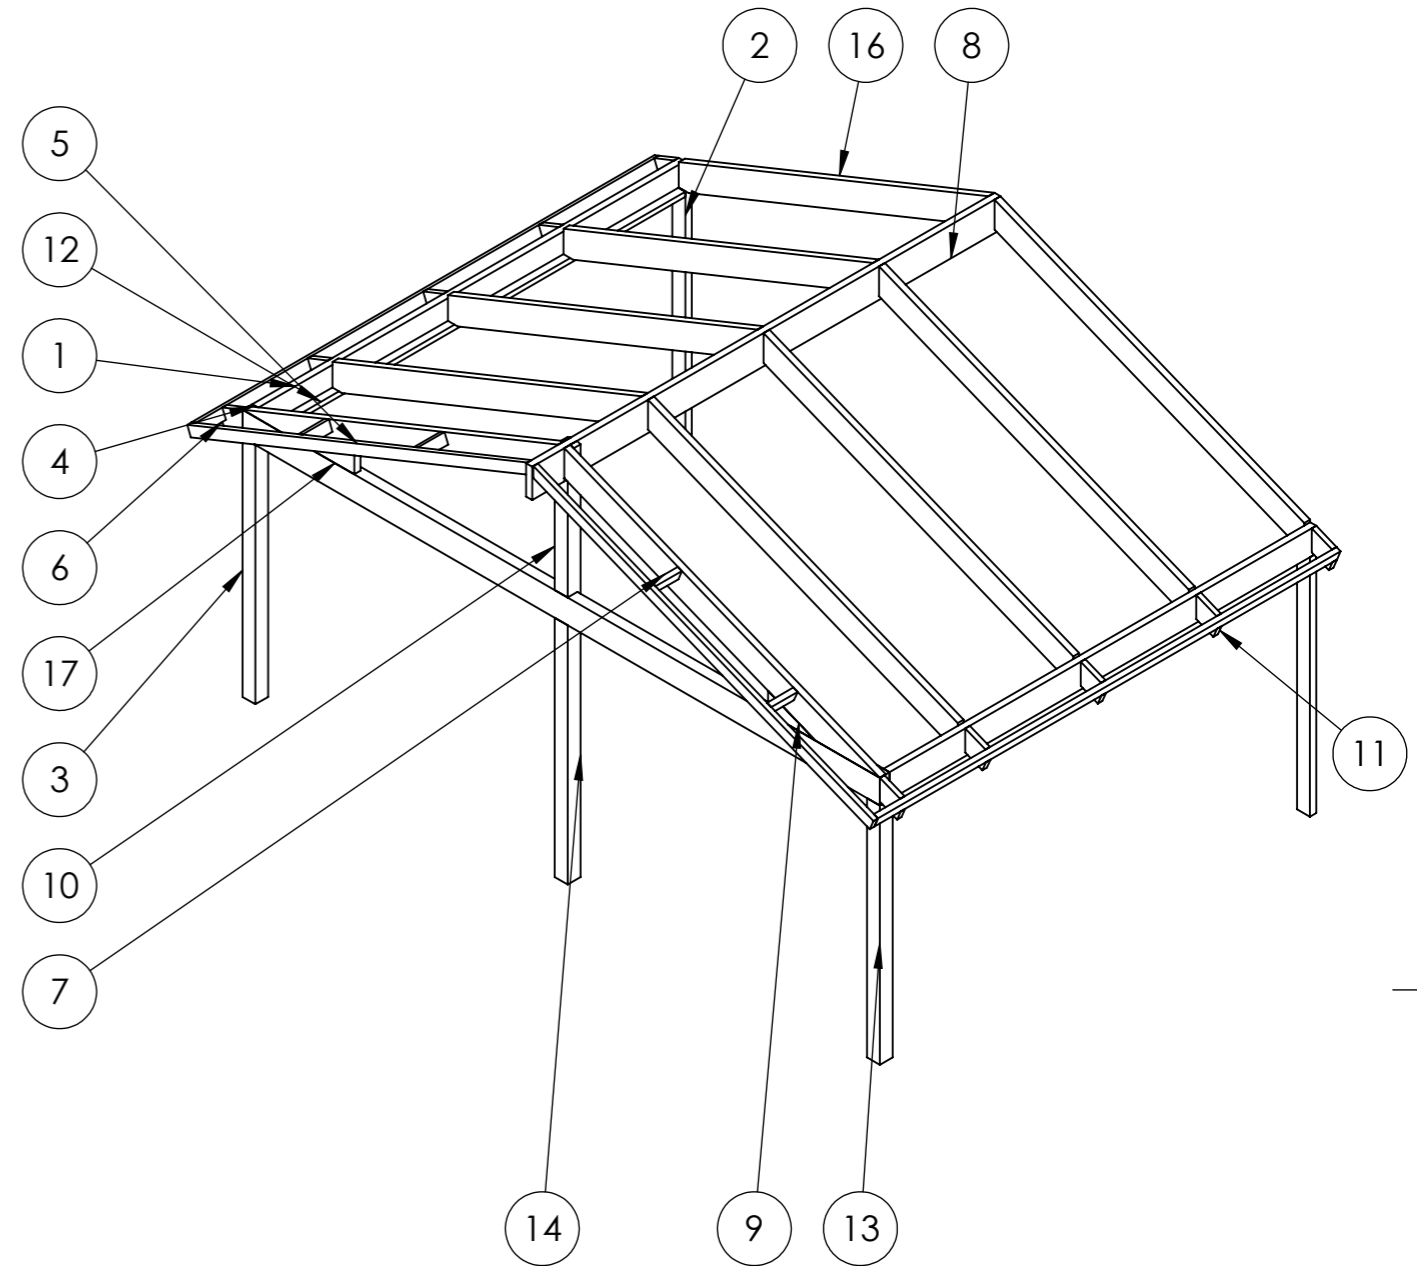


This drawing must not be copied, transmitted or disclosed to any third party.

HALLE	Material	
	Offertnr.	Färg
 A3	Ordernr.	Beredare
	Weight	Datum
	Scale 1:50	Description Dream Alltid 25m2
	Sheet 1/20	

This drawing must not be copied, transmitted or disclosed to any third party.



HALLE

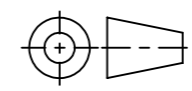

A3

Material	
Offertnr.	Färg
Ordernr.	Beredare
Weight	Datum
Scale	Description Dream Alltid 25m2
Sheet	