
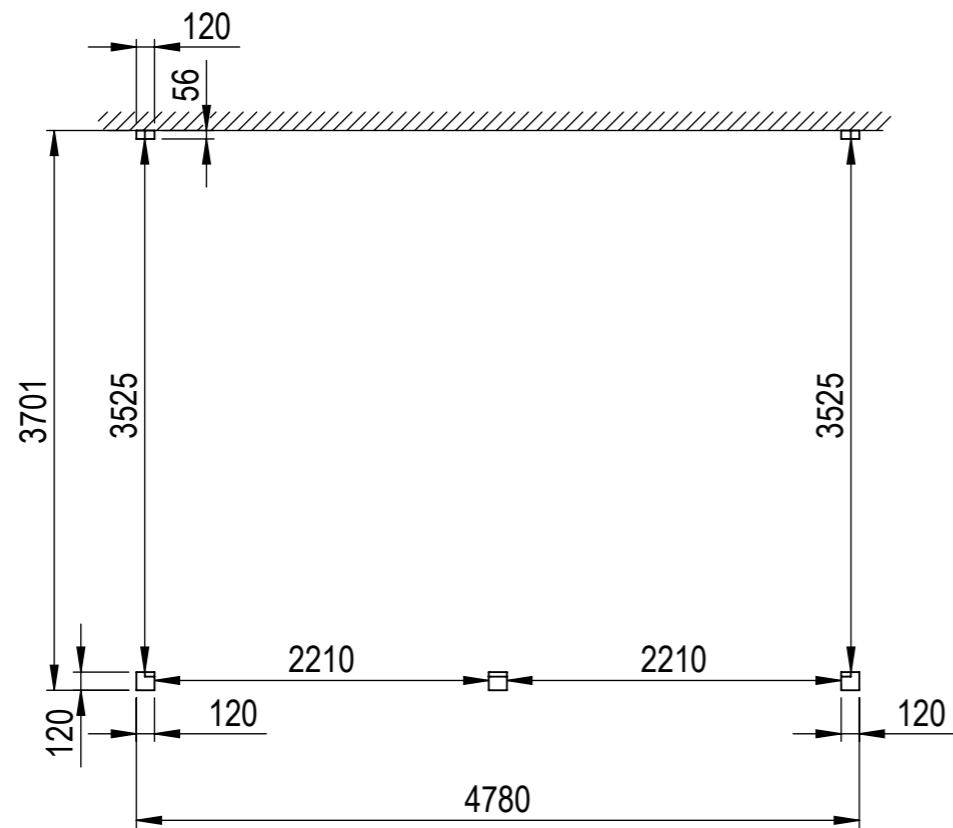



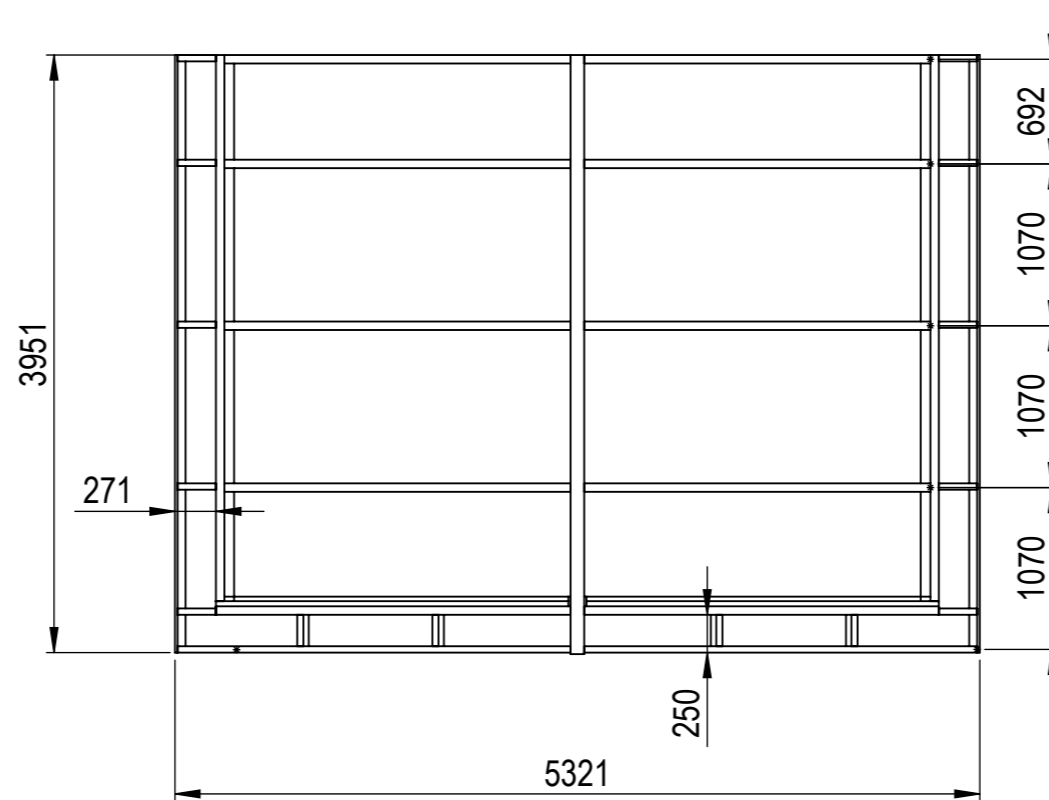
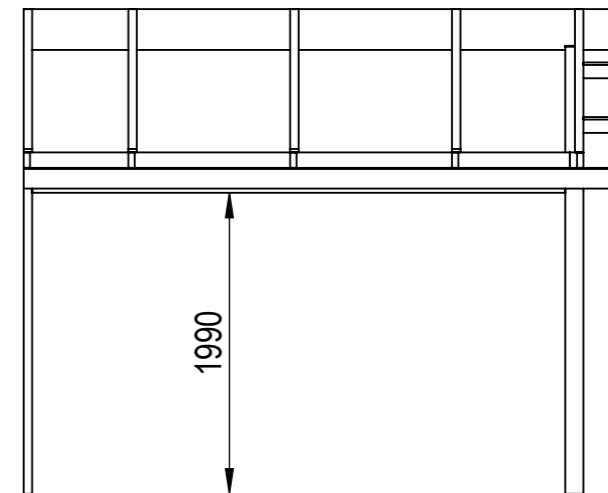
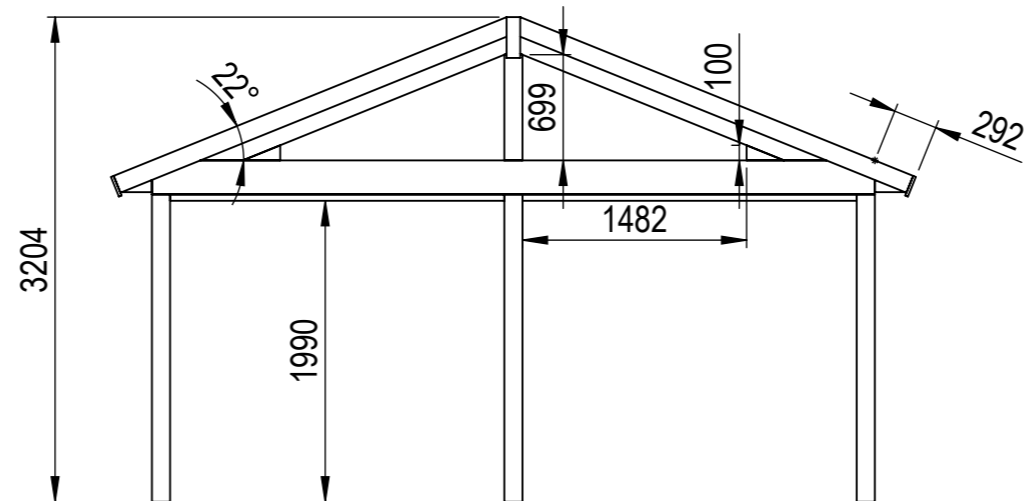
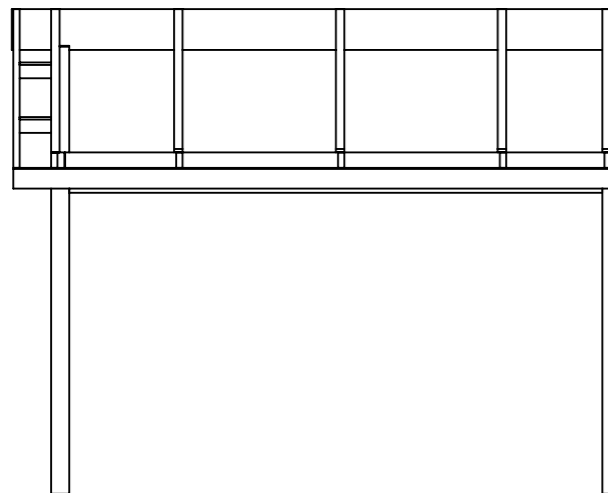
Nr.	Antal	Beskrivning	Kategori	Längd
1	2	225x56	Sidobalk	3611
2	2	120x56	Väggpelare	2074
3	1	120x120	Hörnpelare1	2074
4	1	225x90	Frontbalk	4780
5	2	120x42	Gavelbalk	2802.164
6	2	19x140	Takfotsbräda	3951
7	4	95x44	Gavelstöd	208
8	2	225x56	Takbalk front	2529.164
9	1	120x120	Nockpalare	886.771
10	10	42x225	Taktass	273
11	2	120x42	Breddsats sidor	3525
12	1	120x120	Hörnpelare2	2074
13	8	225x56	Takbalk	2545.795
14	1	90x270	Nockbalk	3961
15	1	120x120	Mittpelare	2074
16	2	120x42	Breddsats front	2210
17	2	225x56	Hörnbit	247.509

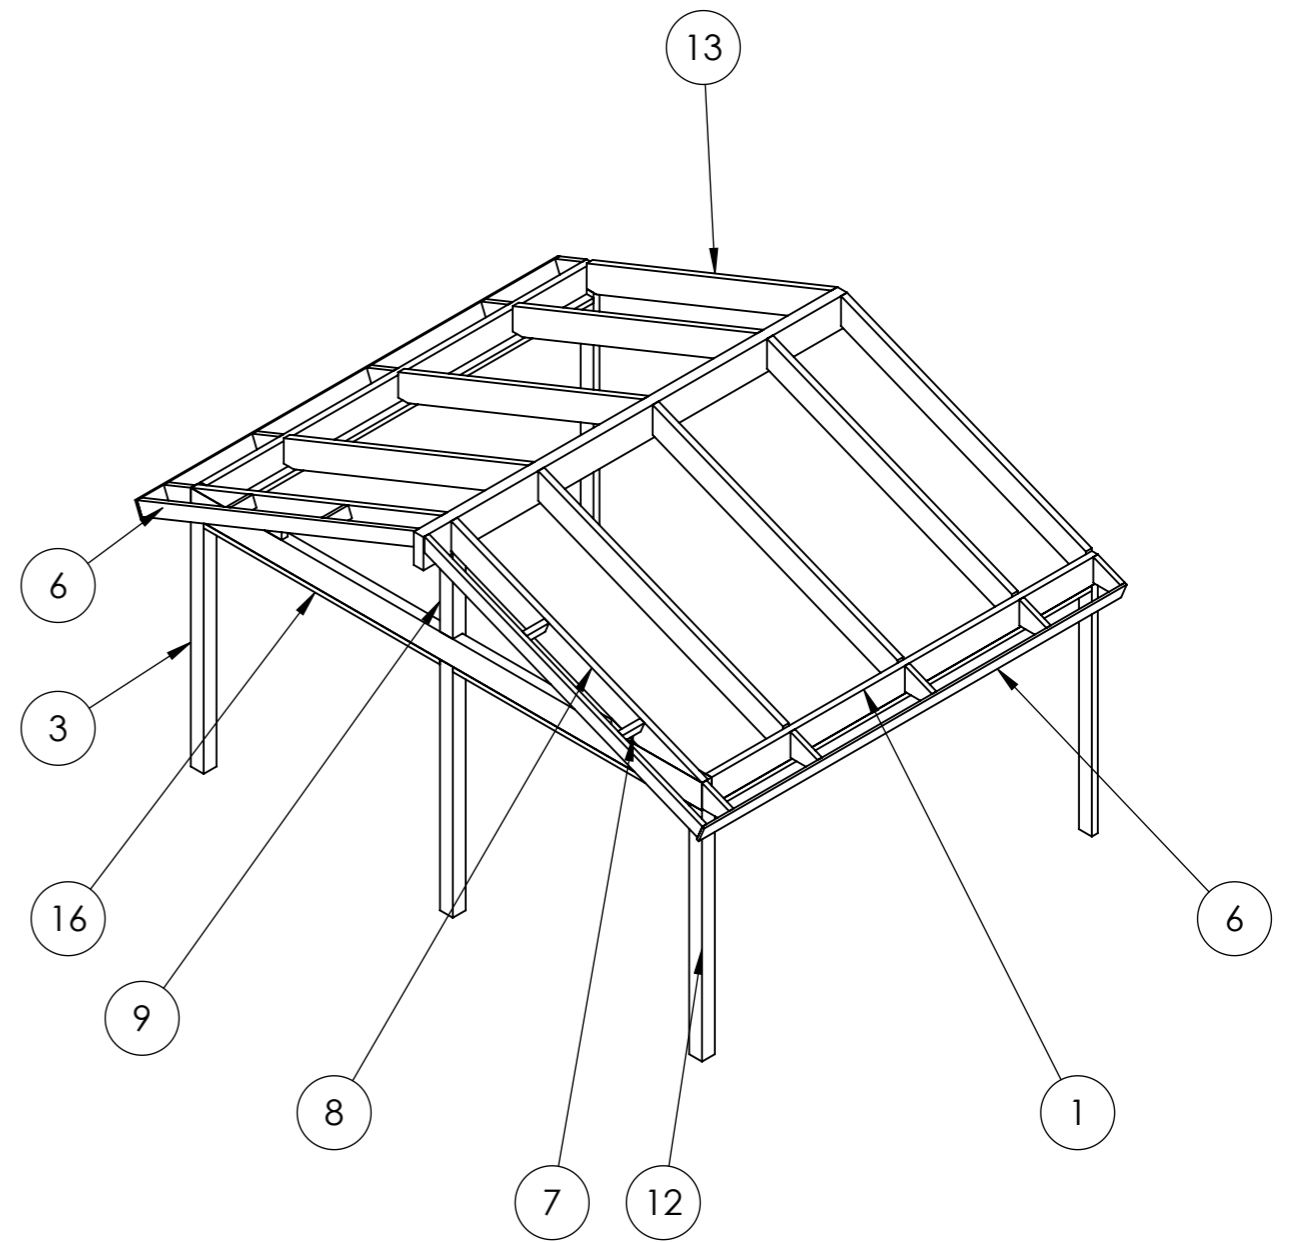


This drawing must not be copied, transmitted or disclosed to any third party.

<h1>HALLE</h1>	Material	
	Offernr.	Färg
 A3	Ordernr.	Beredare Halle System
	Weight	Datum 2022-05-18
	Scale 1:50	Description Dream Fritid/Mertid 18m2
	Sheet 1/19	

This drawing must not be copied, transmitted or disclosed to any third party.







HALLE

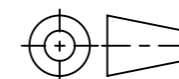


A3

Material	
Offertnr.	Färg
Ordernr.	Beredare Halle System
Weight	Datum 2022-05-18
Scale 1:50	Description Dream Fritid/Mertid 18m2
Sheet 2/19	

This drawing must not be copied, transmitted or disclosed to any third party.

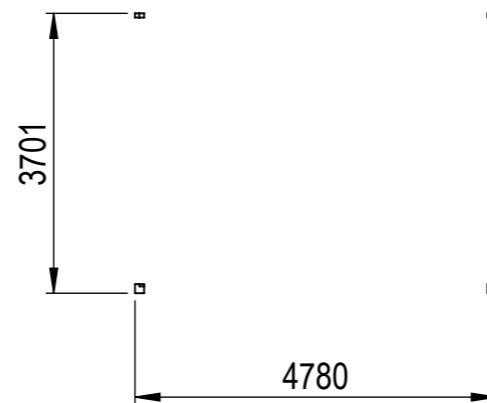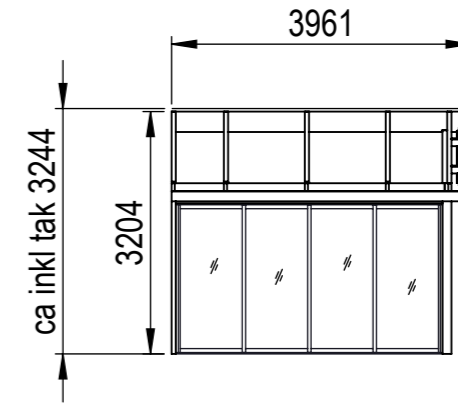
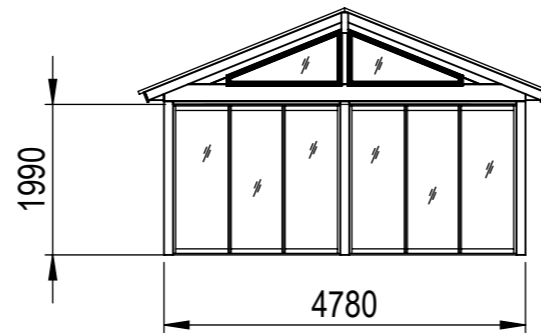
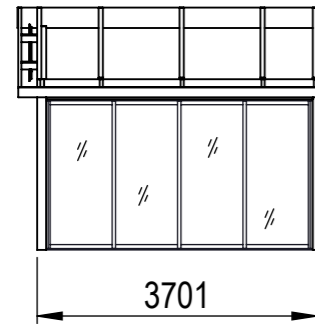


HALLE

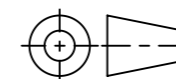


A3

Material	
Offertnr.	Färg
Ordernr.	Beredare Halle System
Weight	Datum 2022-05-18
Scale 1:50	Description Dream Fritid/Mertid 18m2
Sheet 3/19	

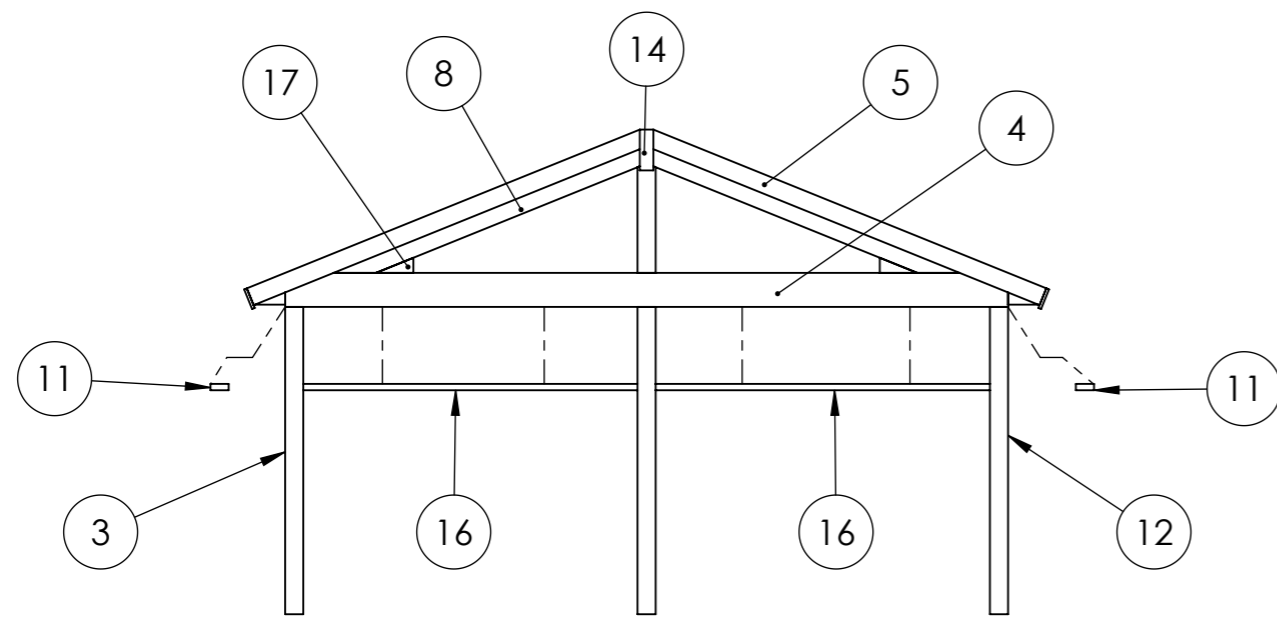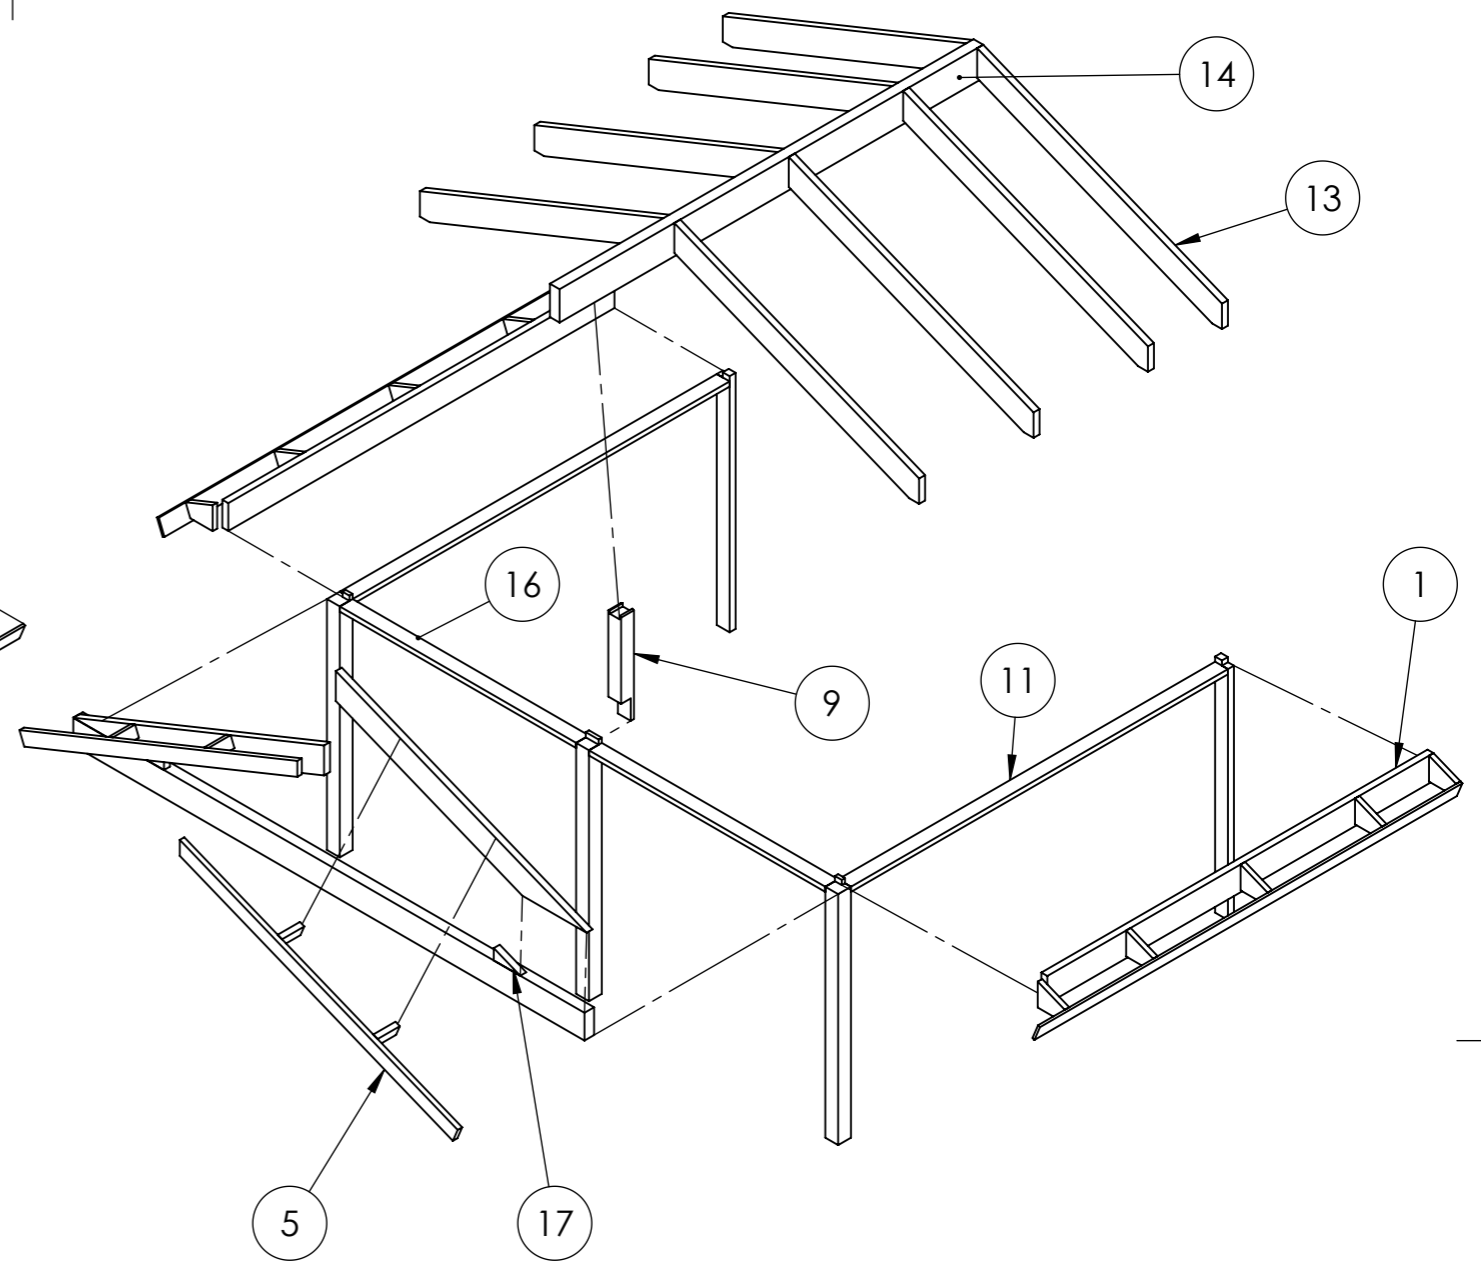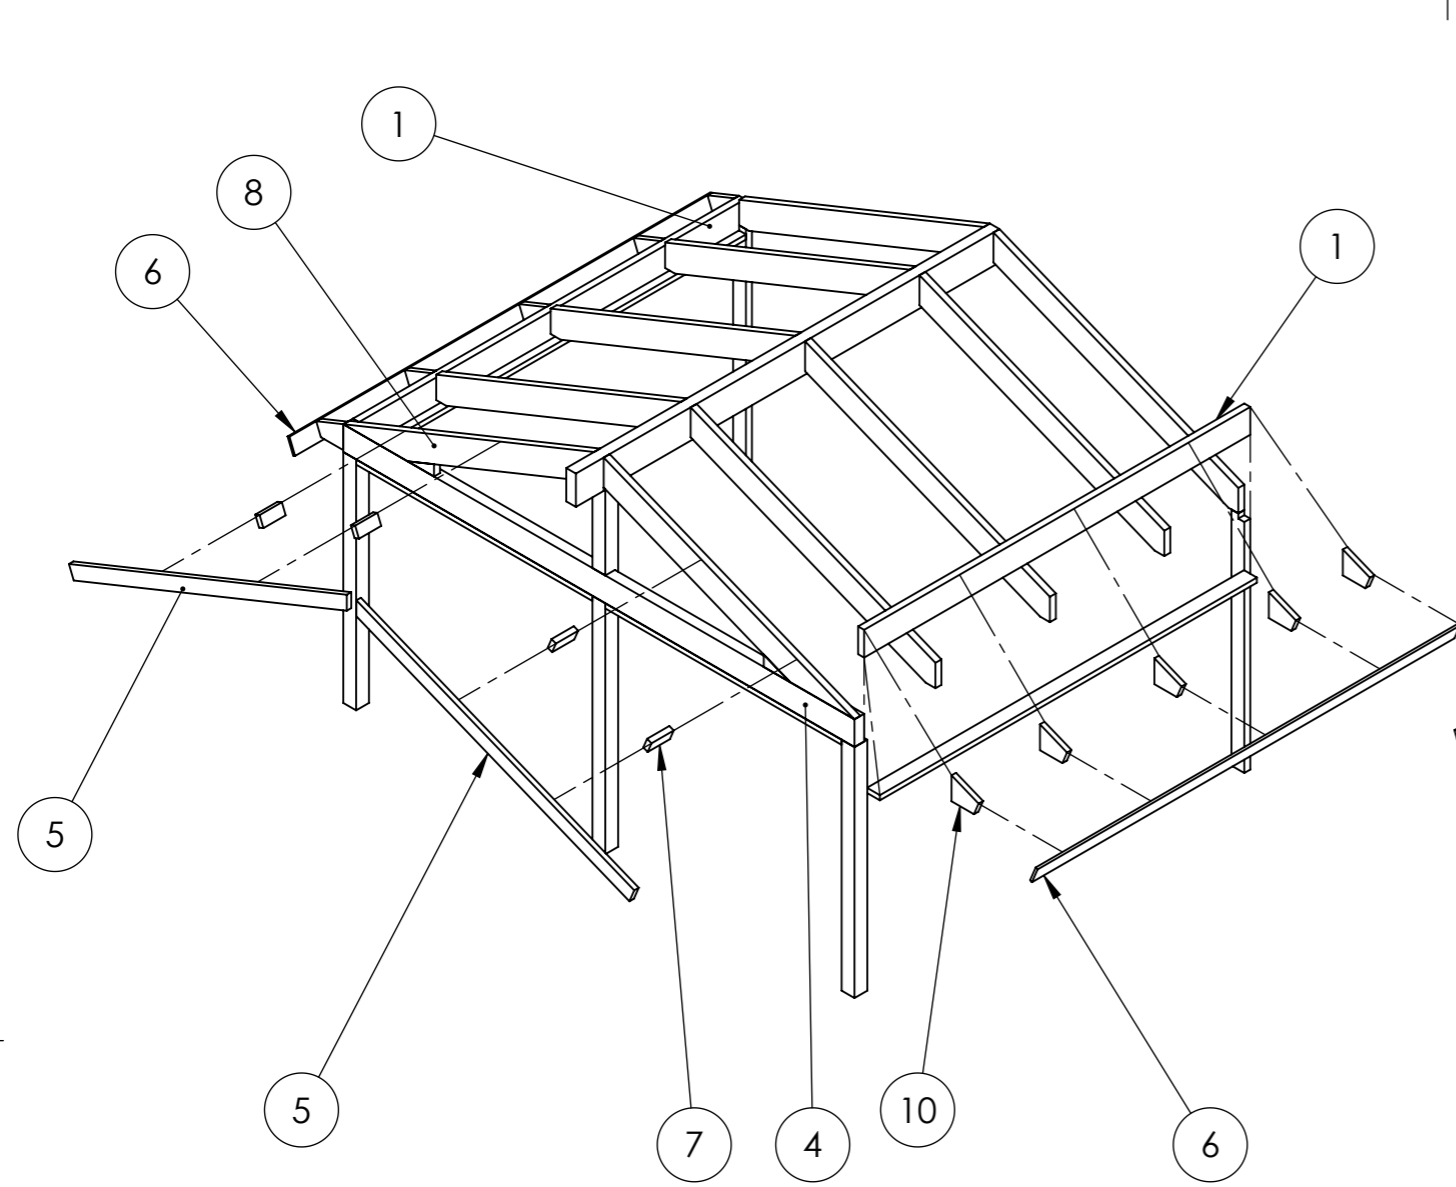

This drawing must not be copied, transmitted or disclosed to any third party.

HALLE	Material	
	Offertnr.	Färg
 A3	Ordernr.	Beredare Halle System
	Weight	Datum 2022-05-18
	Scale 1:50	Description Dream Fritid/Mertid 18m2
	Sheet 20/20	