
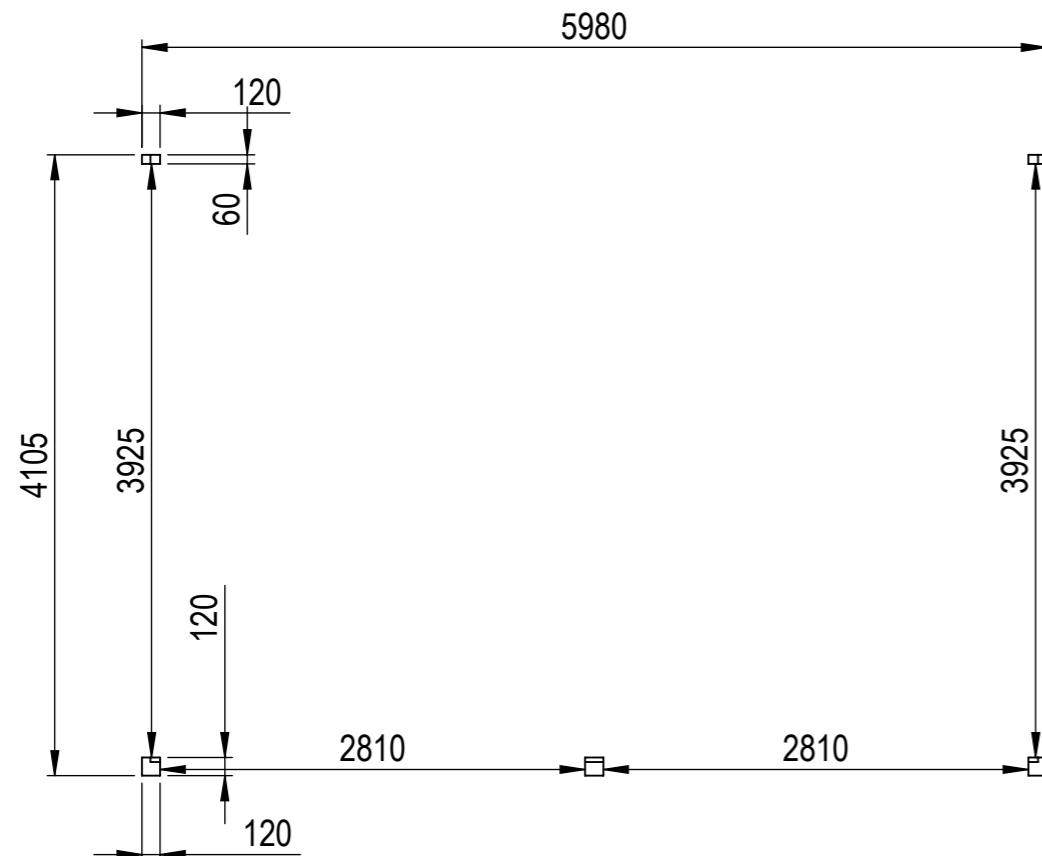



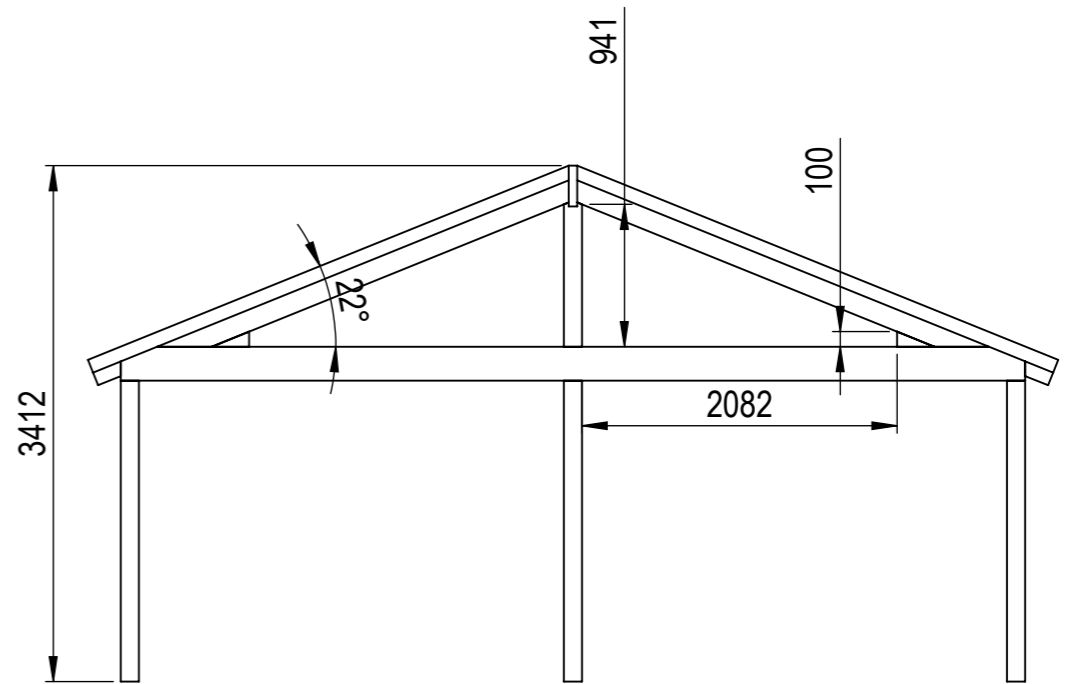
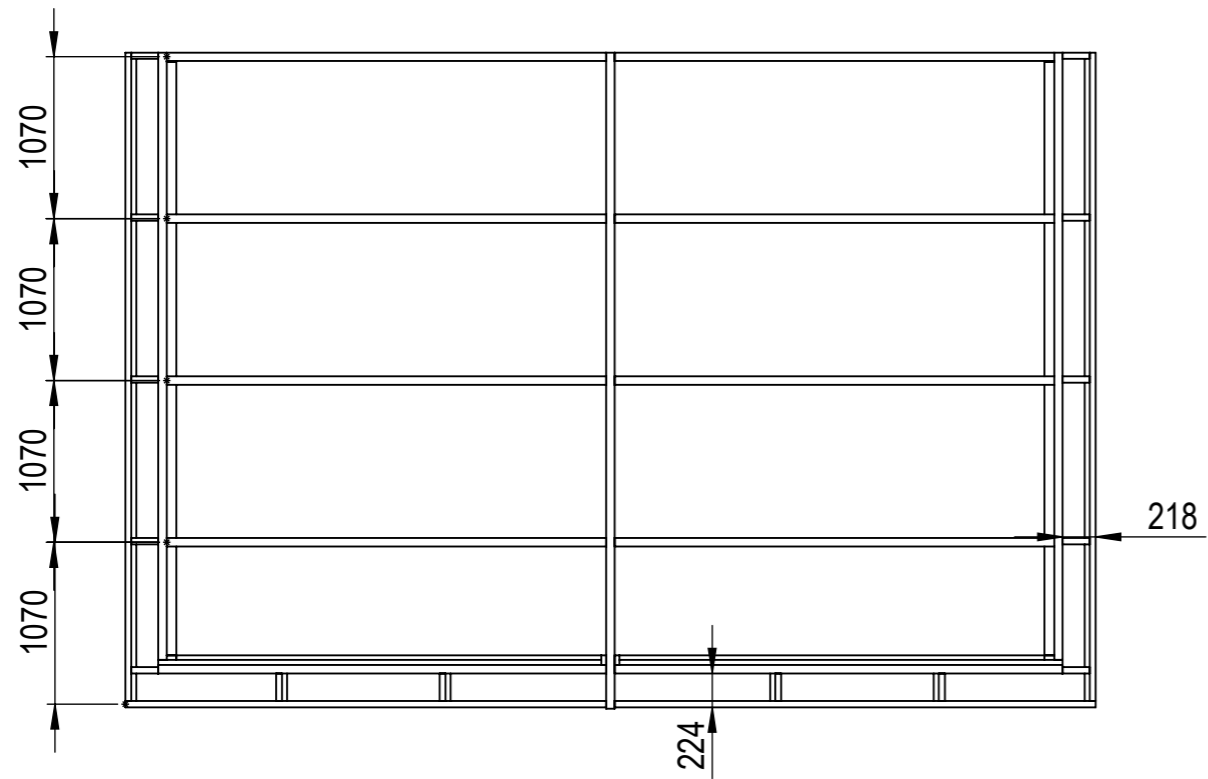
Nr.	Antal	Beskrivning	Kategori	Längd
1	2	225x56	Sidobalk	4015
2	2	60x120	Väggpelare	2032
3	1	120x120	Hörnpelare1	2032
4	1	225x90	Frontbalk	5980
5	2	90x42	Gavelbalk	3429.62
6	2	90x42	Takfotbalk	4287
7	4	90x42	Gavelstöd	182
8	1	270x56	Nockbalk	4339
9	2	225x56	Takbalk front	3194.62
10	1	120x120	Nockpalare	1374.726
11	10	180x42	Taktass	235
12	2	90x42	Breddsats	3925
13	1	120x120	Hörnpelare2	2032
14	1	120x120	Mittpelare	2032
15	2	90x42	Breddsats	2810
16	8	225x56	Takbalk	3211.251
17	2	225x56	Hörnbit	247.509

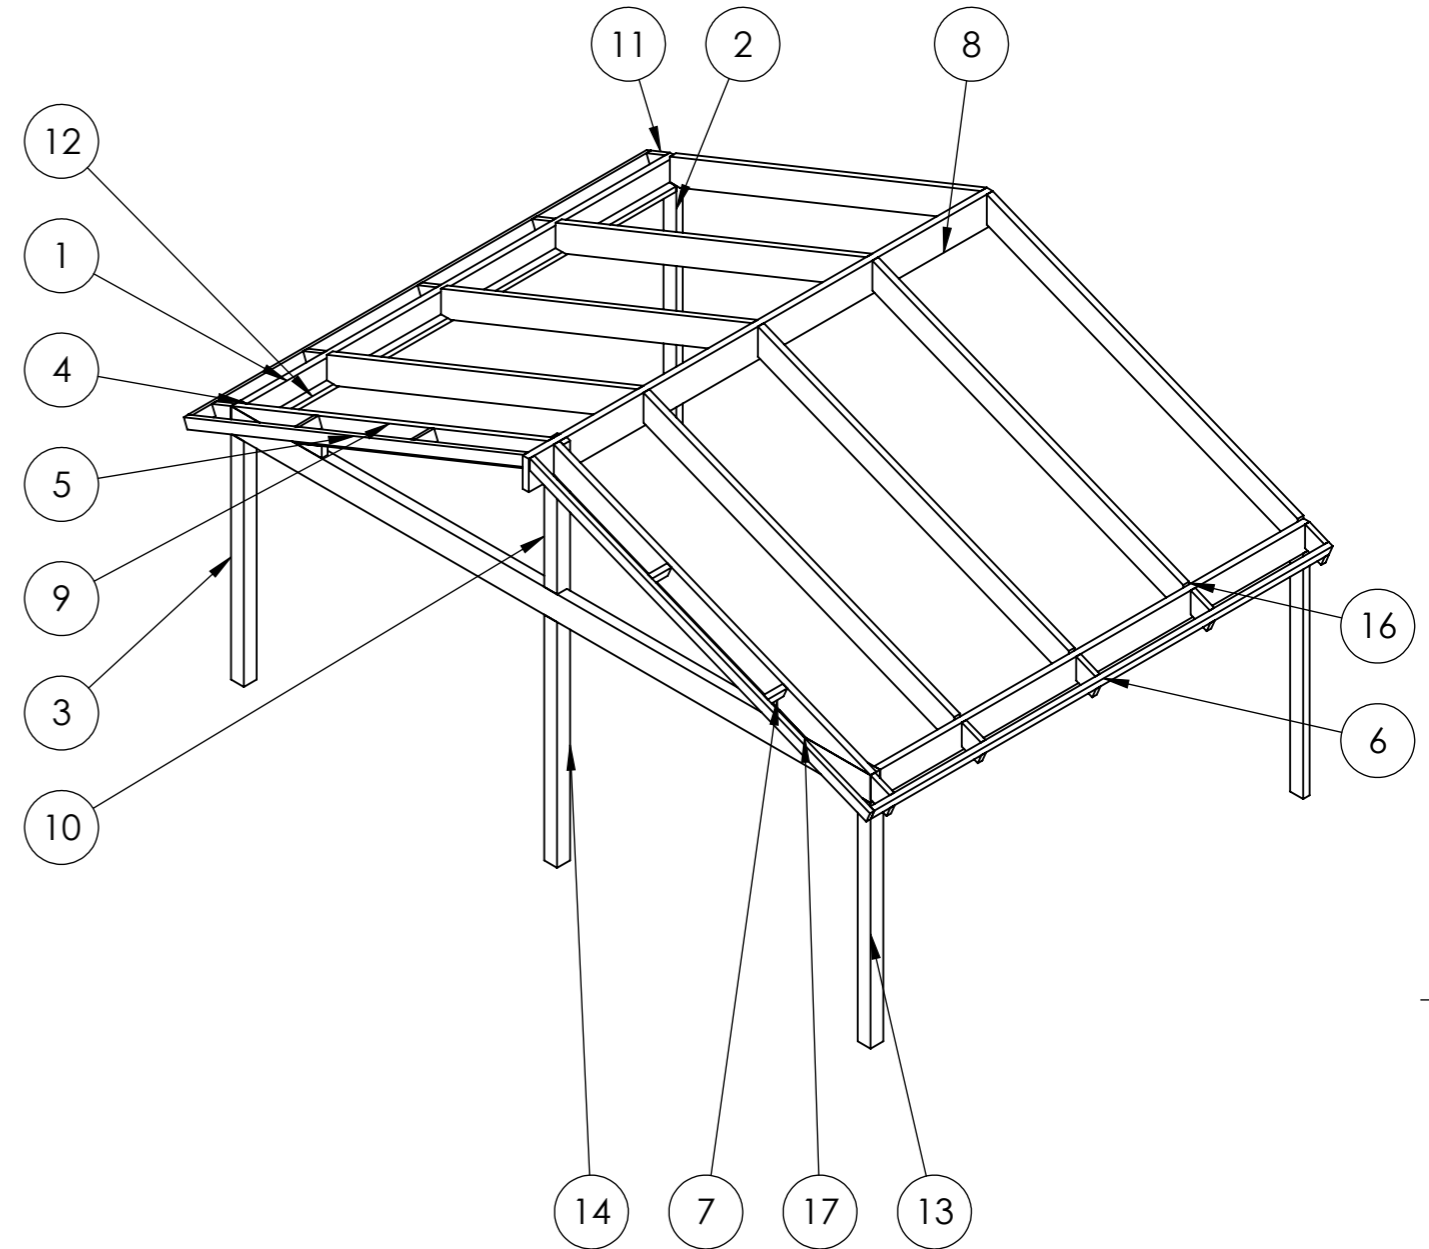


This drawing must not be copied, transmitted or disclosed to any third party.

<b>HALLE</b>	Material	
	Offertnr.	Färg
 <b>A3</b>	Ordernr.	Beredare
	Weight	Datum
	Scale 1:50	Description Dream Fritid/Mertid 25m2
	Sheet 1/20	

This drawing must not be copied, transmitted or disclosed to any third party.



# HALLE

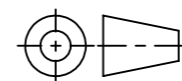

A3

Material	
Offertnr.	Färg
Ordernr.	Beredare
Weight	Datum
Scale	1:50
Sheet	2/20
Description	
Dream Fritid/Mertid 25m2	