
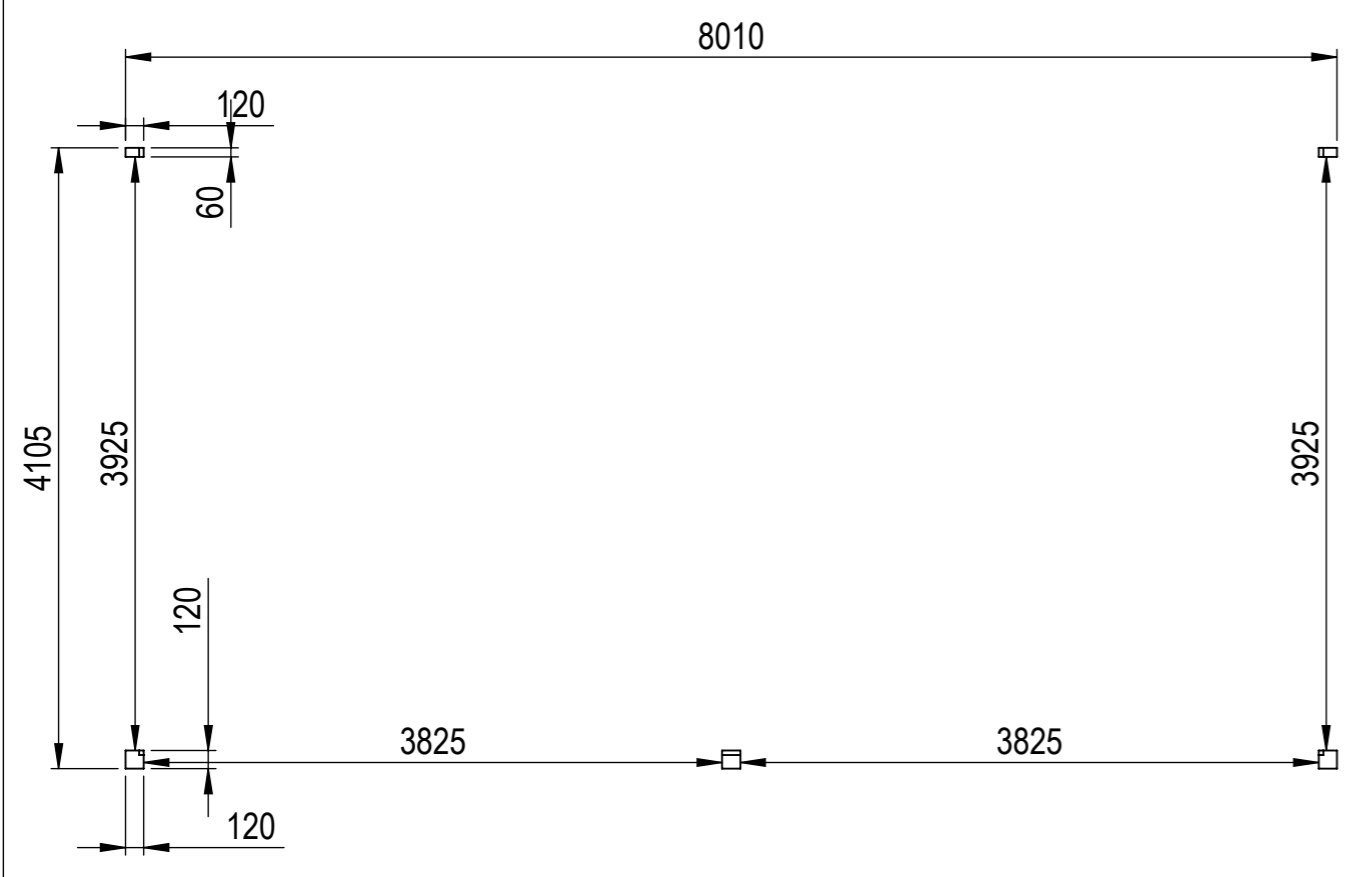



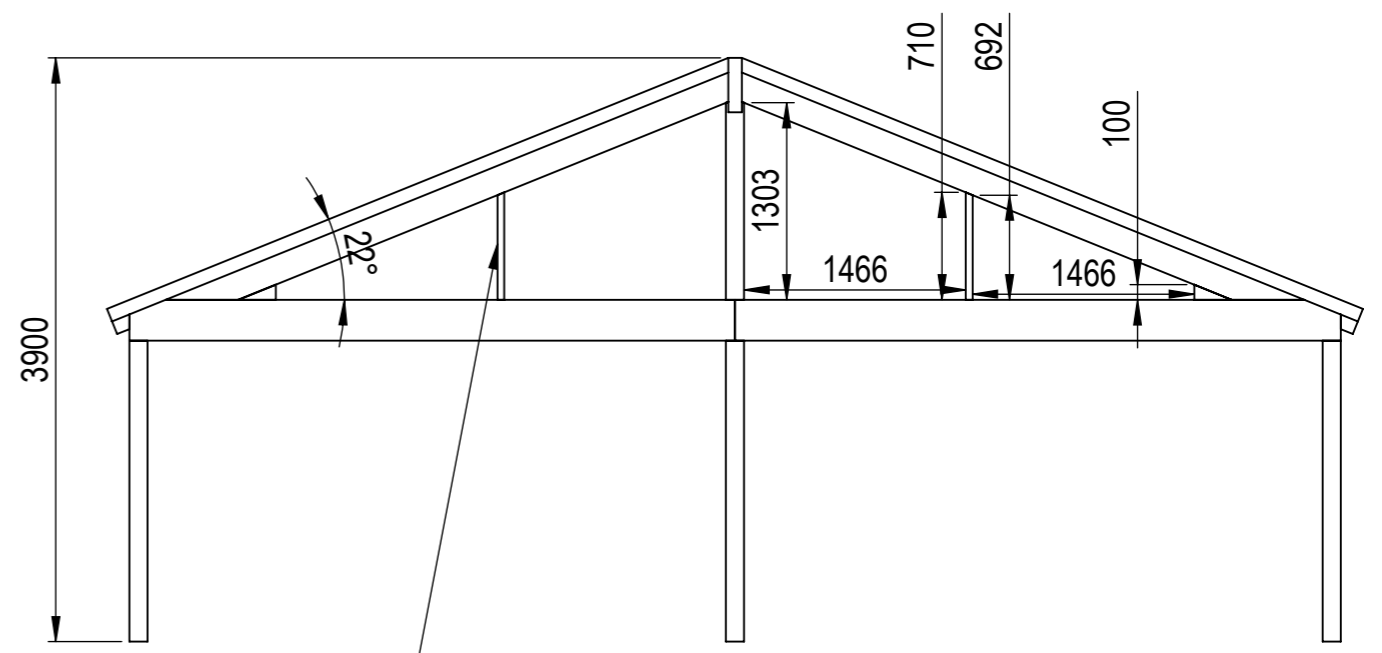
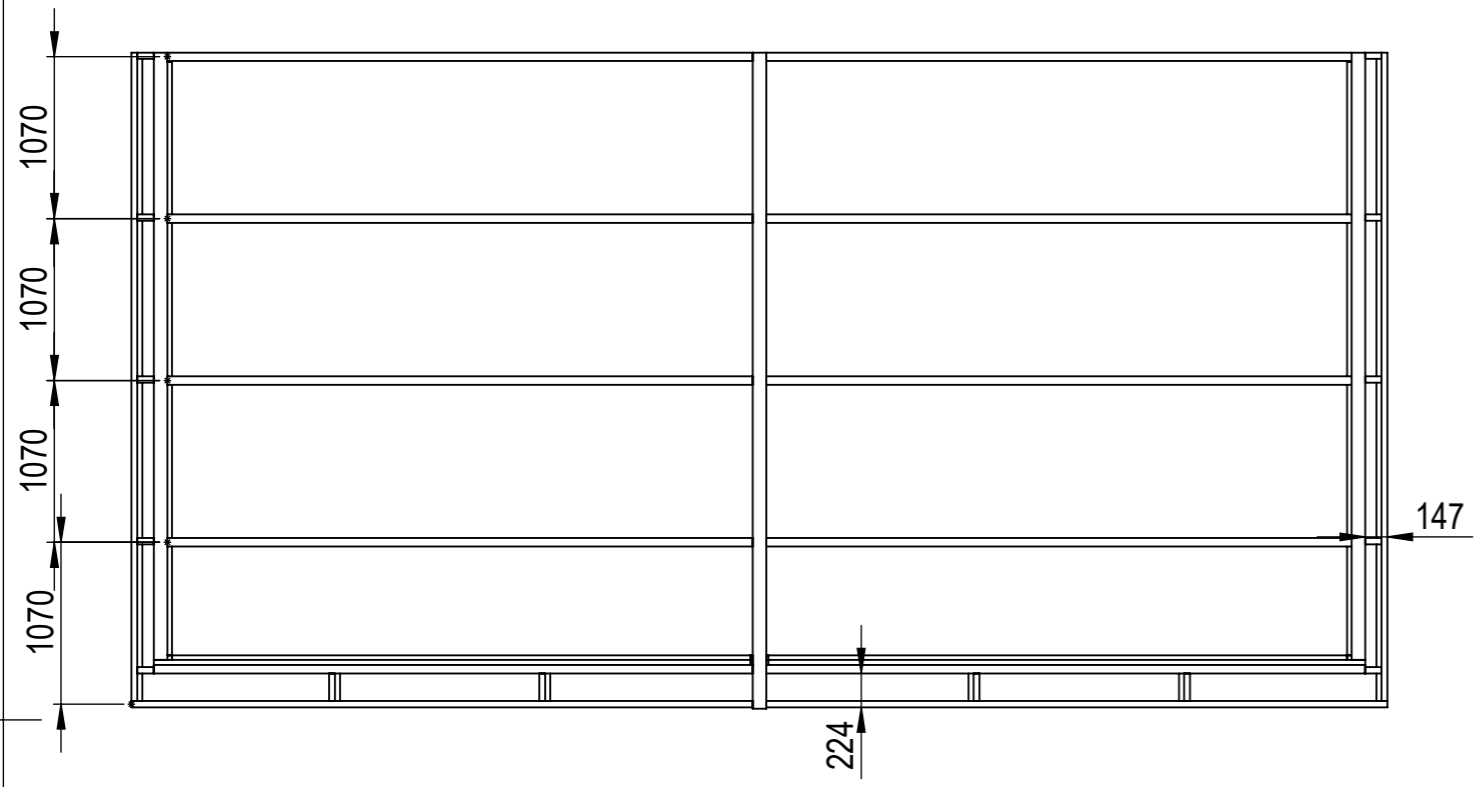
Nr.	Antal	Beskrivning	Kategori	Längd
1	2	270x90	Sidobalk	4015
2	2	60x120	Väggpelare	2032
3	2	120x120	Hörnpelare1	2032
4	2	90x42	Gavelbalk	4429.998
5	2	90x42	Takfotbalk	4287
6	4	90x42	Gavelstöd	182
7	1	360x90	Nockbalk	4339
8	2	270x56	Takbalk front	4270.998
9	1	120x120	Nockpalare	1822.944
10	10	180x42	Taktass	159
11	2	90x42	Breddsats	3925
12	1	120x120	Mittpelare	2032
13	2	90x42	Breddsats	3825
14	2	270x90	Frontbalk	4005
15	8	270x56	Takbalk	4272.961
16	2	225x56	Hörnbit	247.509
17	2	45x45	Regel Format	710.377

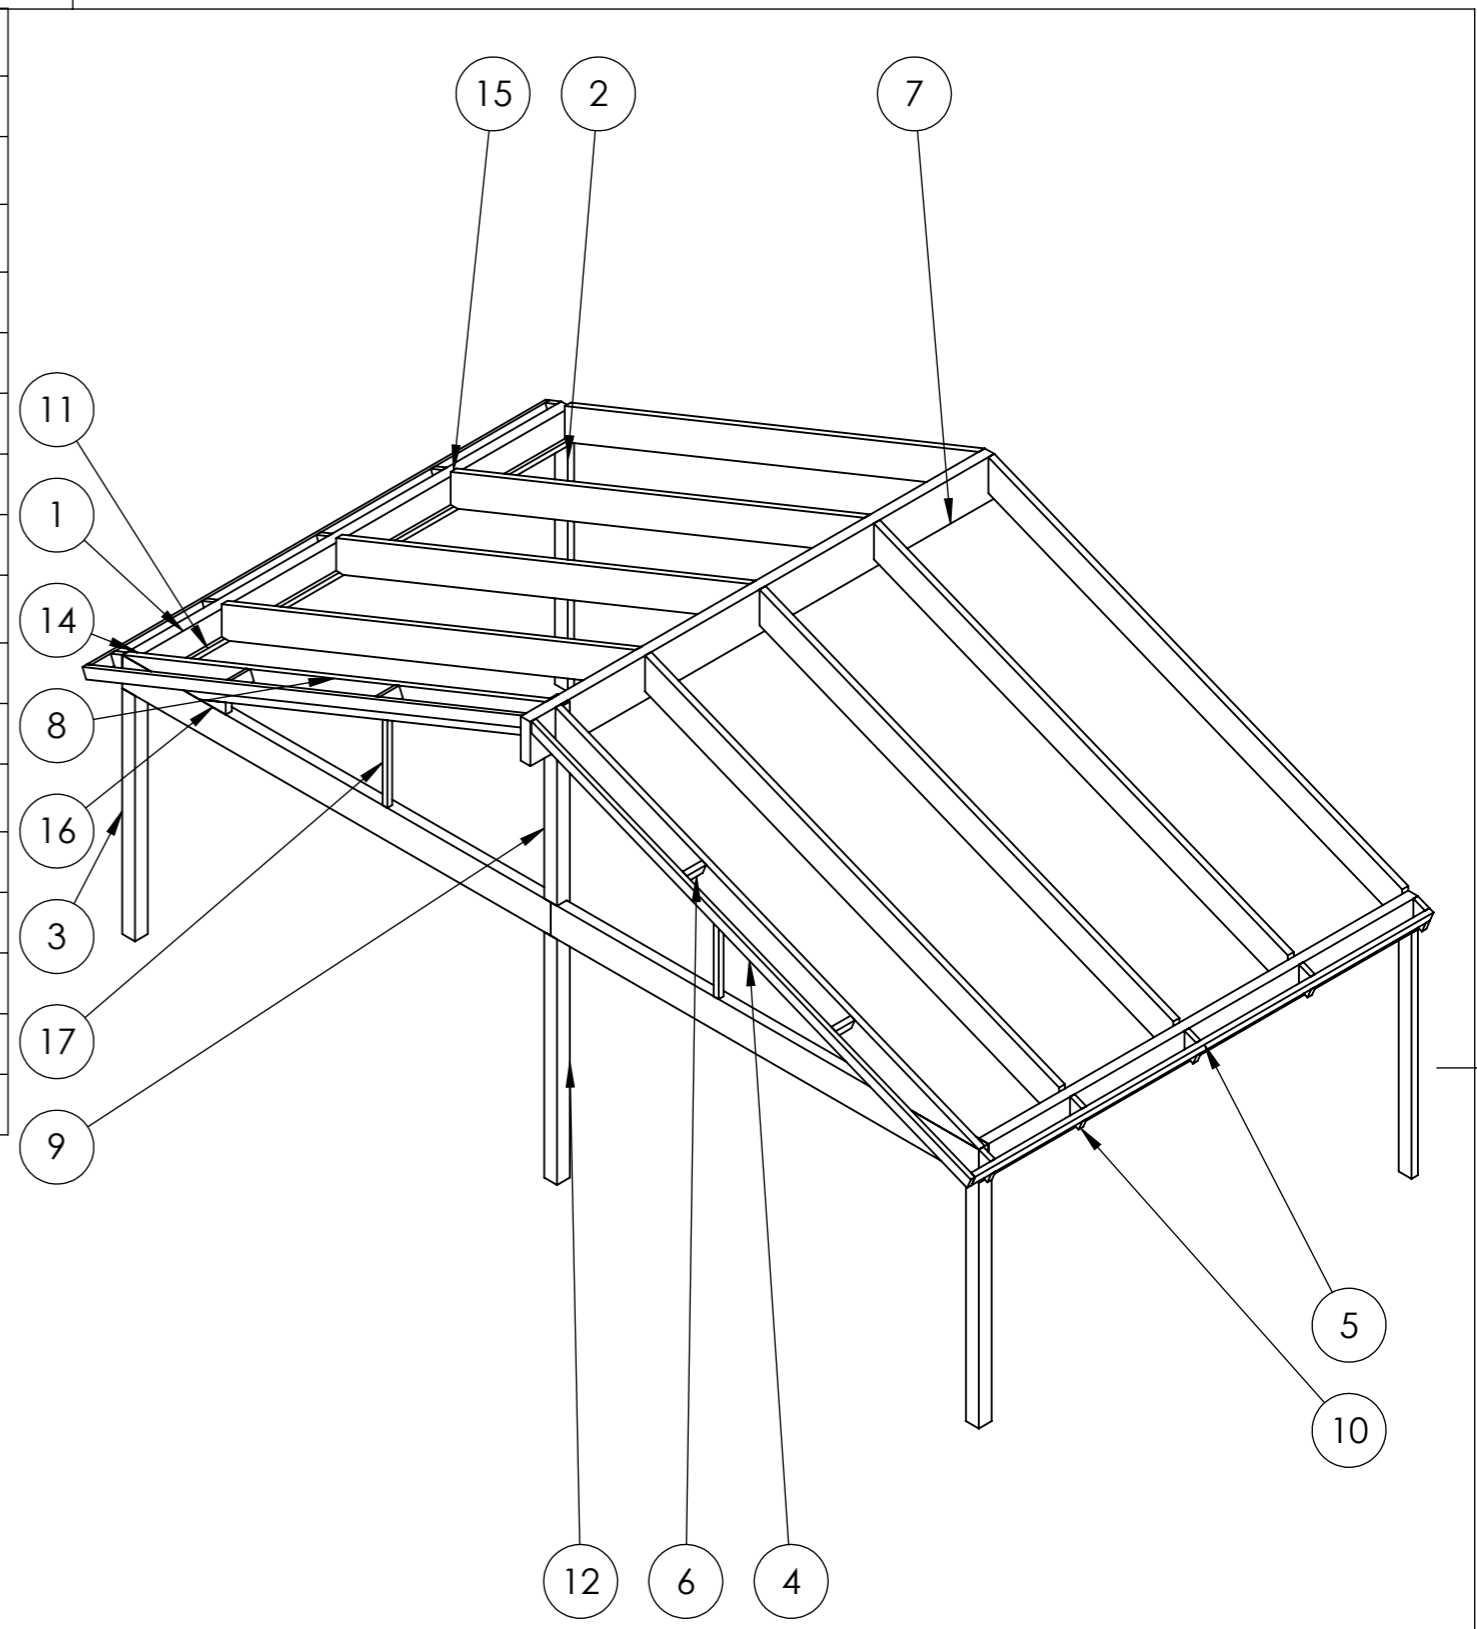

This drawing must not be copied, transmitted or disclosed to any third party.


<b>HALLE</b>	Material	
	Offertnr.	Färg
 <b>A3</b>	Ordernr.	Beredare
	Weight	Datum
	Scale 1:50	Description Dream Fritid/Mertid 33m2
	Sheet 1/20	

This drawing must not be copied, transmitted or disclosed to any third party.



Regel används bara till Format Mertid.

# HALLE

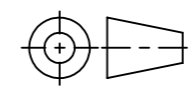

A3

Material	
Offertnr.	Färg
Ordernr.	Beredare
Weight	Datum
Scale	1:50
Sheet	2/20
Description	
Dream Fritid/Mertid 33m2	