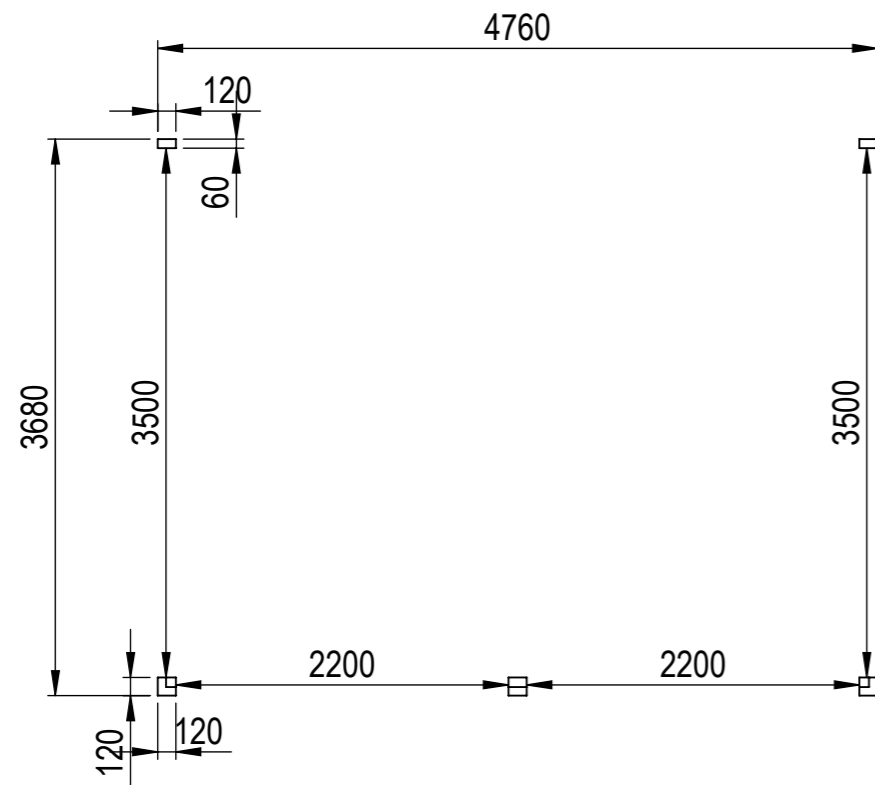
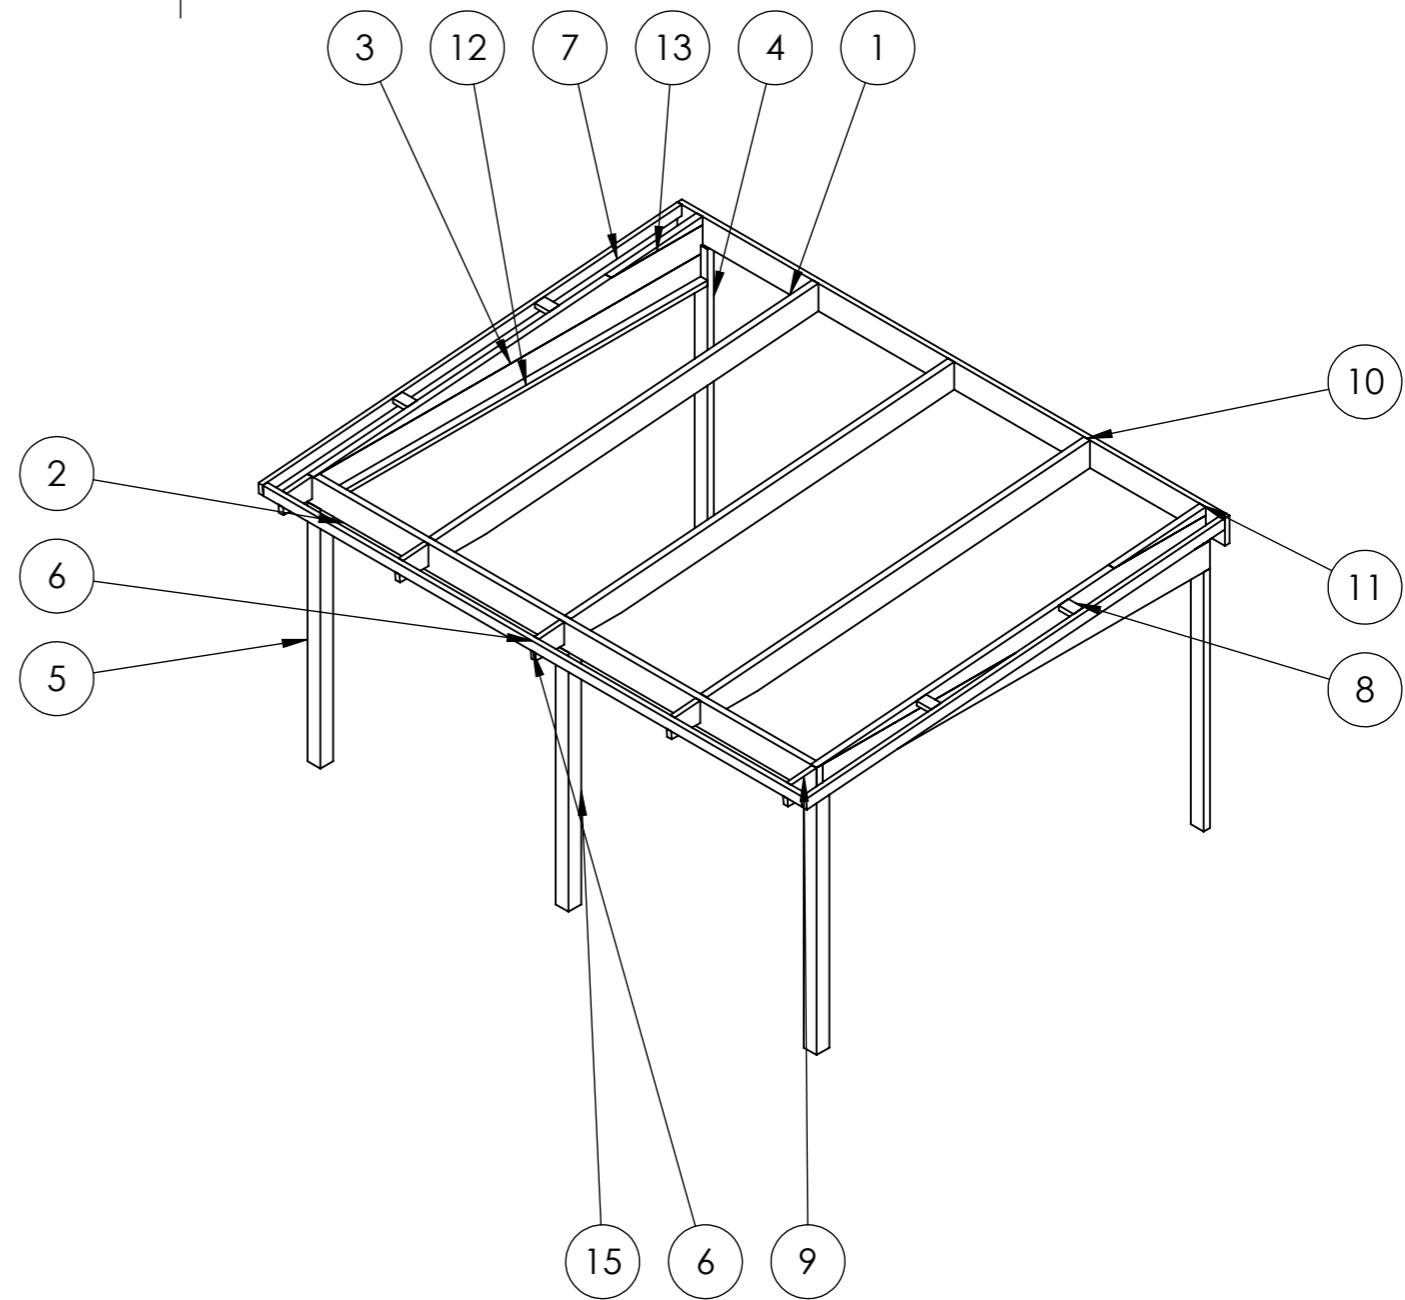

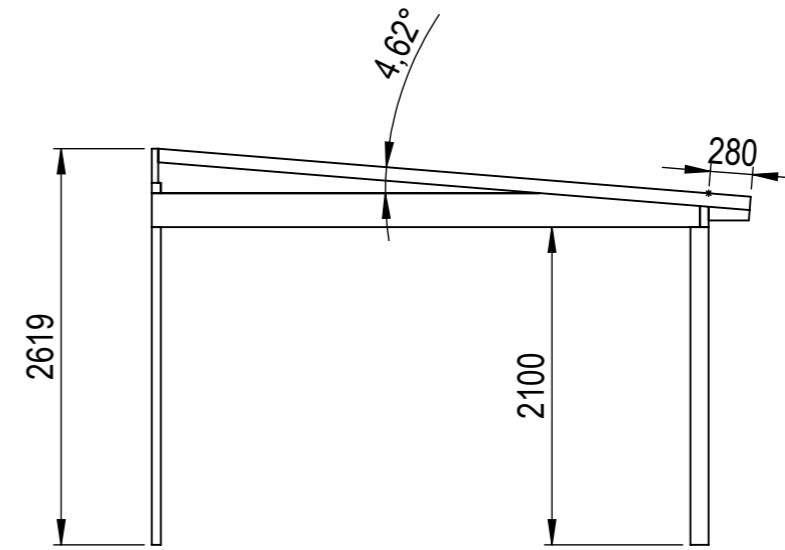
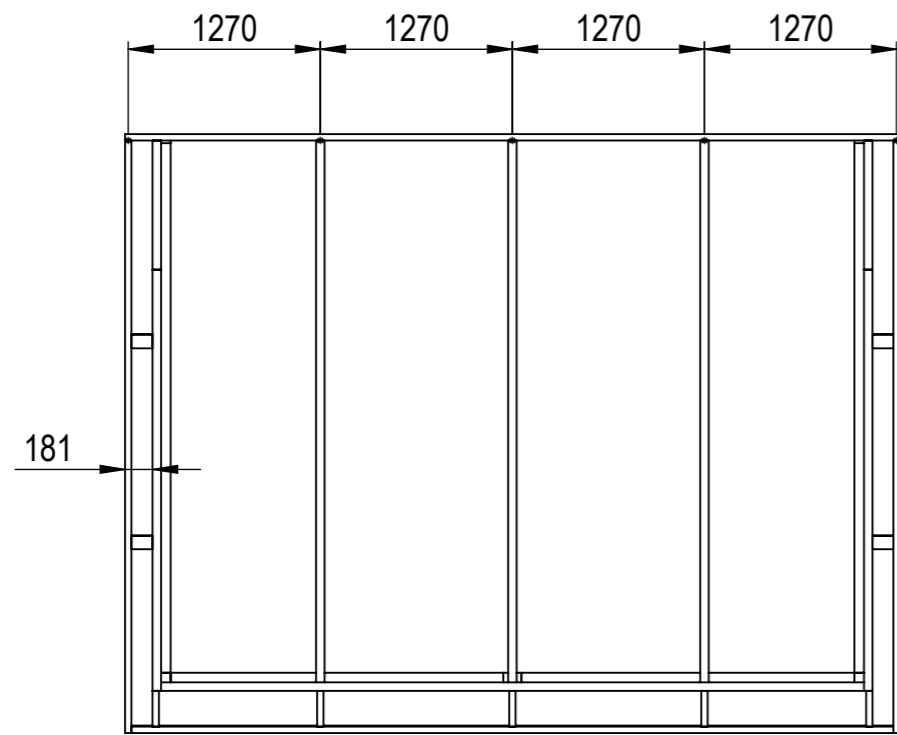


Nr.	Antal	Beskrivning	Kategori	Längd
1	1	225x42	Väggbalk	5122
2	1	225x56	Frontbalk	4760
3	2	225x56	Sidobalk	3624
4	2	60x120	Väggpelare	2393.985
5	2	120x120	Hömpelare	2142
6	1	90x42	Takfotbalk	5038
7	2	90x42	Gavelbalk	3929.859
8	4	90x42	Gavelstöd	139
9	5	180x42	Taktass	280
10	3	225x56	Takbalk	3608.781
11	2	225x56	Täckt sida2	853.671
12	2	90x42	Breddsats	3500
13	2	225x56	Täckt sida2	3638
14	2	90x42	Breddsats	2200
15	1	120x120	Mittpelare	2142




This drawing must not be copied, transmitted or disclosed to any third party.

HALLE	Material	
	Offertnr.	Färg
 A3	Ordernr.	Beredare
	Weight	Datum
	Scale 1:50	Description Harmony Alltid 18m2
	Sheet 1/18	



This drawing must not be copied, transmitted or disclosed to any third party.

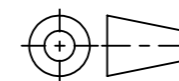HALLE



A3

Material	
Offertnr.	Färg
Ordernr.	Beredare
Weight	Datum
Scale	1:50
Sheet	2/18
Description	
Harmony Alltid 18m2	