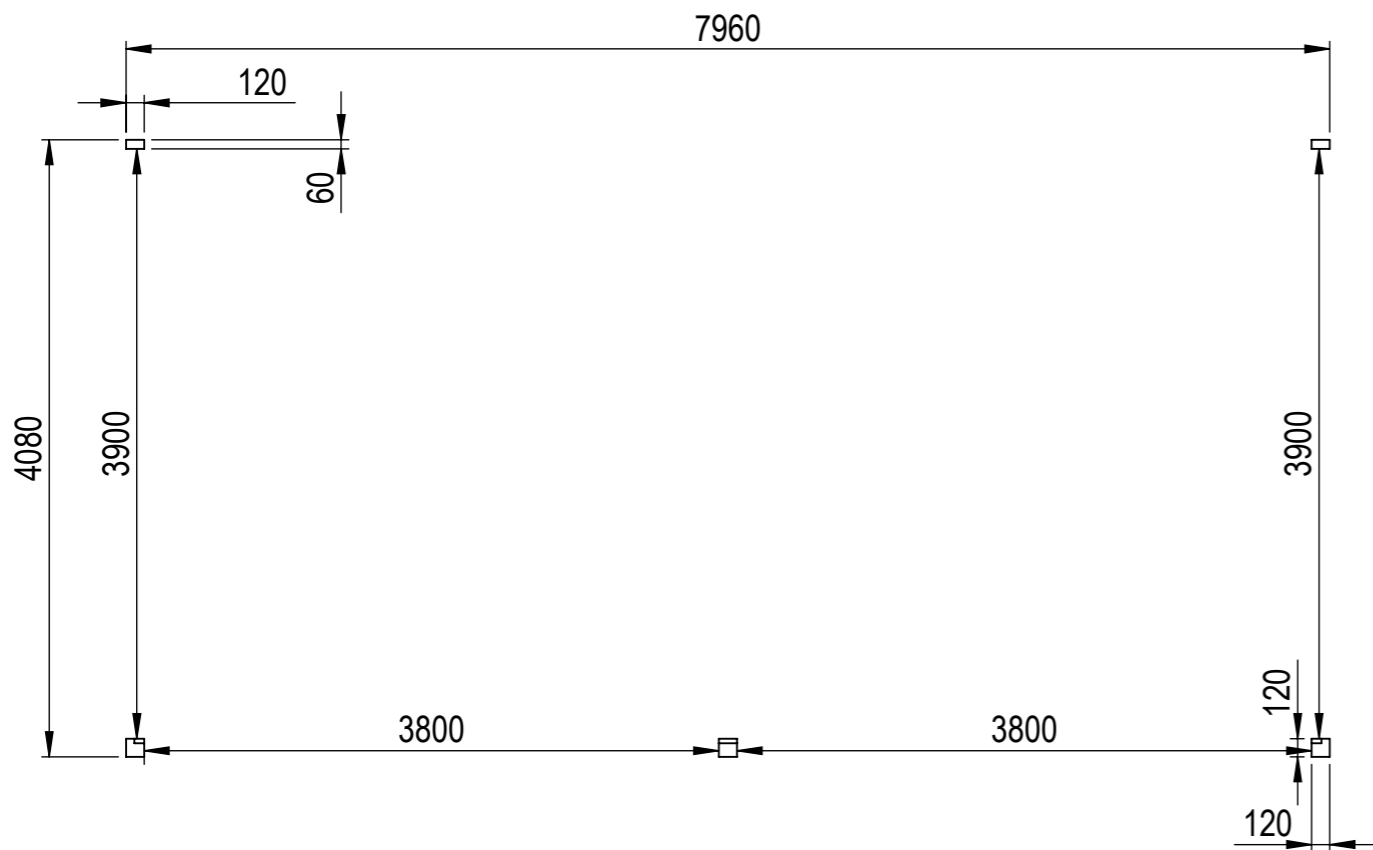
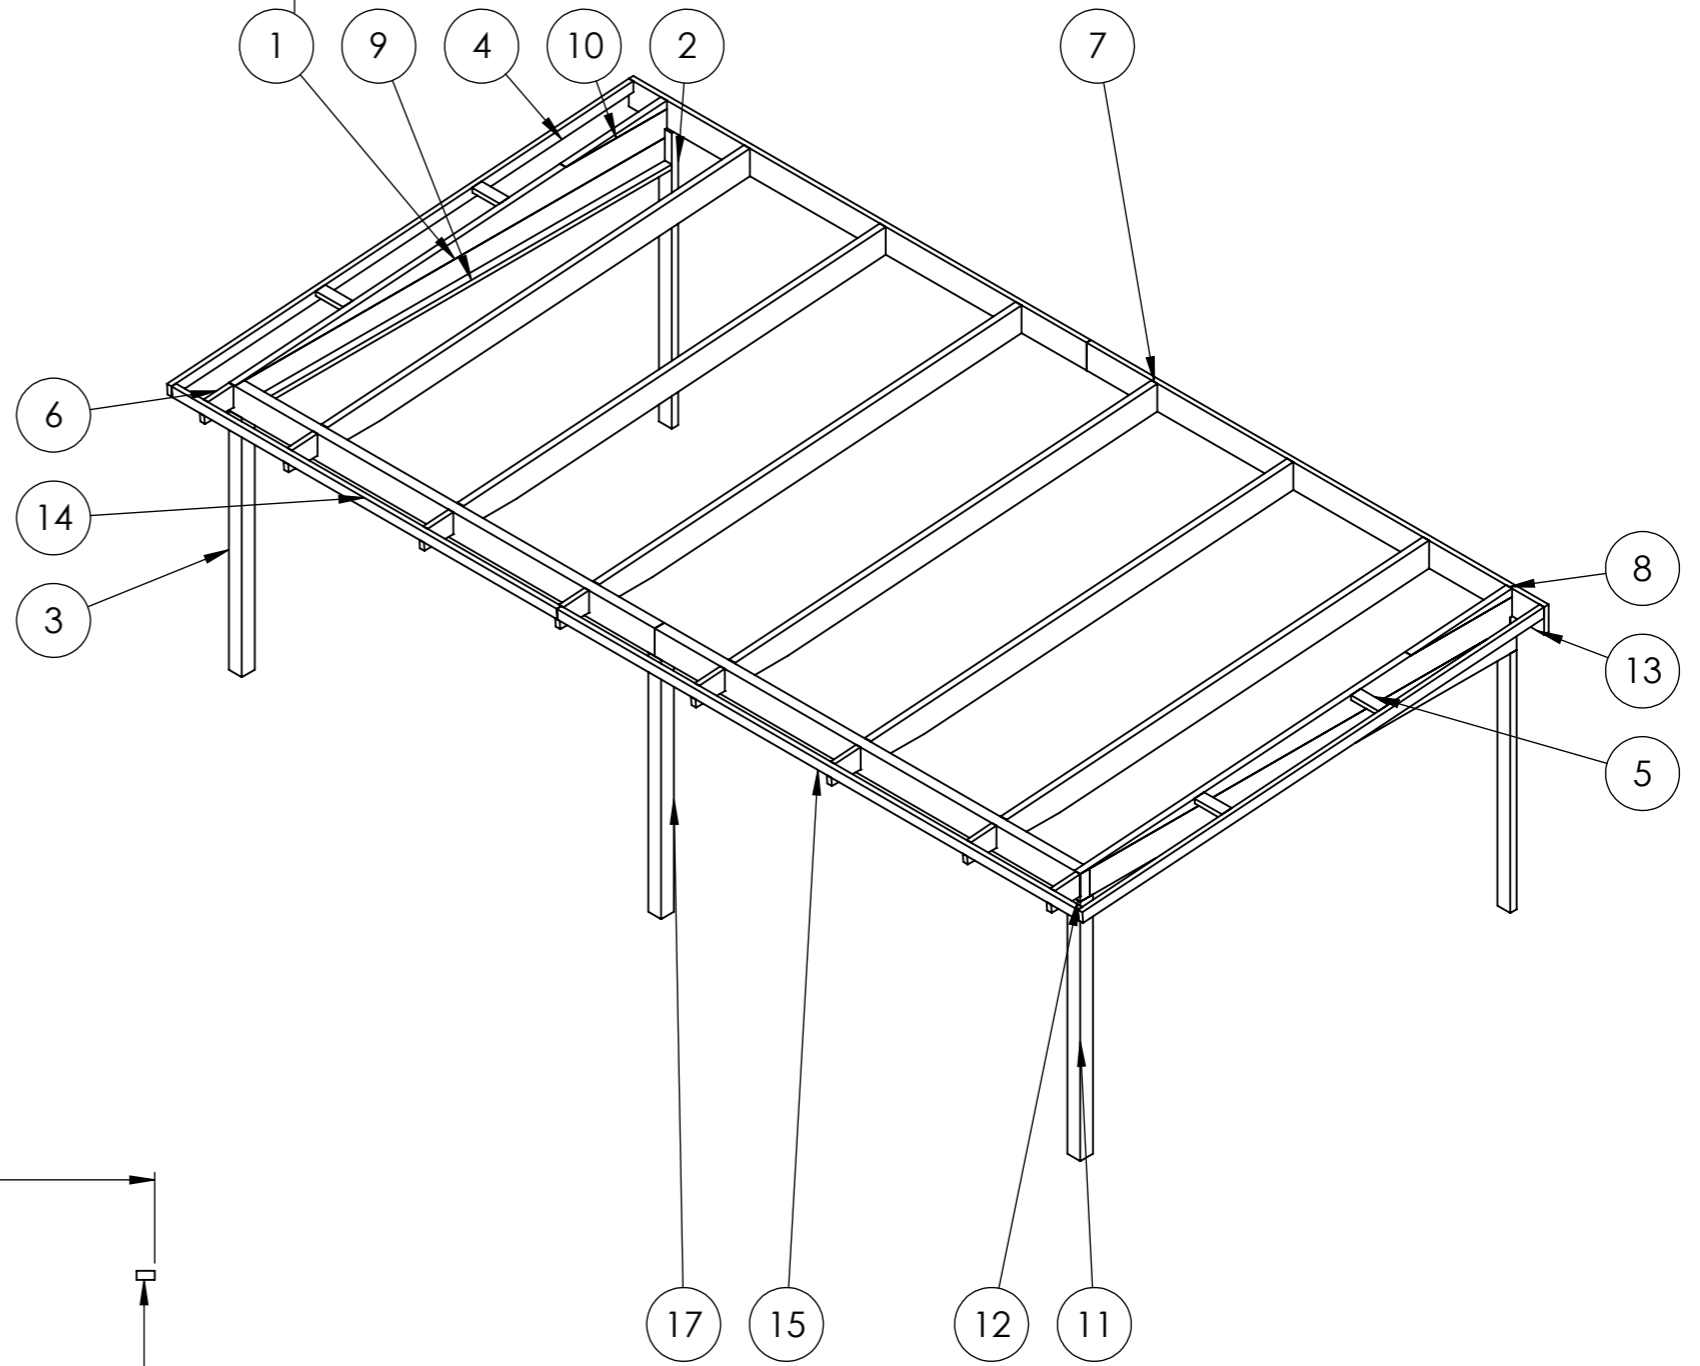

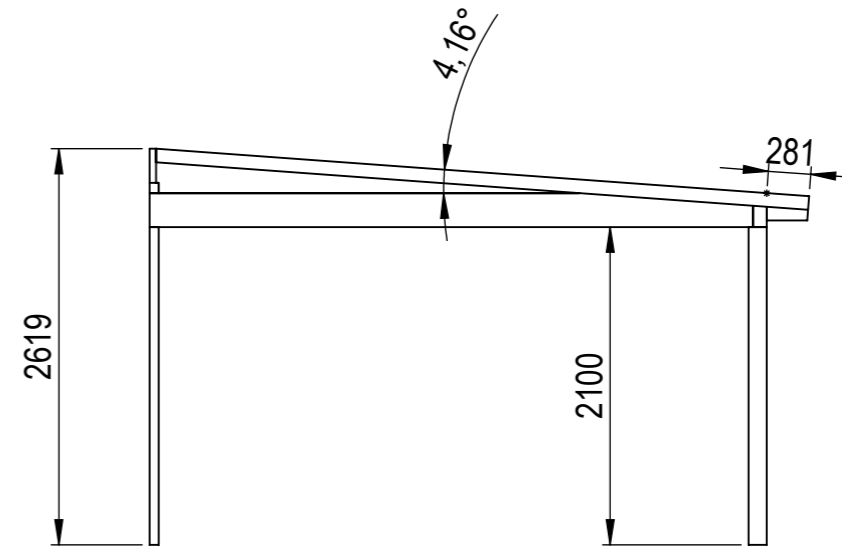
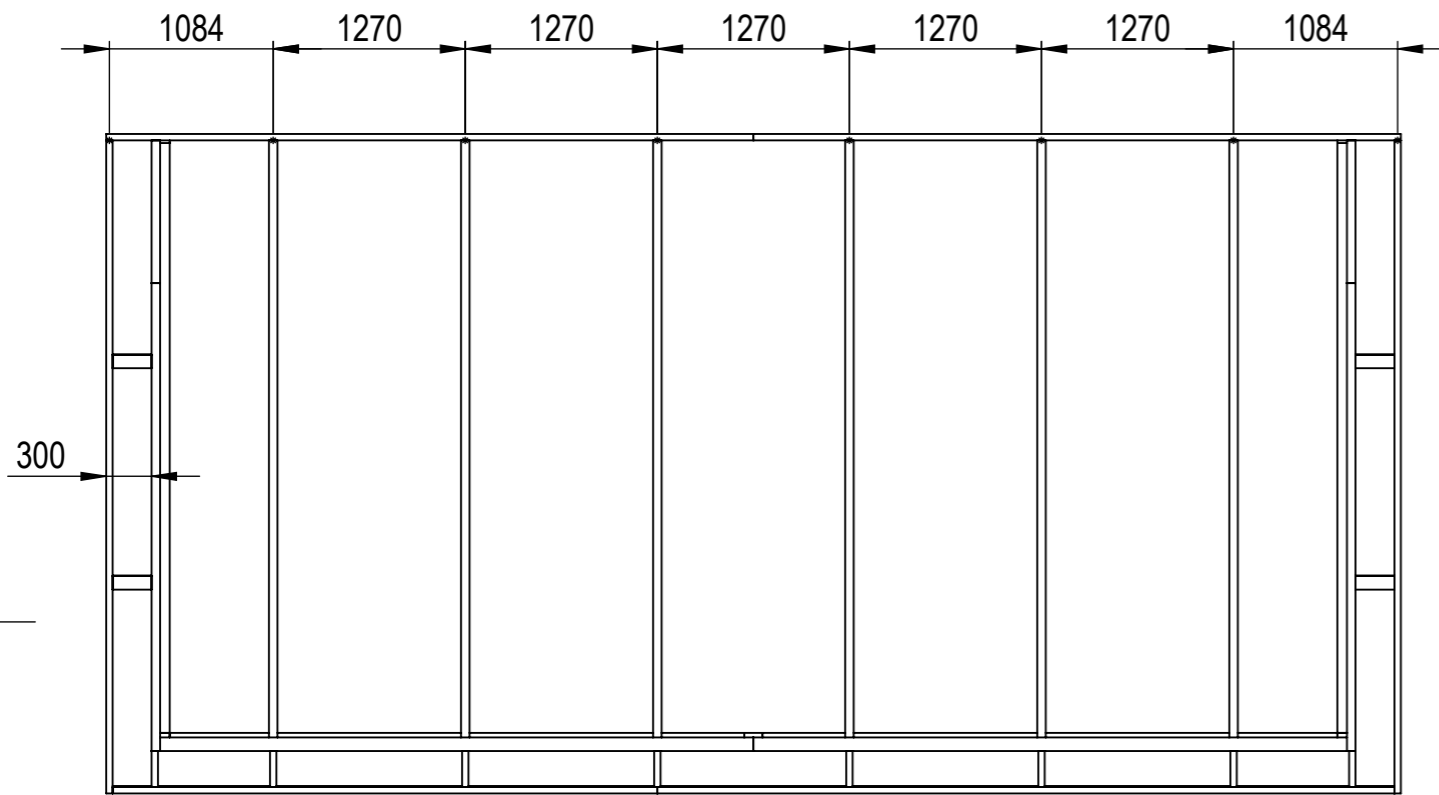


Nr.	Antal	Beskrivning	Kategori	Längd
1	2	225x56	Sidobalk	3990
2	2	60x120	Väggpelare	2393.698
3	1	120x120	Hörnpelare1	2142
4	2	90x42	Gavelbalk	4329.667
5	4	90x42	Gavelstöd	258
6	8	180x42	Taktass	281
7	6	225x56	Takbalk	3972.179
8	2	225x56	Täckt sida2	944.517
9	2	90x42	Breddsats	3900
10	2	225x56	Täckt sida2	4038
11	1	120x120	Hörnpelare2	2142
12	2	225x90	Frontbalk	3980
13	2	225x42	Väggbalk	4280
14	1	90x42	Takfotbalk1	3603
15	1	90x42	Takfotbalk2	4873
16	2	90x42	Breddsats	3800
17	1	120x120	Mittpelare	2142




This drawing must not be copied, transmitted or disclosed to any third party.

HALLE	Material	
	Offertnr.	Färg
 A3	Ordernr.	Beredare
	Weight	Datum
	Scale 1:50	Description Harmony Alltid 33m2
	Sheet 1/20	



This drawing must not be copied, transmitted or disclosed to any third party.

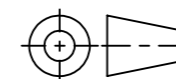HALLE



A3

Material	
Offertnr.	Färg
Ordernr.	Beredare
Weight	Datum
Scale	1:50
Sheet	2/20
Description	
Harmony Alltid 33m2	