


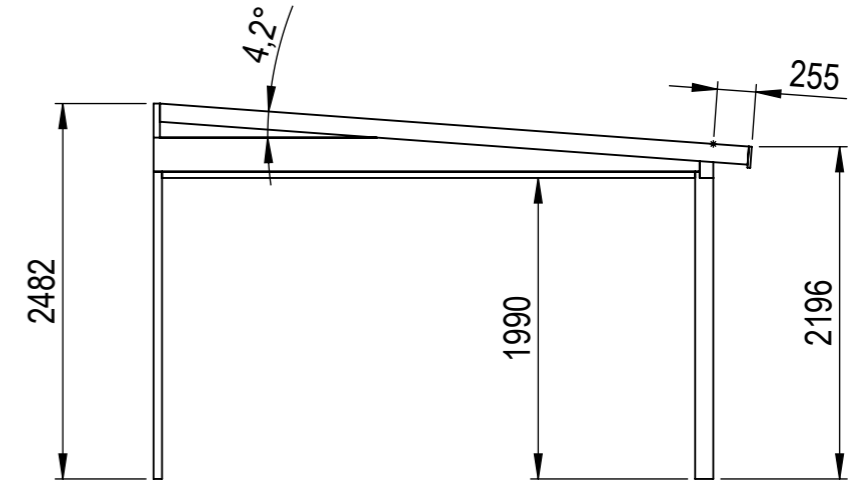
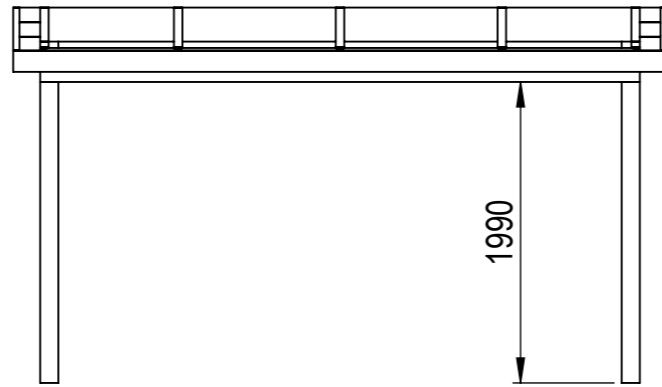
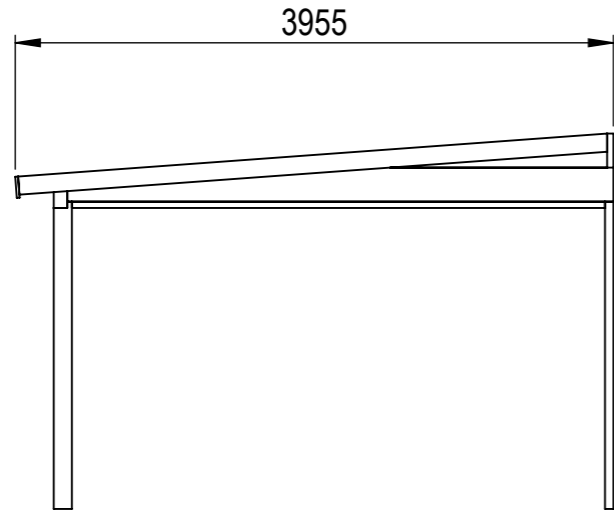


Nr.	Antal	Beskrivning	Kategori	Längd
1	1	225x42	Väggbalk	4322
2	1	225x90	Frontbalk	3965
3	2	120x56	Väggpelare	2257
4	2	120x120	Hörnpelare1	2032
5	1	19x140	Takfotsbräda	4322
6	2	120x42	Gavelbalk	3904.729
7	4	95x44	Gavelstöd	136.5
8	5	120x42	Taktass	236
9	3	225x56	Takbalk	3592.431
10	2	56x225	Sidobalk	3611
11	2	56x225	Täckt sida	3083.427
12	2	120x42	Breddsats gavel	3525
13	1	32x40	Breddsats front	3725

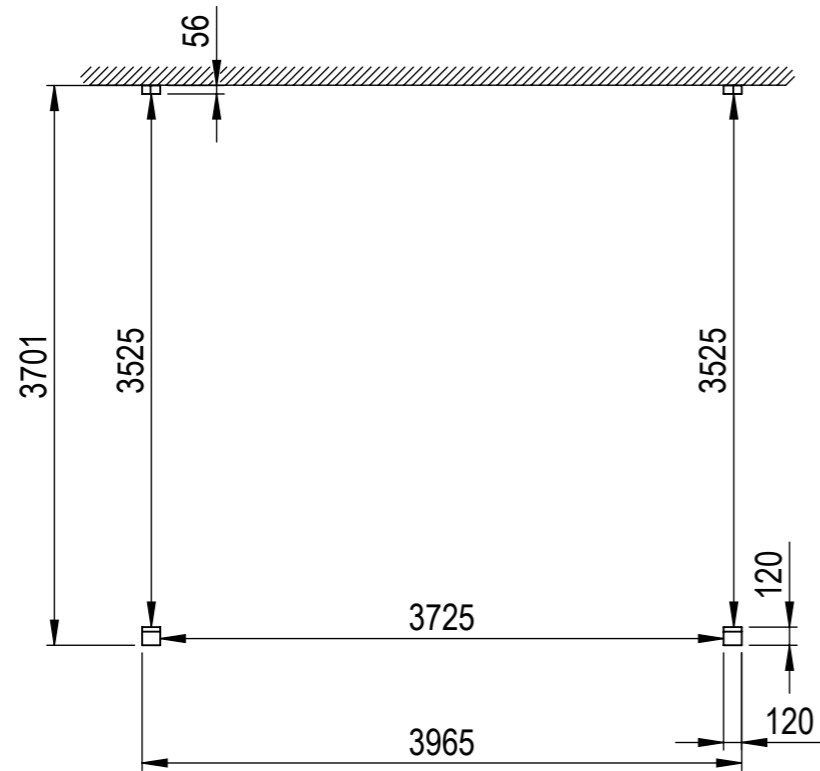


This drawing must not be copied, transmitted or disclosed to any third party.

<h1>HALLE</h1>	Material	
	Offertnr.	Färg
 A3	Ordernr.	Beredare Halle System
	Weight	Datum 2022-05-18
	Scale 1:50	Description Harmony F/M15m2
	Sheet 1/18	

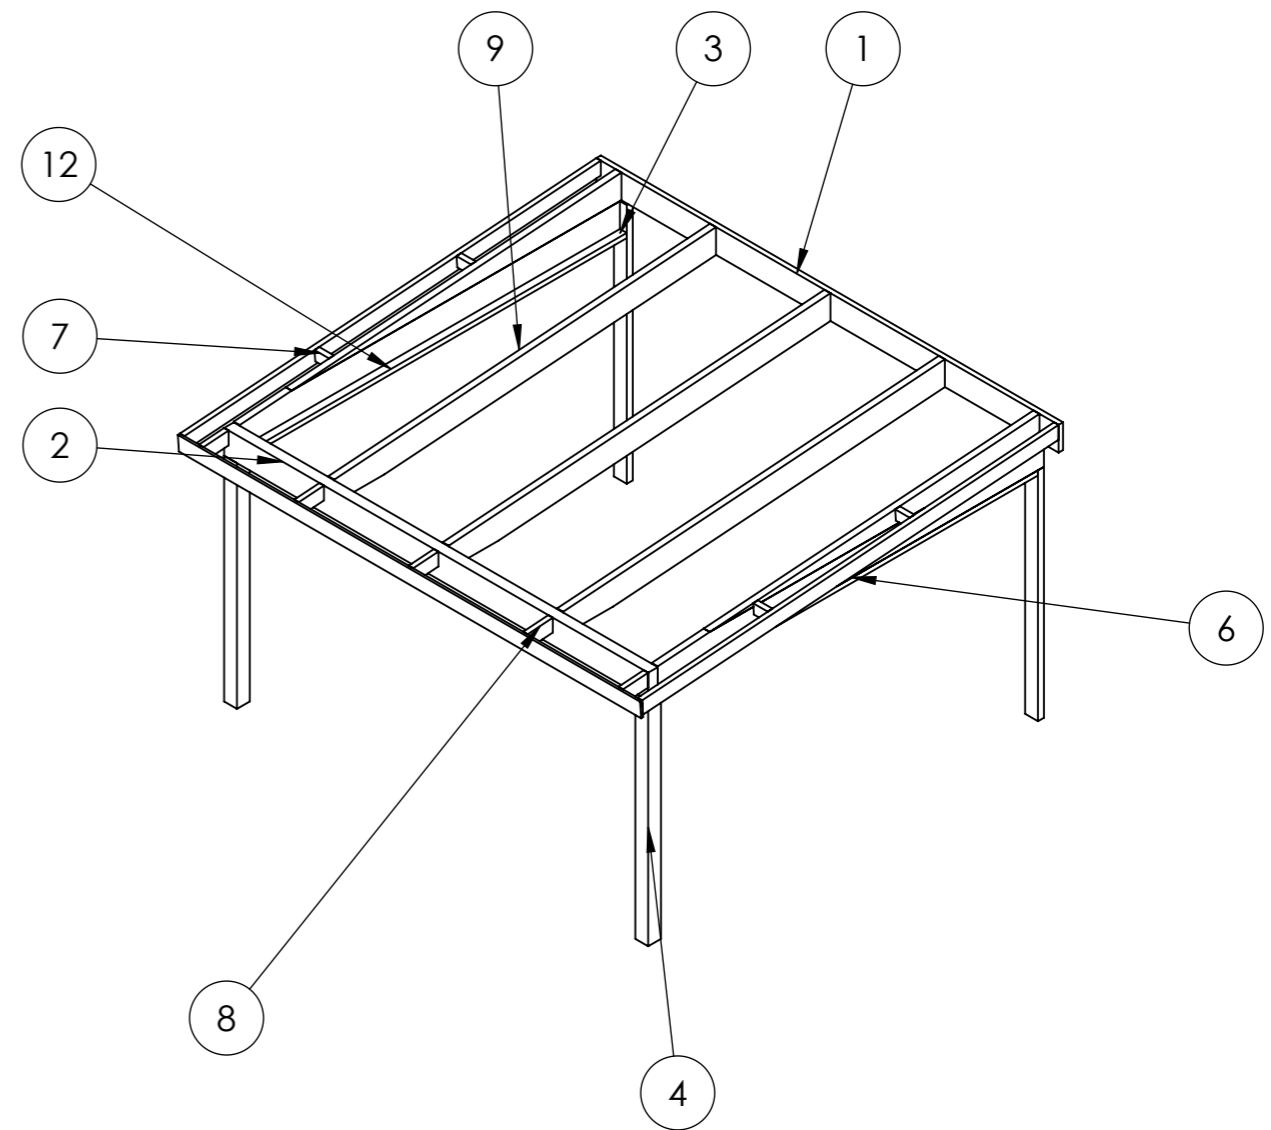


Mått anger stommen utan tak

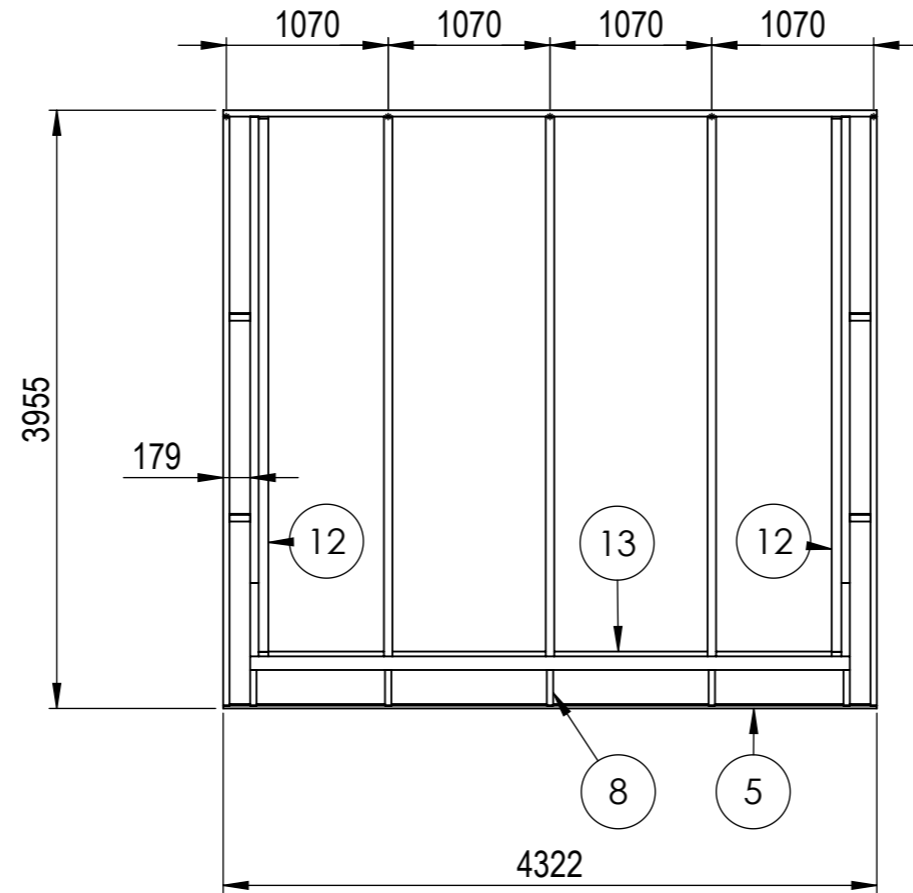

This drawing must not be copied, transmitted or disclosed to any third party.




HALLE

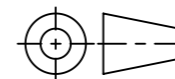


A3

Material	
Offertnr.	Färg
Ordernr.	Beredare Halle System
Weight	Datum 2022-05-18
Scale 1:50	Description Harmony F/M15m2
Sheet 2/18	

This drawing must not be copied, transmitted or disclosed to any third party.

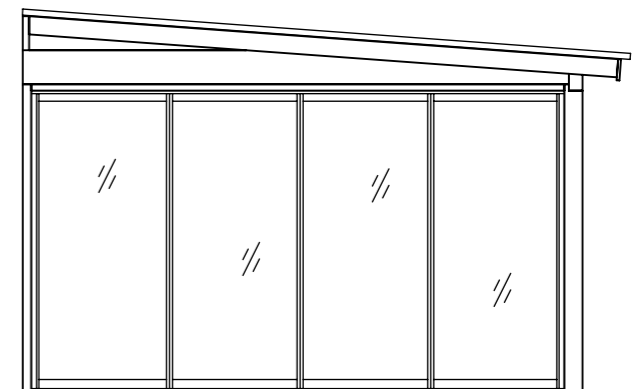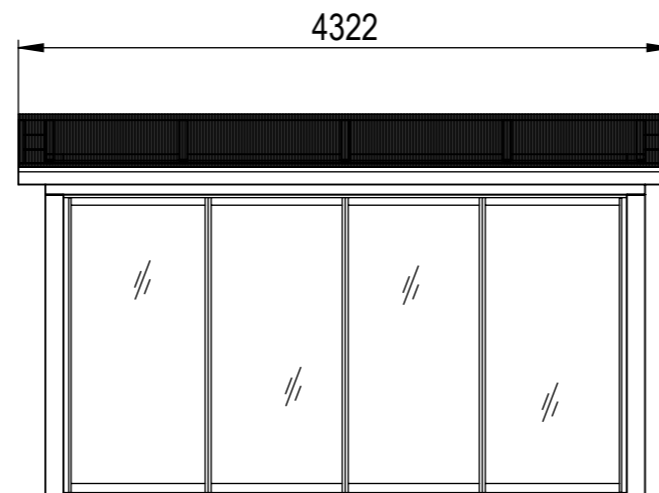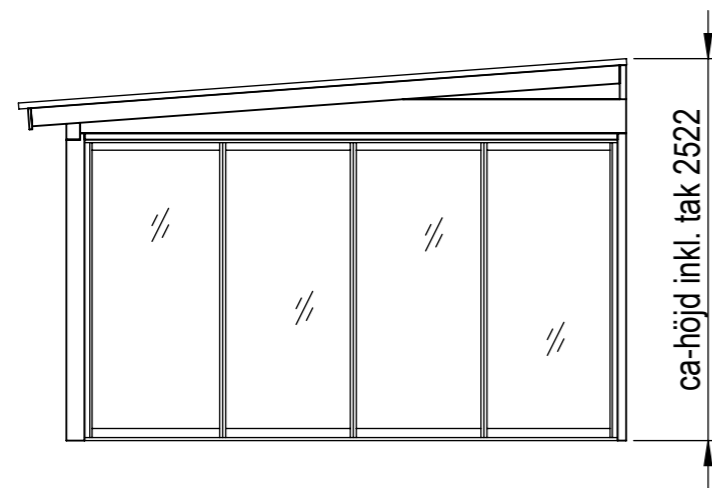




HALLE

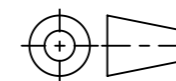


A3

Material	
Offertnr.	Färg
Ordernr.	Beredare Halle System
Weight	Datum 2022-05-18
Scale 1:50	Description Harmony F/M15m2
Sheet 3/18	

This drawing must not be copied, transmitted or disclosed to any third party.

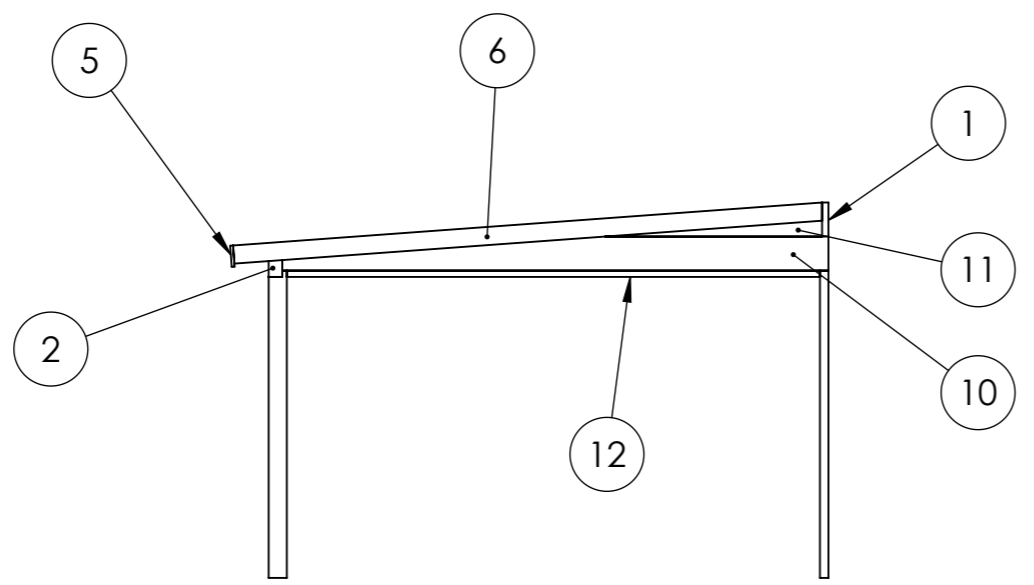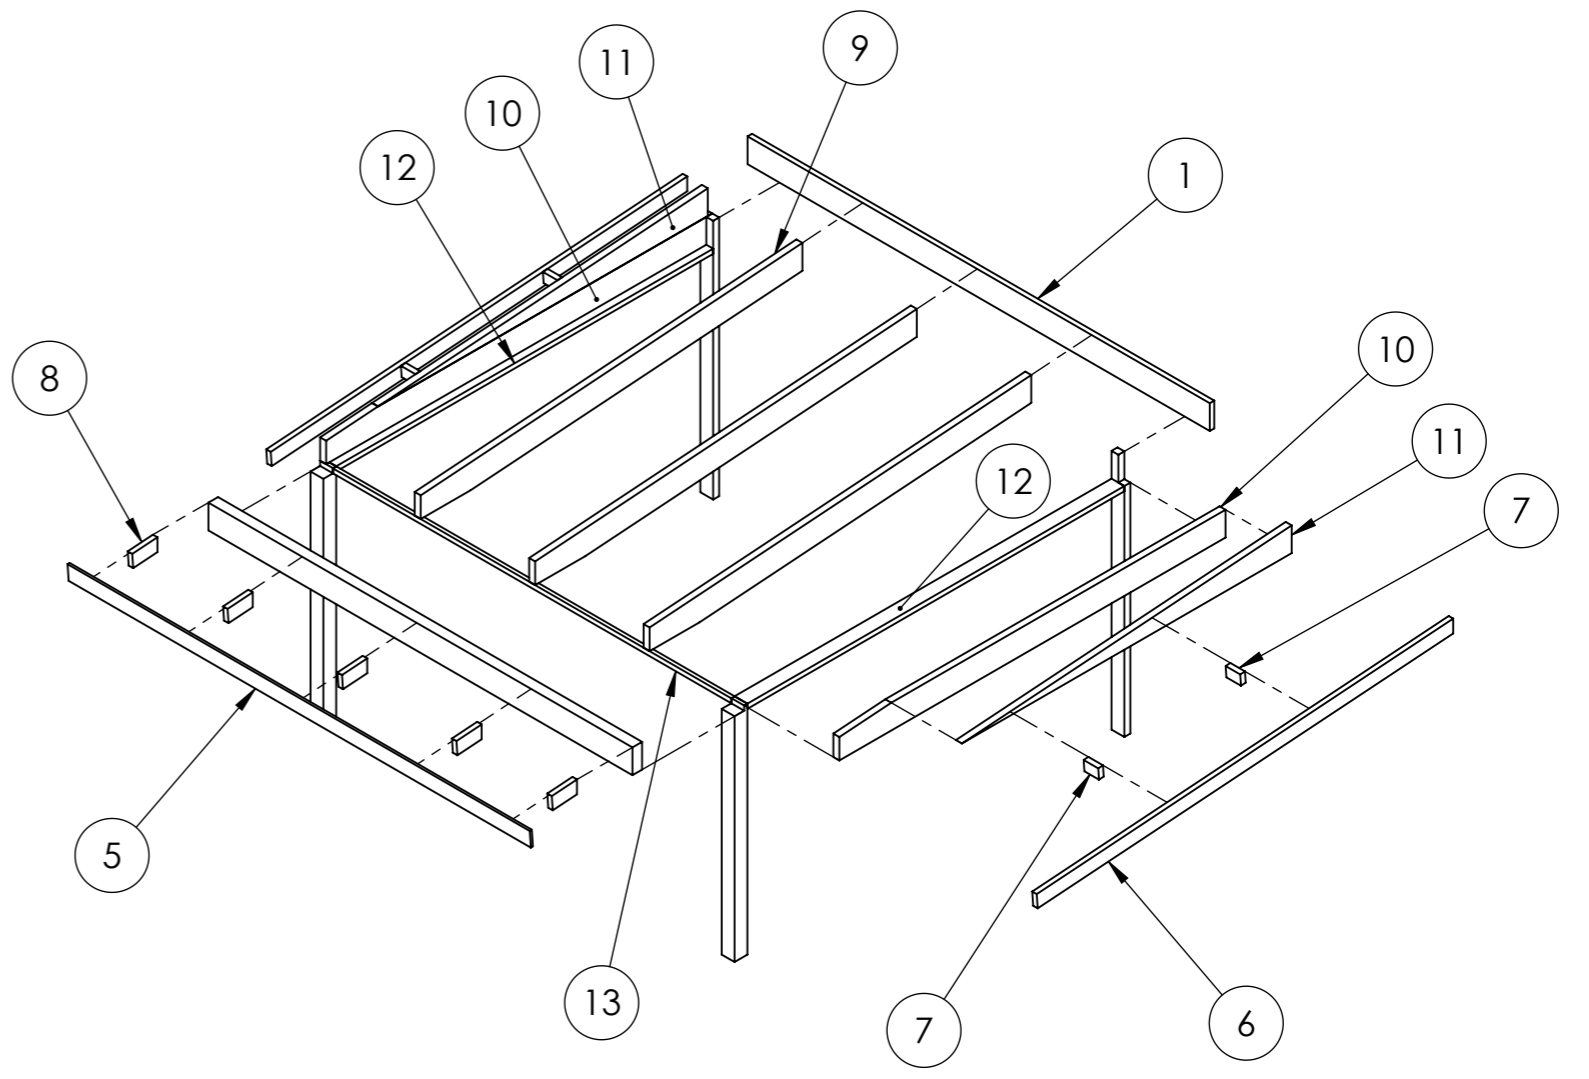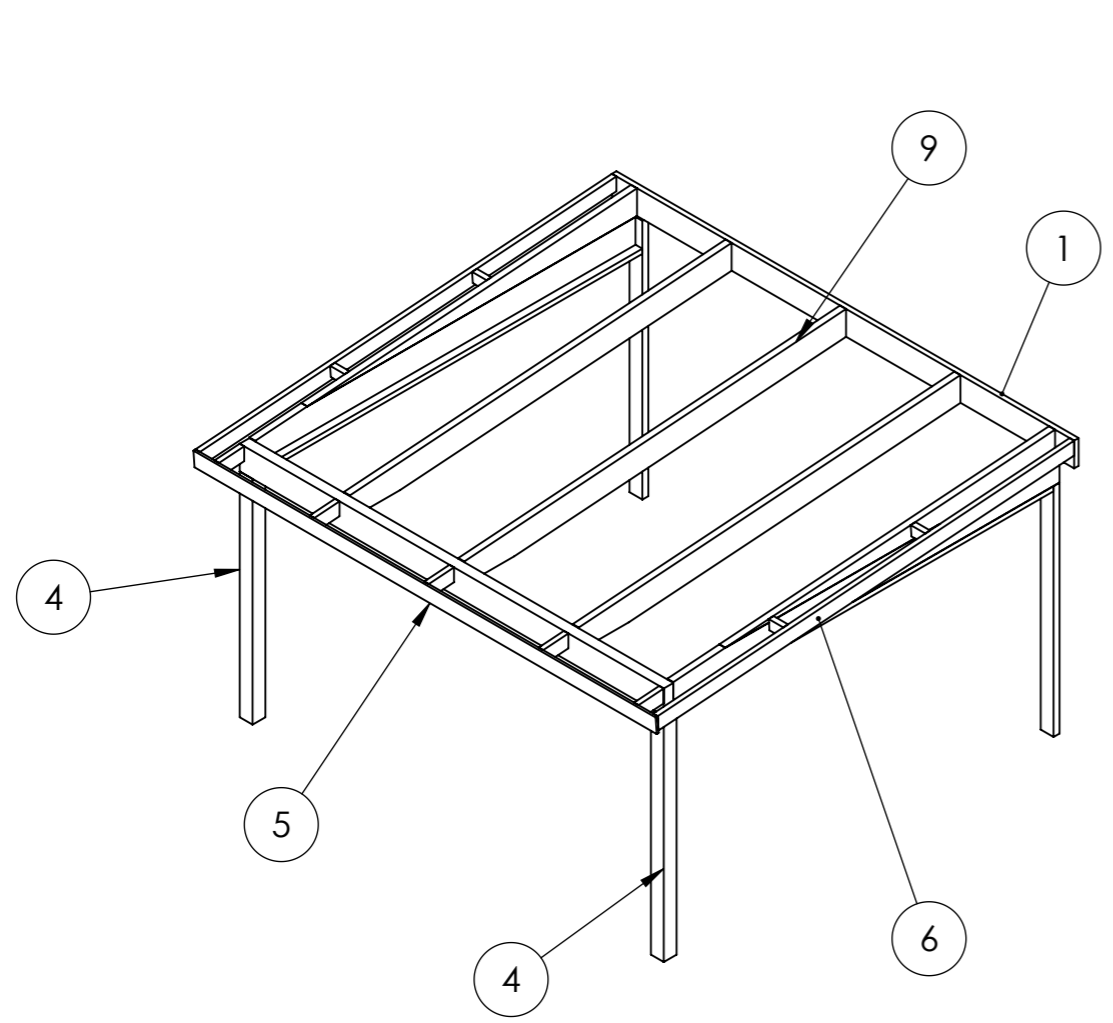

<h1>HALLE</h1>	Material	
	Offertnr.	Färg
 A3	Ordernr.	Beredare Halle System
	Weight	Datum 2022-05-18
	Scale 1:50	Description Harmony F/M15m2
	Sheet 18/18	