


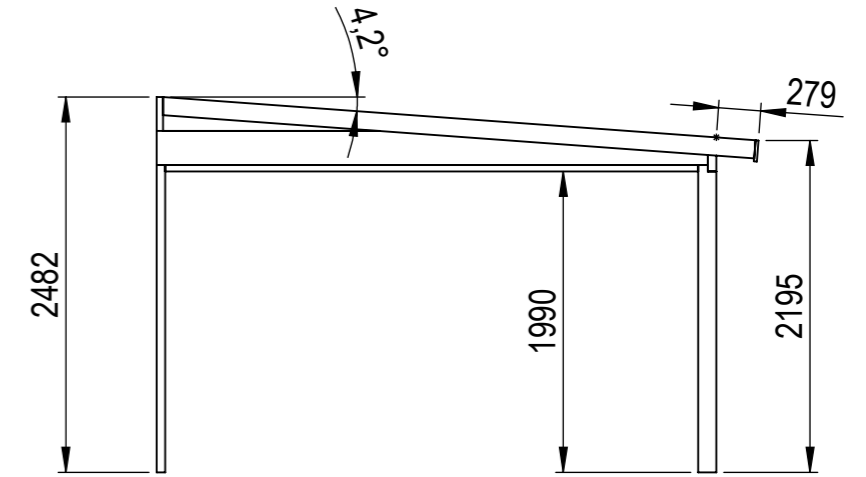
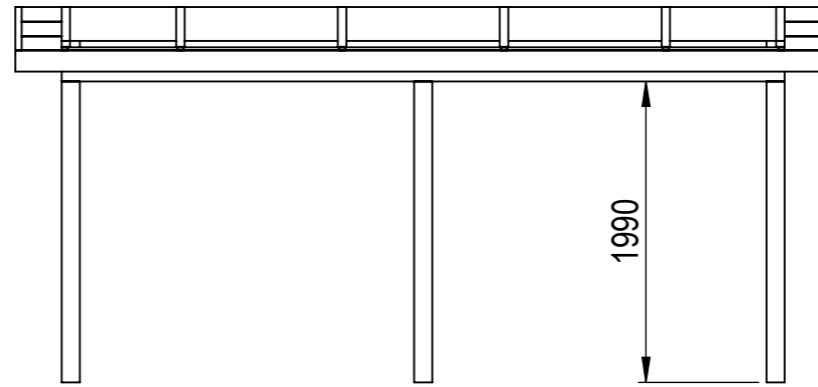
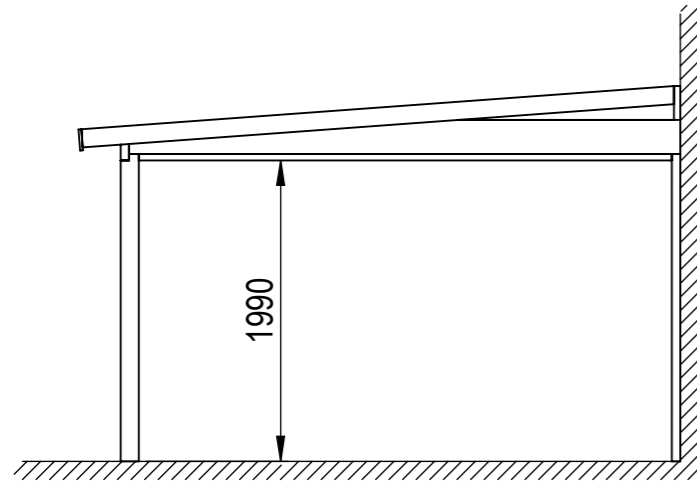


Nr.	Antal	Beskrivning	Kategori	Längd
1	1	225x42	Väggbalk	5392
2	1	225x56	Frontbalk	4780
3	2	120x56	Väggpelare	2257
4	3	120x120	Hörnpelare	2032
5	2	120x42	Gavelbalk	3928.729
6	4	95x44	Gavelstöd	264
7	6	120x42	Taktass	260
8	4	225x56	Takbalk	3626.195
9	2	56x225	Sidobalk	3645
10	2	56x225	Täckt sida	3083.427
11	2	120x42	Breddsats	3525
12	1	19x140	Takfotsbräda	5392
13	2	32x40	Breddsats front	2210

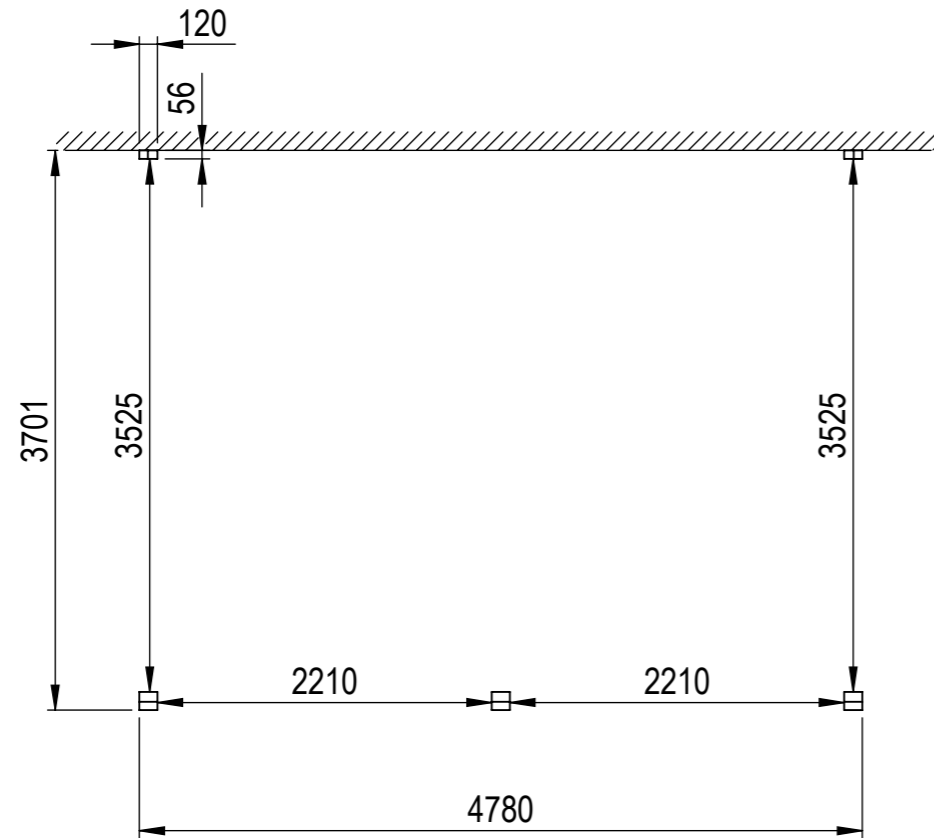


This drawing must not be copied, transmitted or disclosed to any third party.

HALLE	Material	
	Offertnr.	Färg
 A3	Ordernr.	Beredare Halle System
	Weight	Datum 2022-05-18
	Scale 1:50	Description Harmony F/M18m2
	Sheet 1/19	

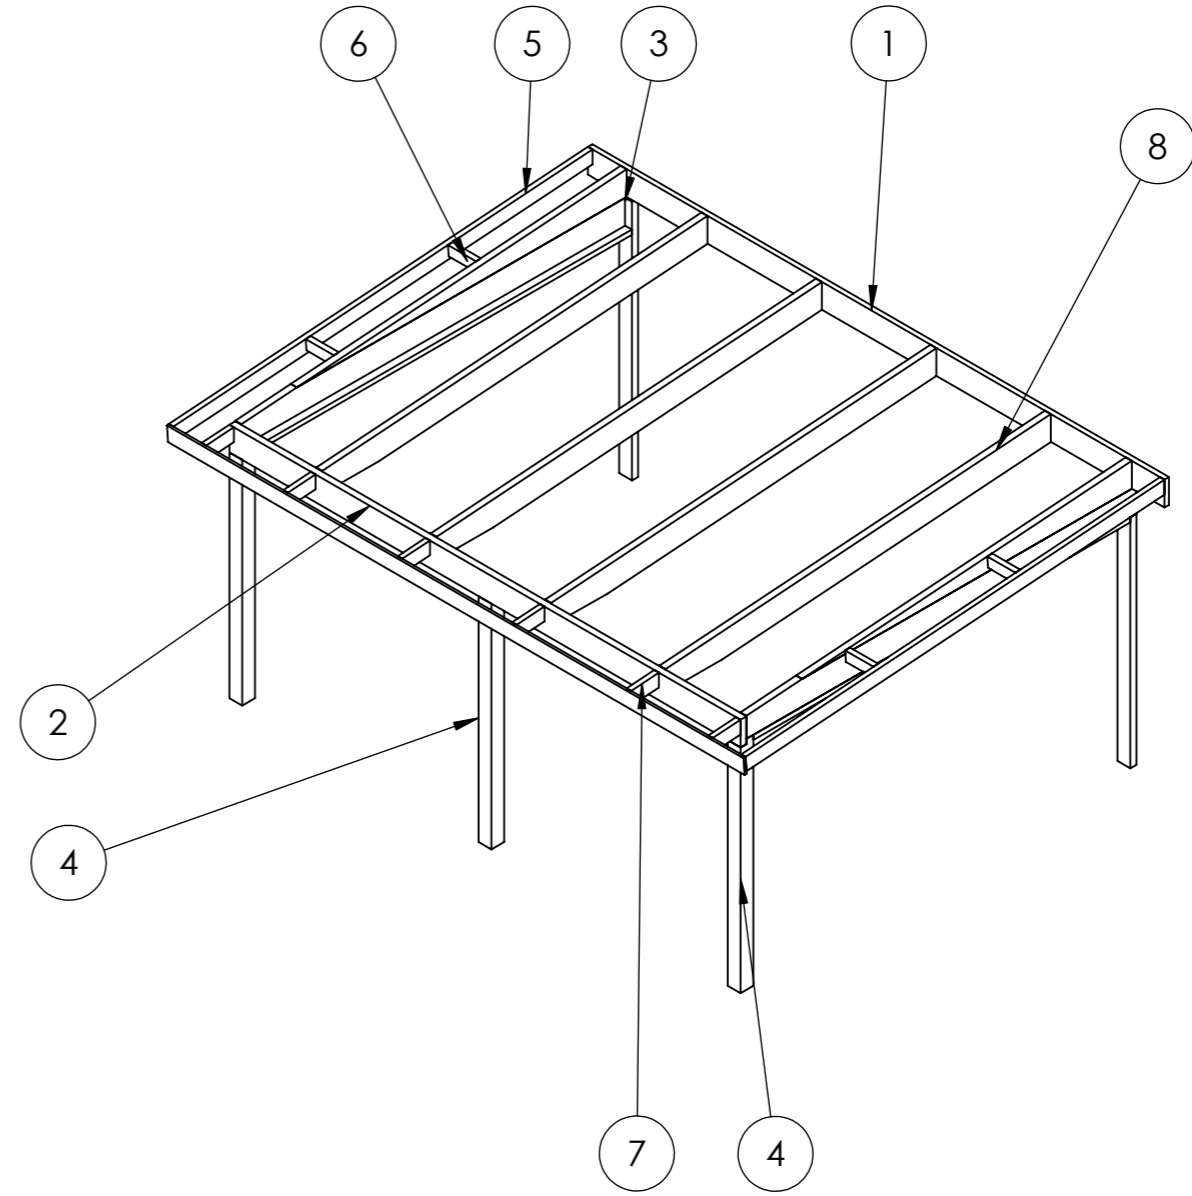


Mått anger stommen utan tak

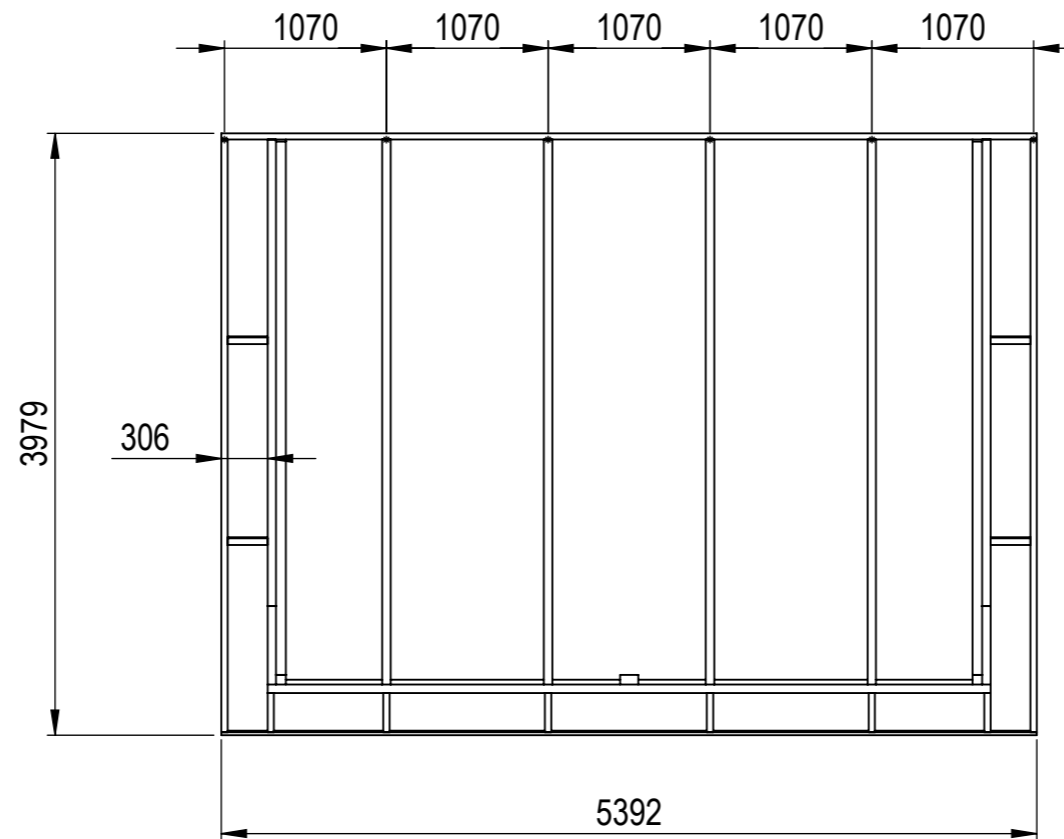




This drawing must not be copied, transmitted or disclosed to any third party.

HALLE

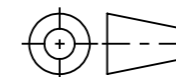


A3





Material	
Offertnr.	Färg
Ordernr.	Beredare Halle System
Weight	Datum 2022-05-18
Scale 1:50	Description Harmony F/M18m2
Sheet 2/19	

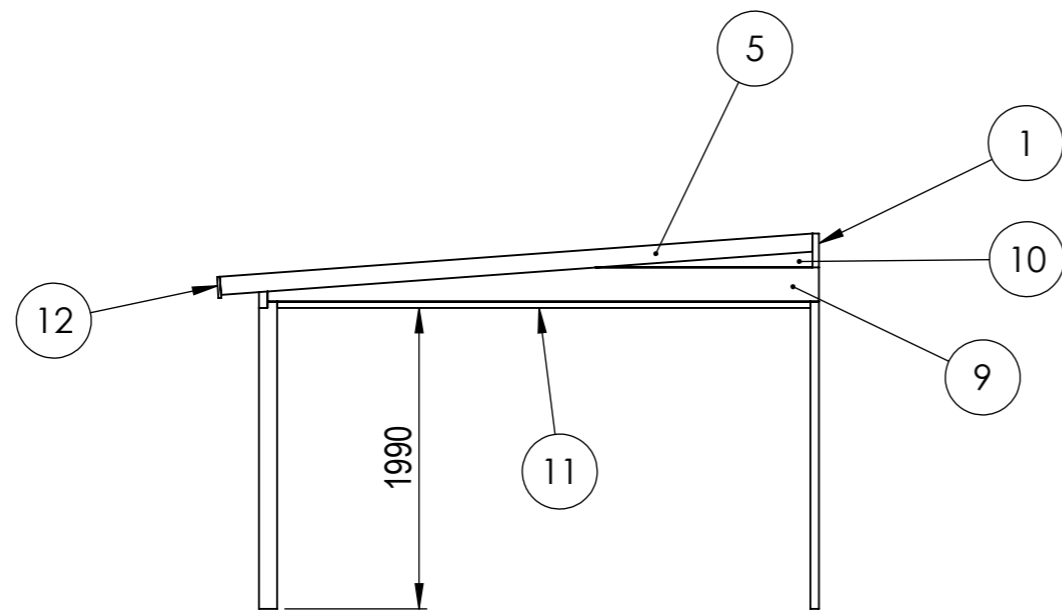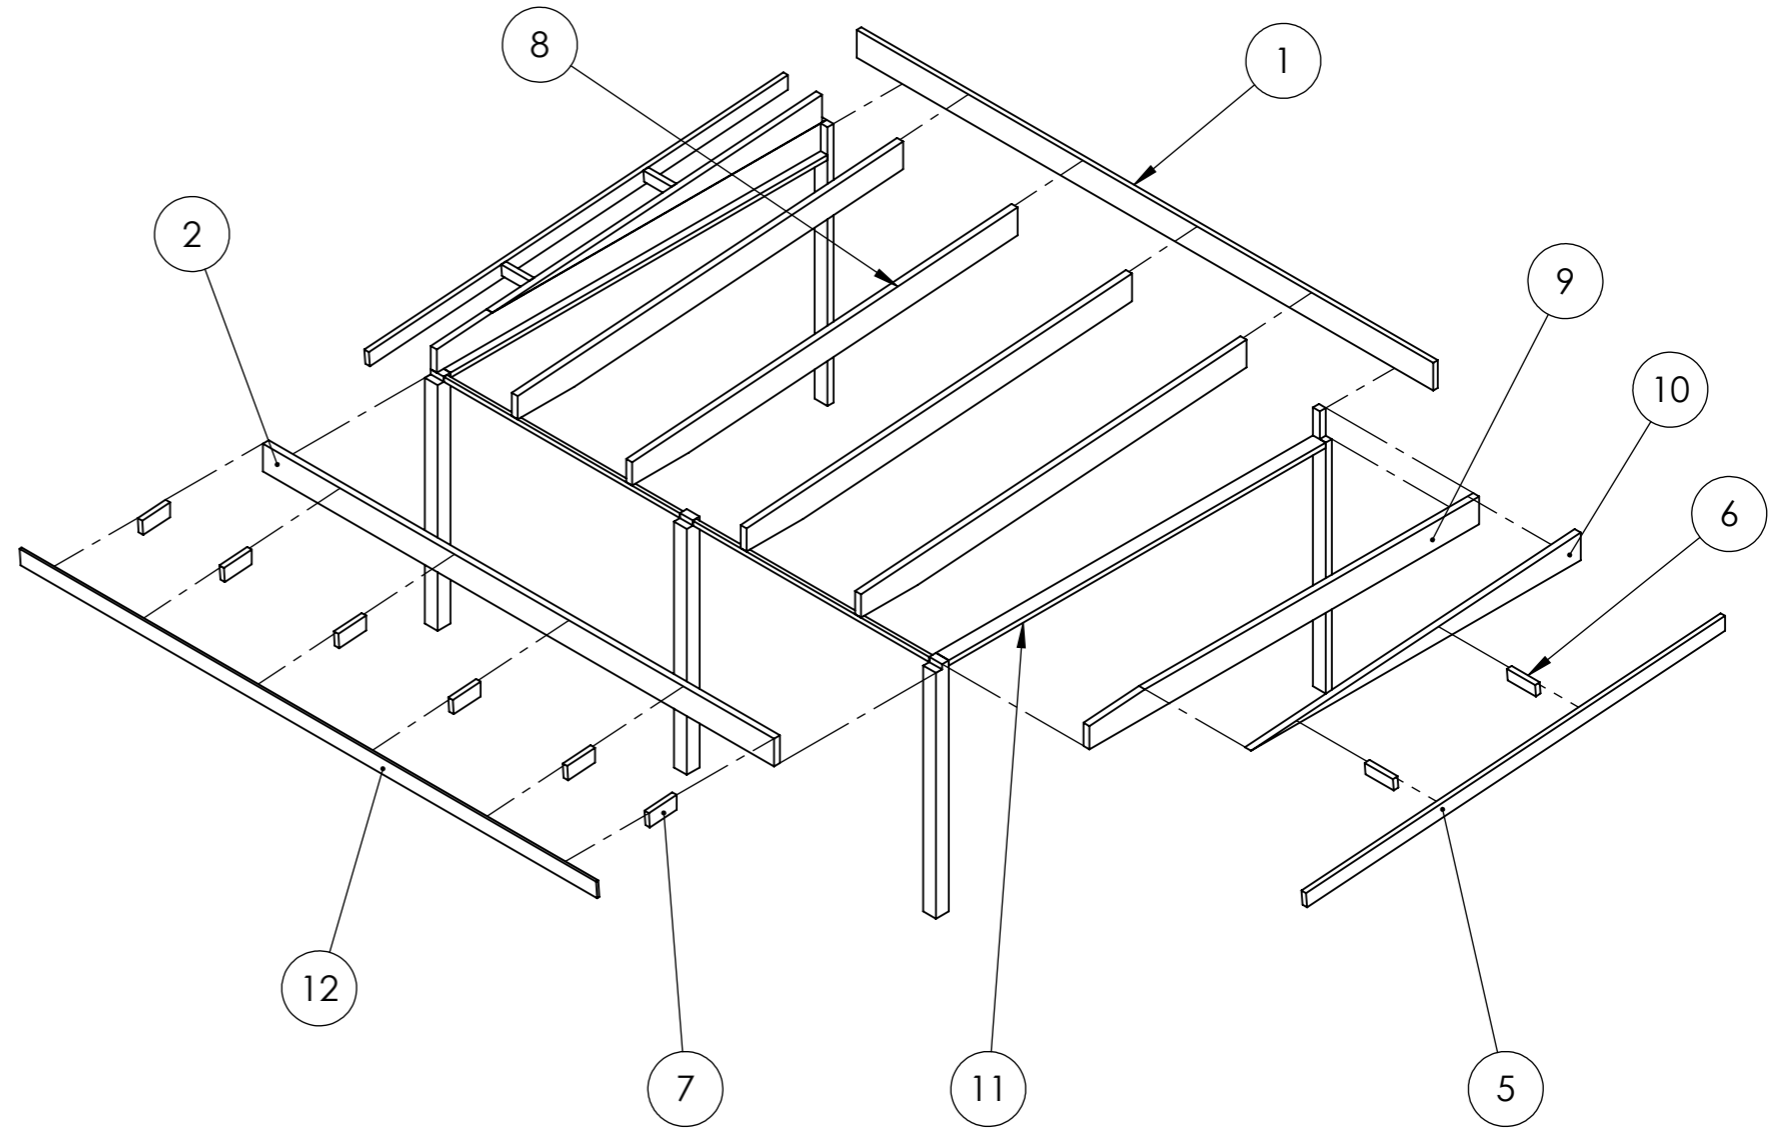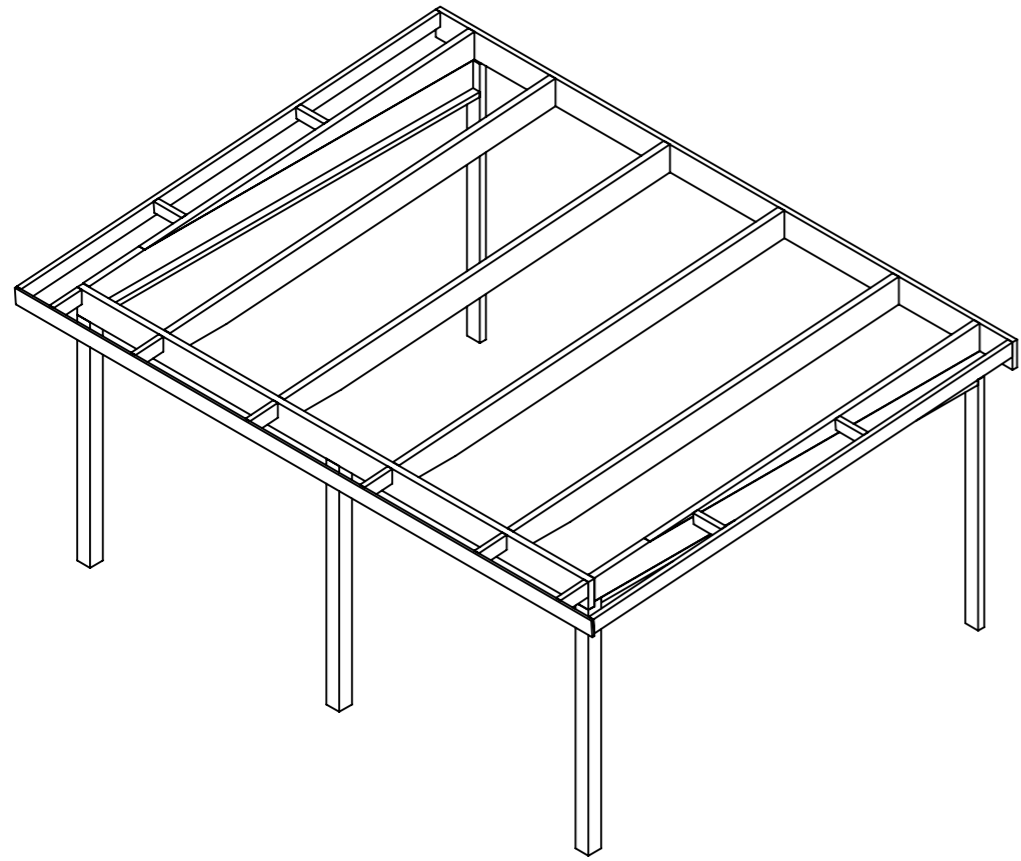


This drawing must not be copied, transmitted or disclosed to any third party.

HALLE	Material	
	Offertnr.	Färg
 A3	Ordernr.	Beredare Halle System
	Weight	Datum 2022-05-18
	Scale 1:50	Description Harmony F/M18m2
	Sheet 3/19	

This drawing must not be copied, transmitted or disclosed to any third party.

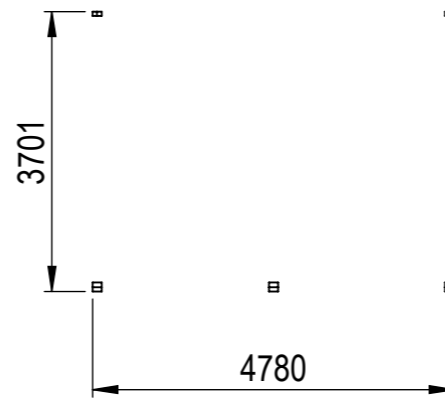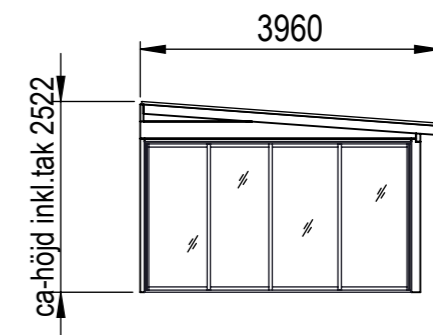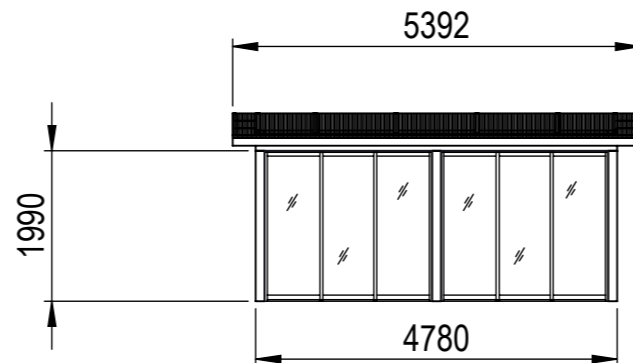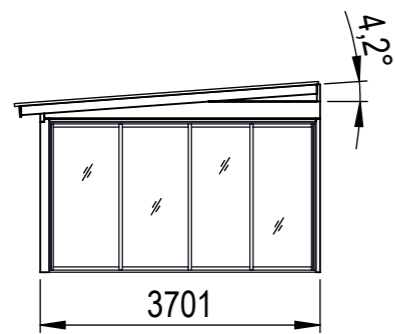

HALLE

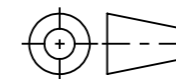

A3

Material	
Offernr.	Färg
Ordernr.	Beredare Halle System
Weight	Datum 2022-05-18
Scale 1:100	Description Harmony F/M18m2
Sheet 4/19	