
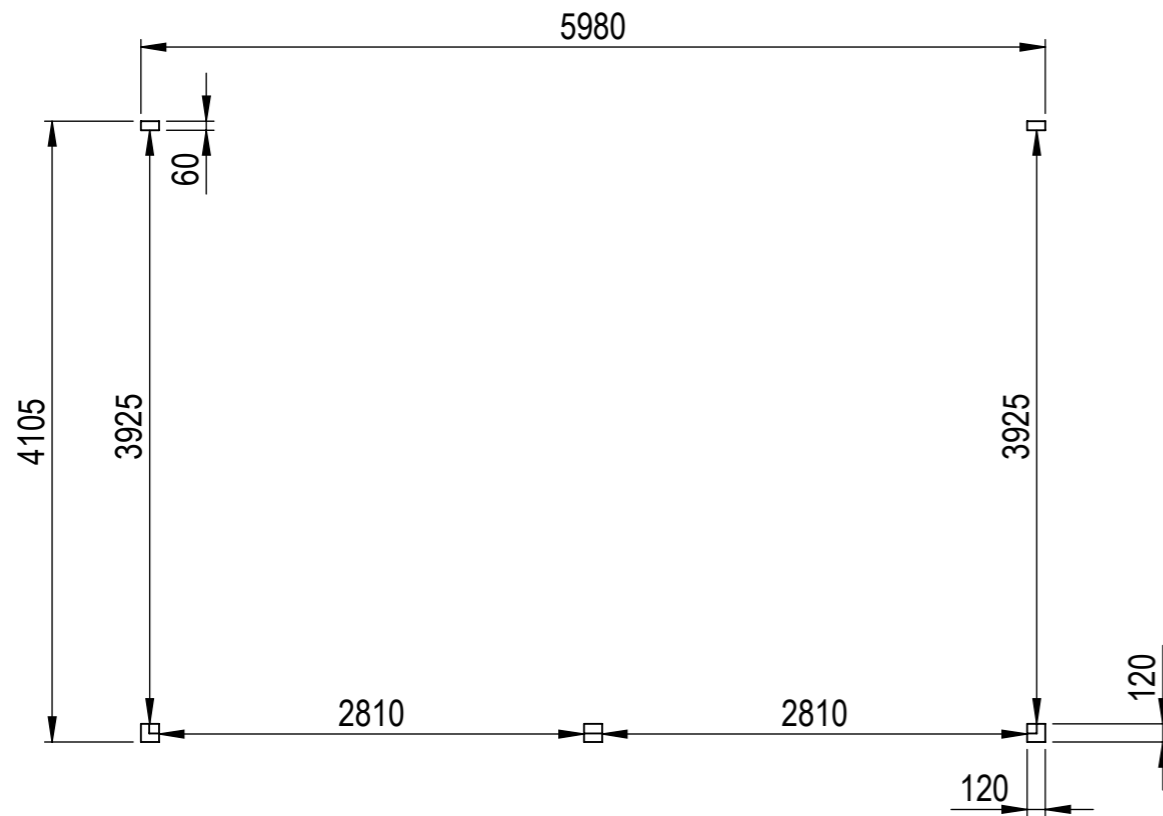



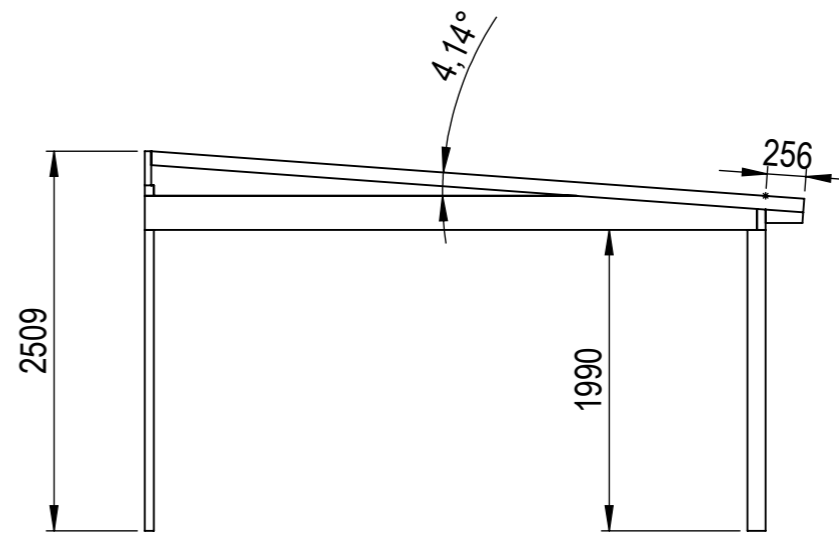
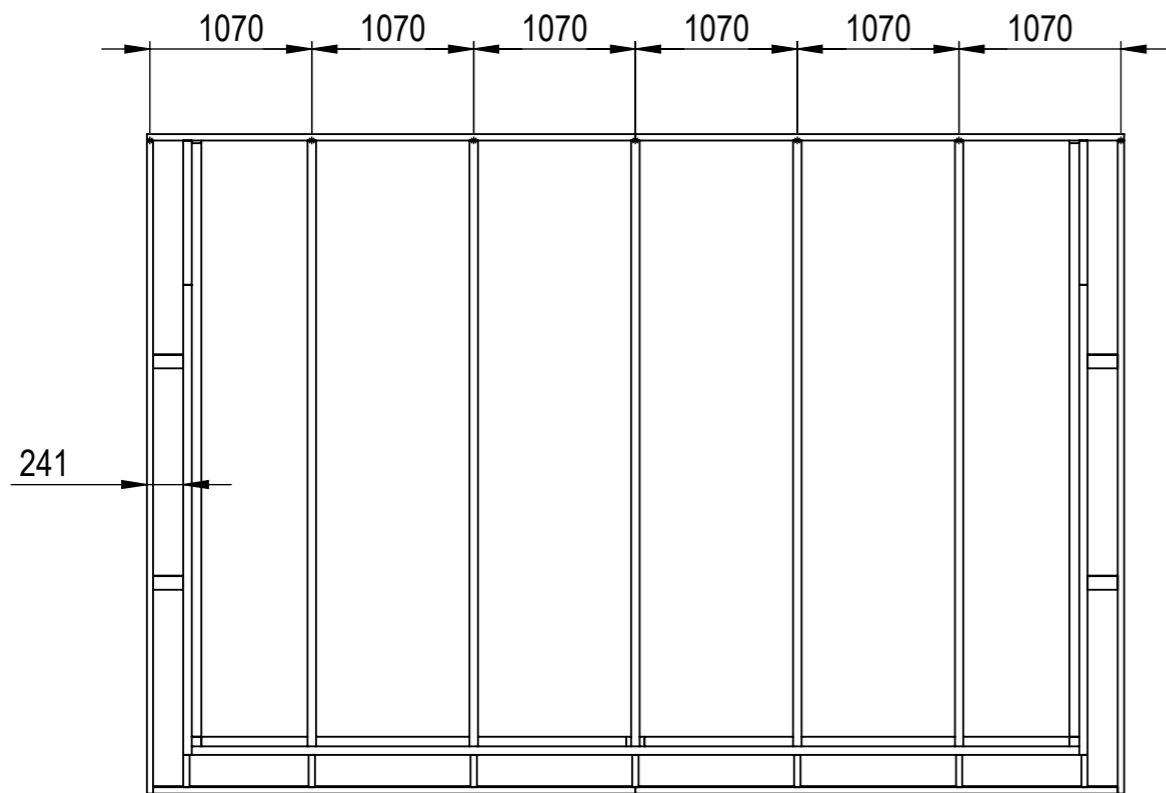
Nr.	Antal	Beskrivning	Kategori	Längd
1	1	225x56	Frontbalk	5980
2	2	225x56	Sidobalk	4049
3	2	60x120	Väggpelare	2284.091
4	2	120x120	Hörnpelare	2032
5	2	90x42	Gavelbalk	4329.63
6	4	90x42	Gavelstöd	199
7	7	180x42	Taktass	256
8	5	225x56	Takbalk	4030.987
9	2	225x56	Täckt sida2	954.52
10	2	90x42	Breddsats	3925
11	2	225x56	Täckt sida2	4063
12	2	225x42	Väggbalk	3231
13	2	90x42	Takfotbalk	3189
14	2	90x42	Breddsats	2810
15	1	120x120	Mittpelare	2032

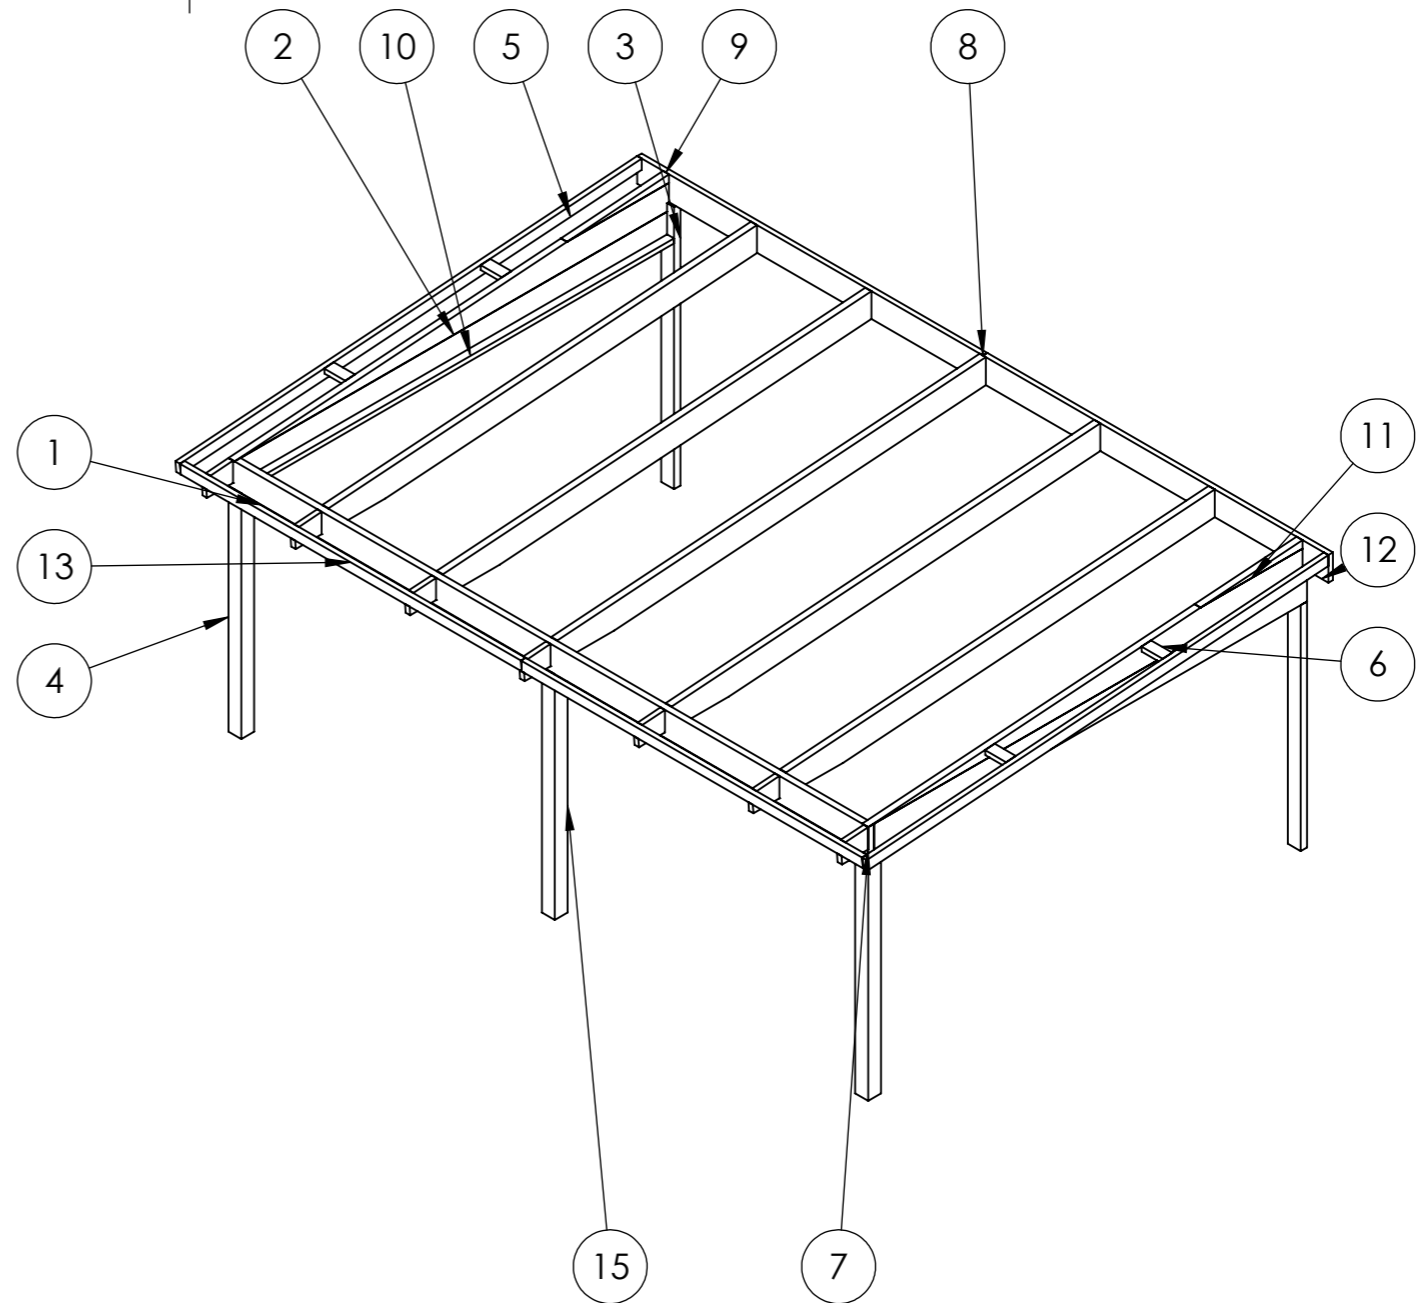


This drawing must not be copied, transmitted or disclosed to any third party.

<h1>HALLE</h1>	Material	
	Offertnr.	Färg
 A3	Ordernr.	Beredare
	Weight	Datum
	Scale 1:50	Description Harmony Fritid/Mertid 25m2
	Sheet 1/18	

This drawing must not be copied, transmitted or disclosed to any third party.



HALLE

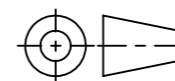

A3

Material	
Offertnr.	Färg
Ordernr.	Beredare
Weight	Datum
Scale	1:50
Sheet	2/18
Description	
Harmony Fritid/Mertid 25m	