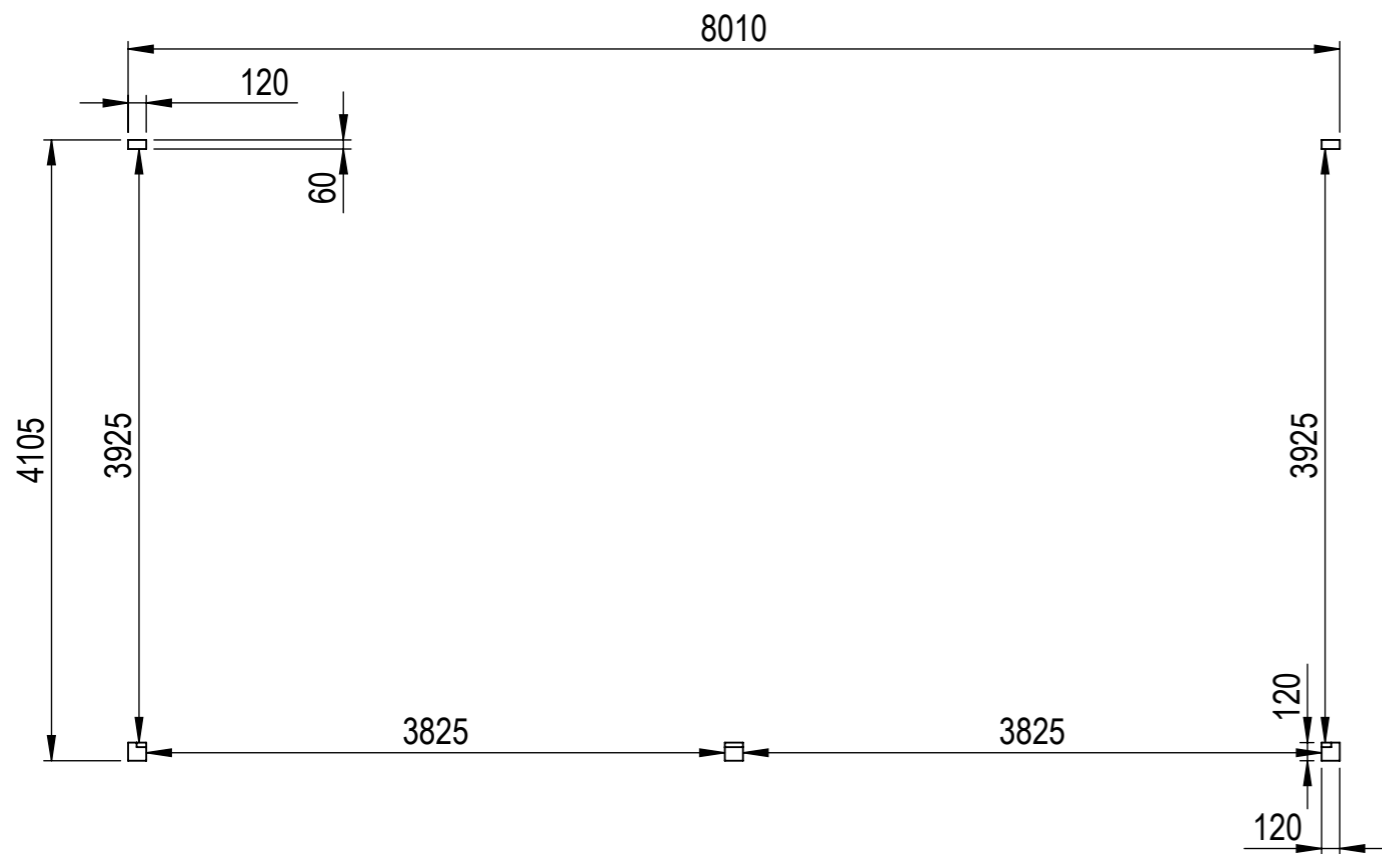
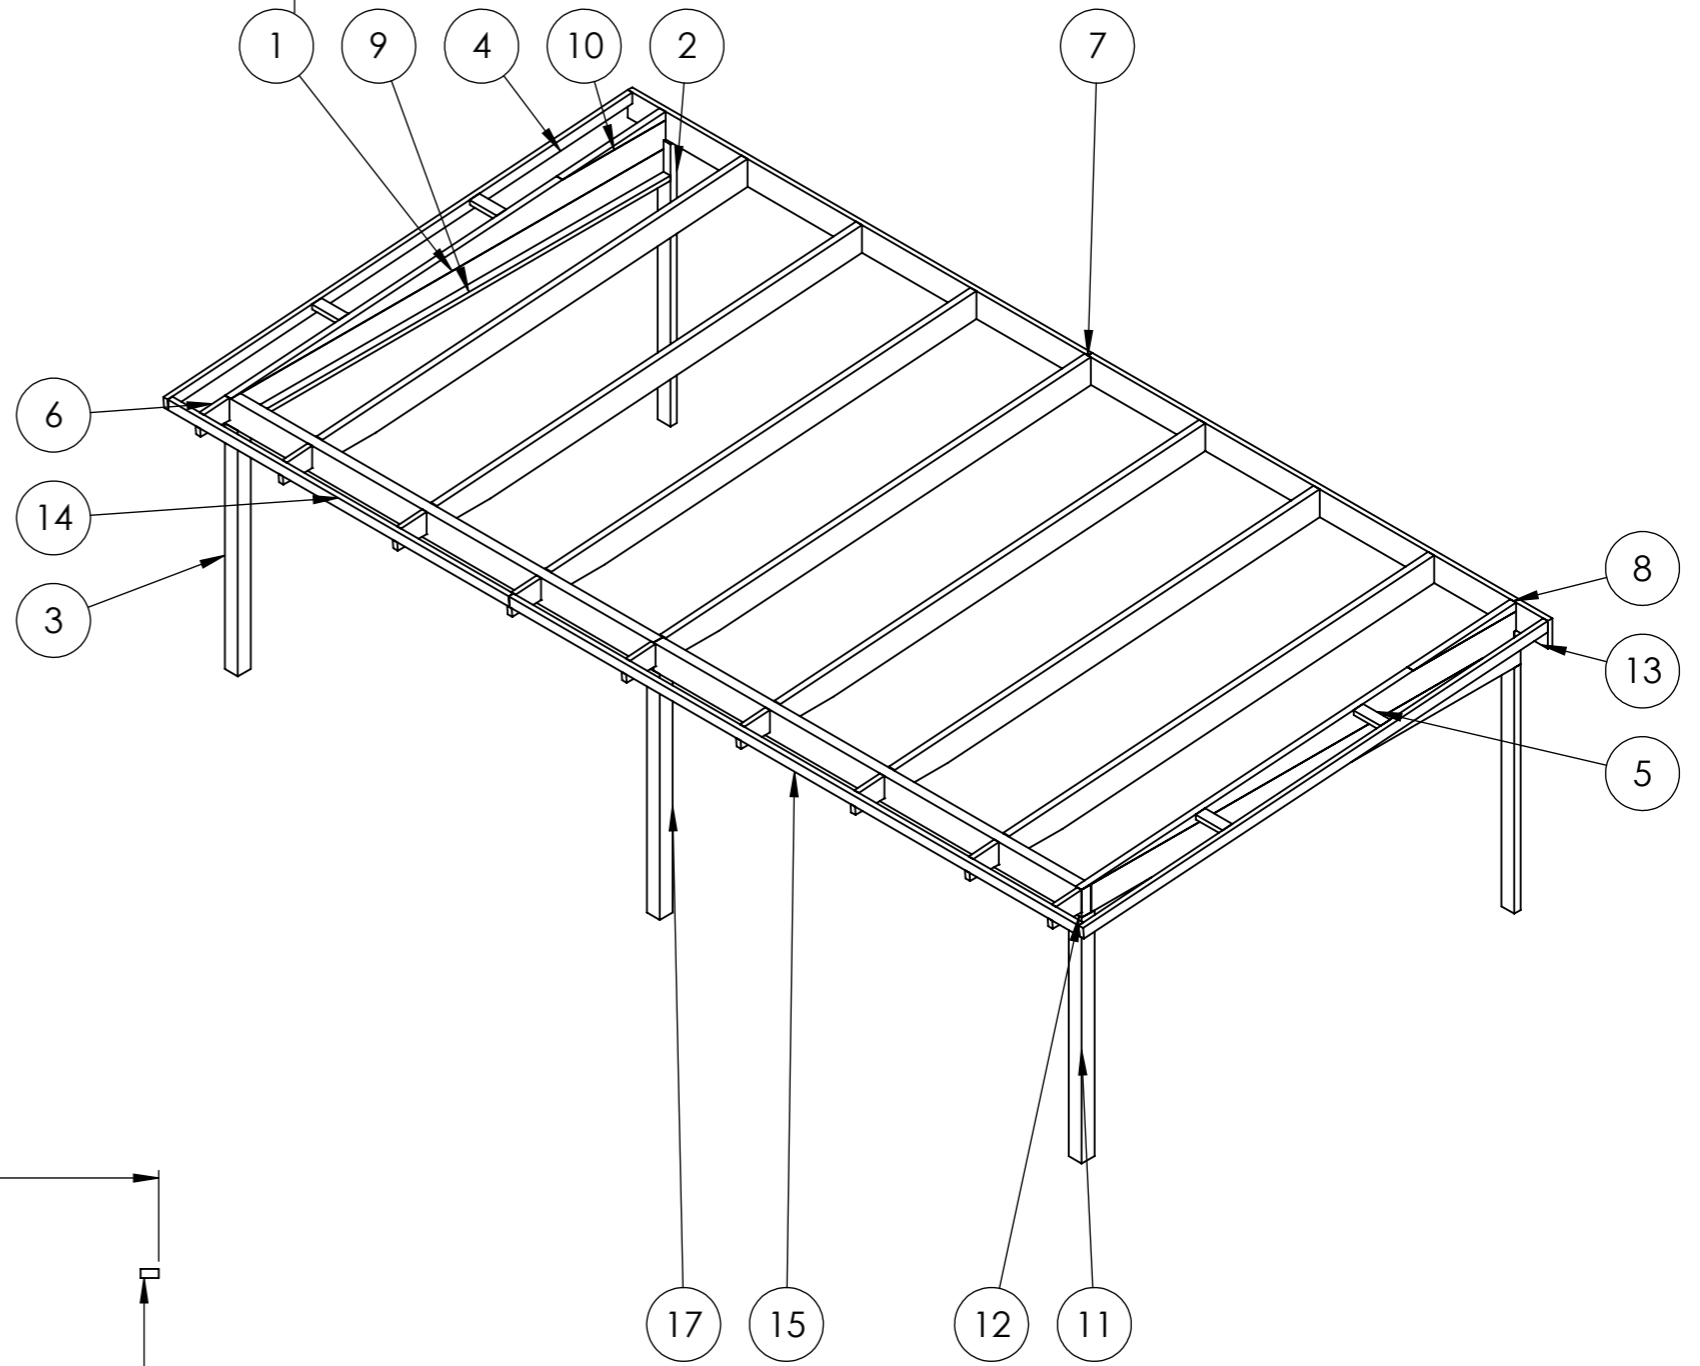

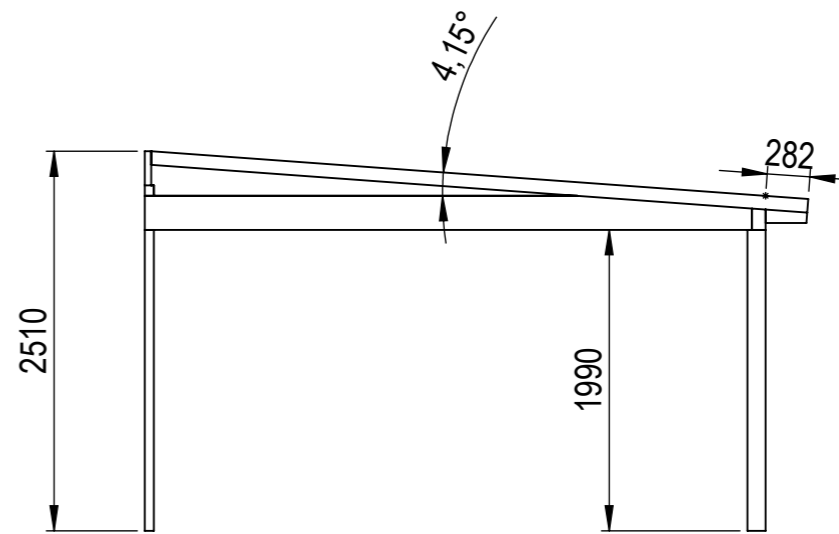
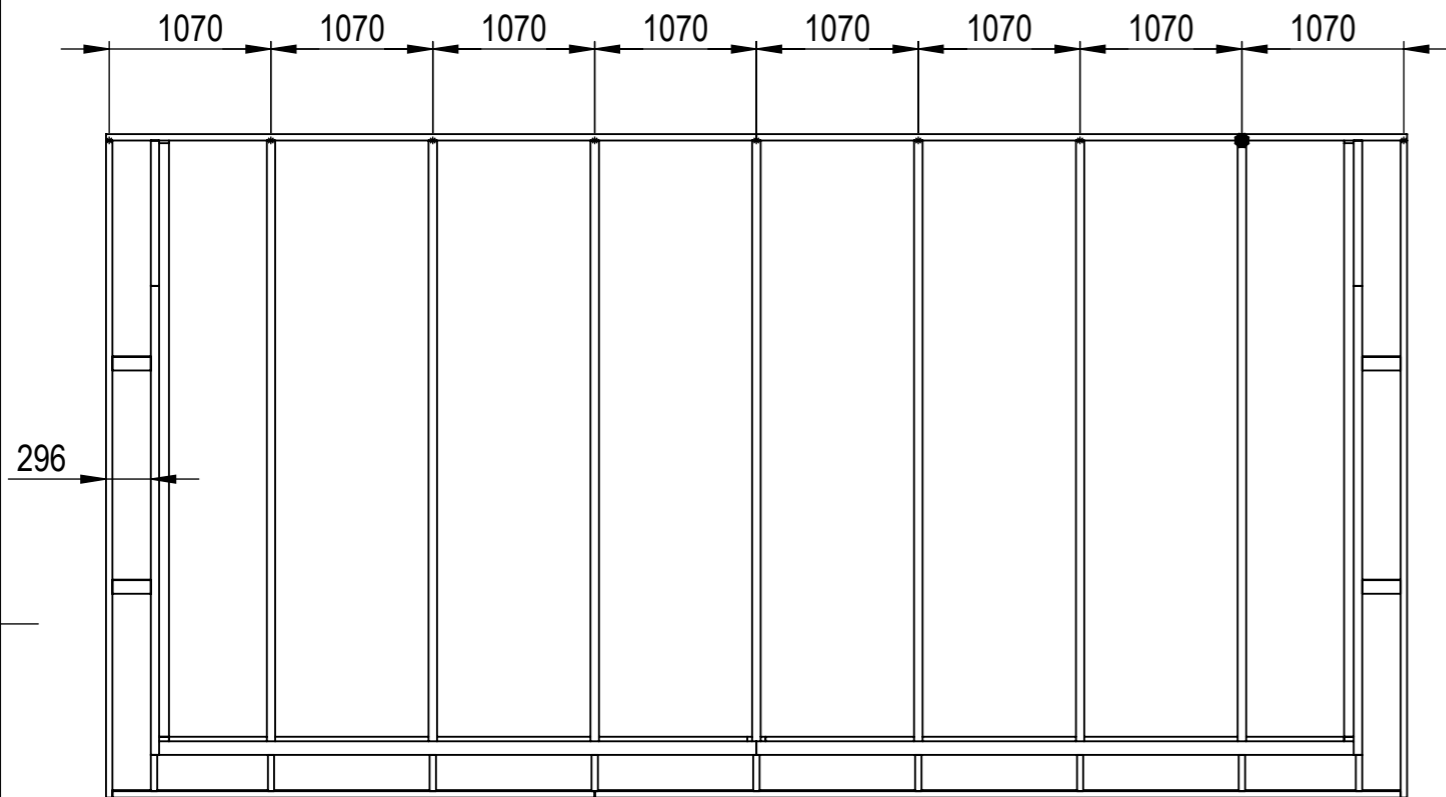


Nr.	Antal	Beskrivning	Kategori	Längd
1	2	225x56	Sidobalk	4015
2	2	60x120	Väggpelare	2284.804
3	1	120x120	Hörnpelare1	2032
4	2	90x42	Gavelbalk	4355.681
5	4	90x42	Gavelstöd	254
6	9	180x42	Taktass	282
7	7	225x56	Takbalk	3997.16
8	2	225x56	Täckt sida2	962.037
9	2	90x42	Breddsats	3925
10	2	225x56	Täckt sida2	4063
11	1	120x120	Hörnpelare2	2032
12	2	225x90	Frontbalk	4005
13	2	225x42	Väggbalk	4301
14	1	90x42	Takfotbalk1	3189
15	1	90x42	Takfotbalk2	5329
16	2	90x42	Breddsats	3825
17	1	120x120	Mittpelare	2032




This drawing must not be copied, transmitted or disclosed to any third party.

HALLE	Material	
	Offertnr.	Färg
 A3	Ordernr.	Beredare
	Weight	Datum
	Scale 1:50	Description Harmony Fritid/Mertid 33m2
	Sheet 1/20	



This drawing must not be copied, transmitted or disclosed to any third party.

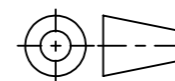HALLE



A3

Material	
Offertnr.	Färg
Ordernr.	Beredare
Weight	Datum
Scale	1:50
Sheet	2/20
Description	
Harmony Fritid/Mertid 33m2	