
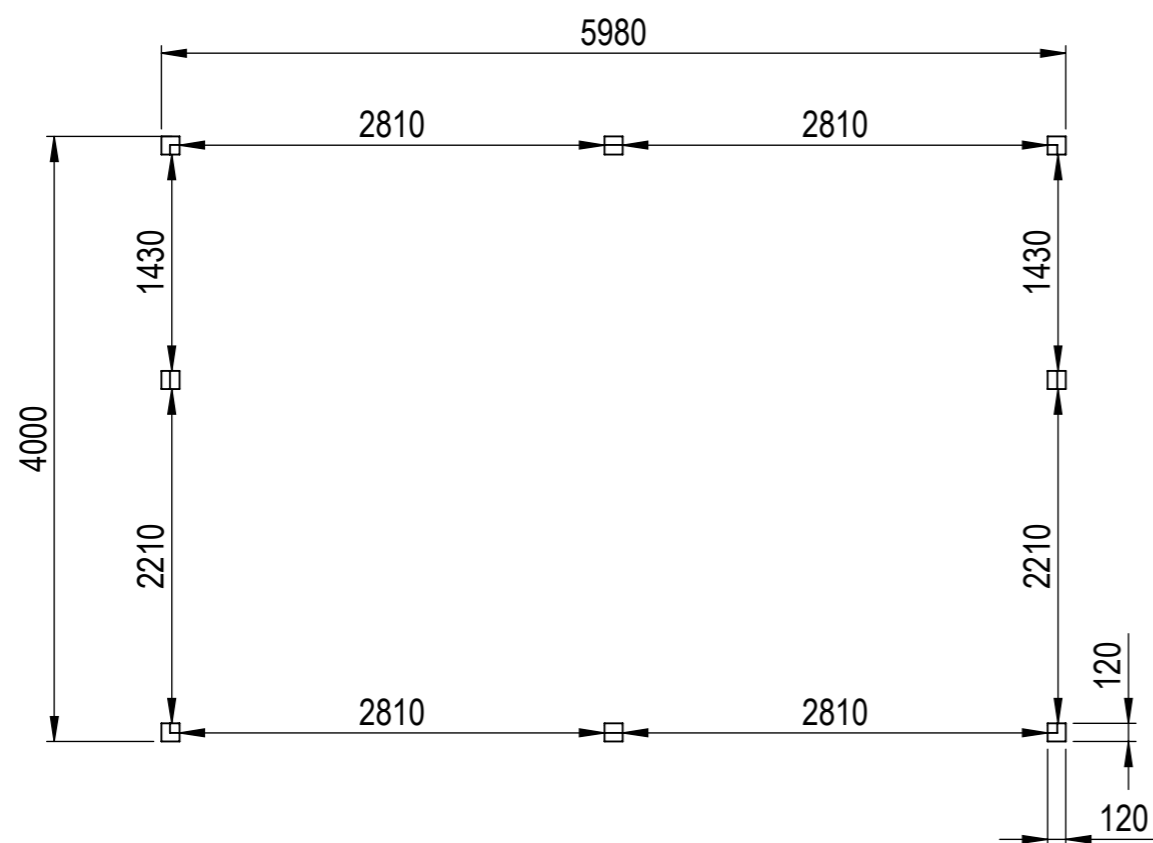



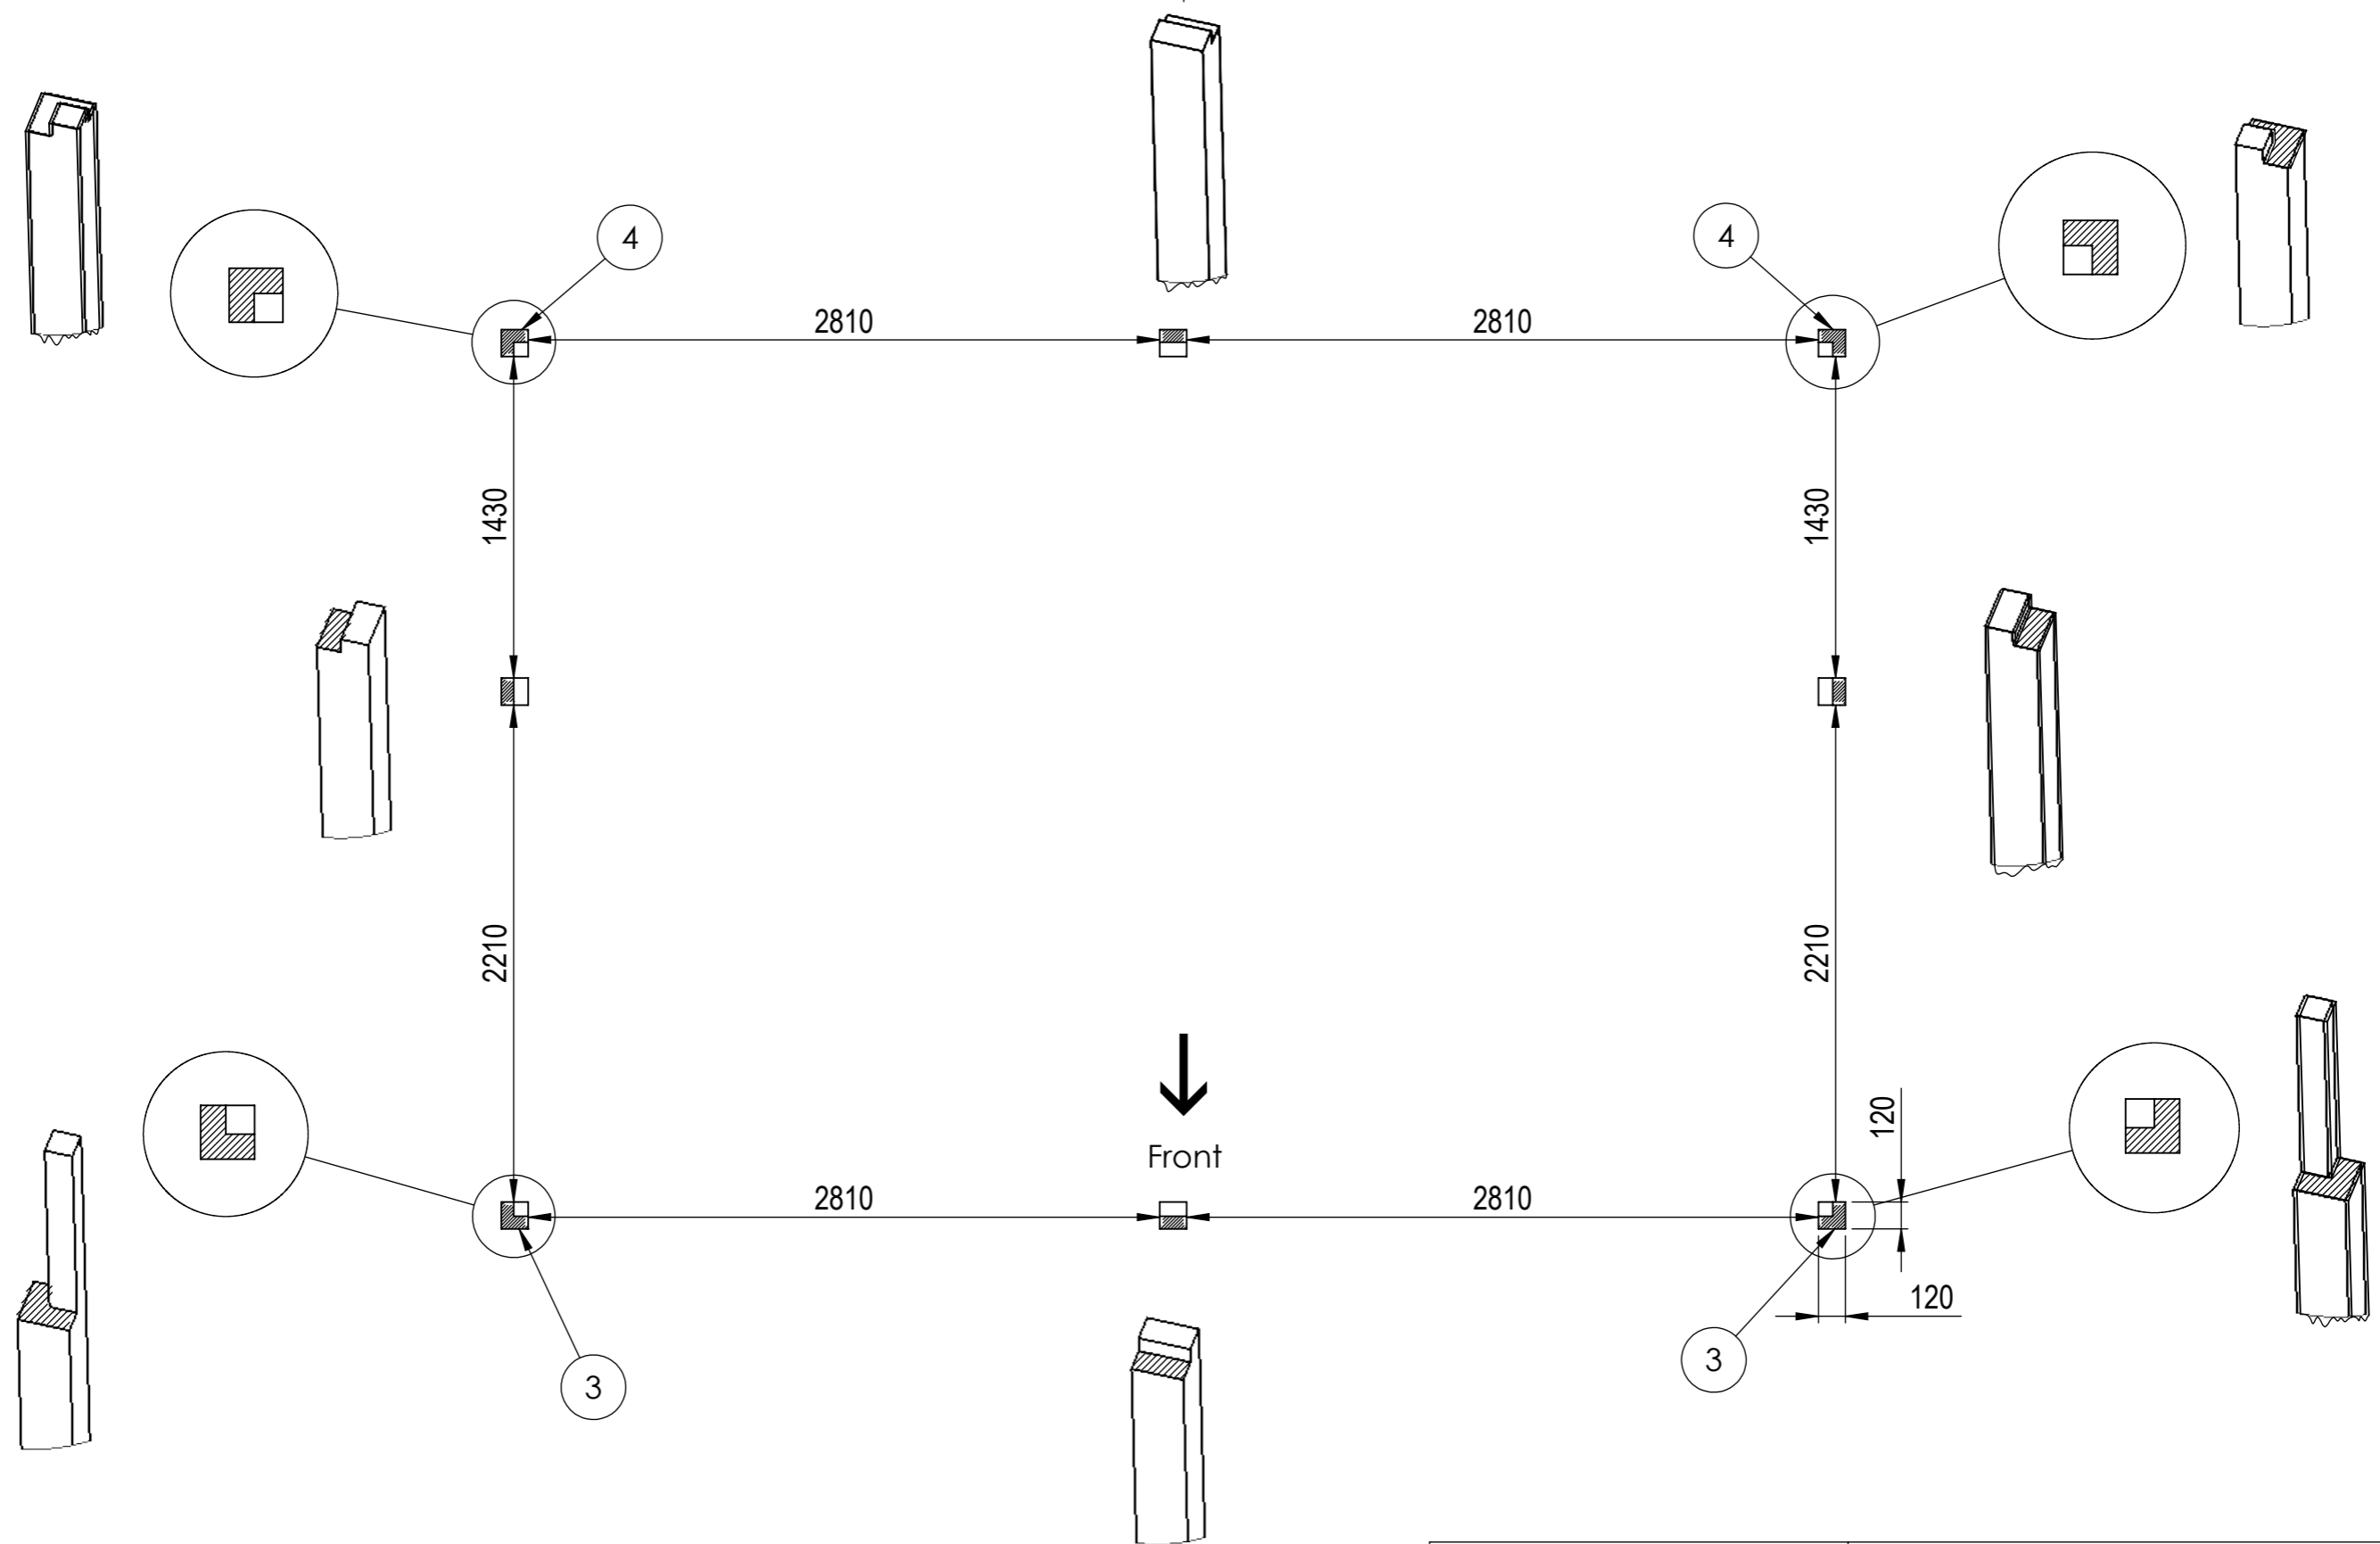
Nr.	Antal	Beskrivning	Kategori	Längd
1	2	270x56	Väggbalk	5980
2	2	270x56	Sidobalk	3888
3	2	120x120	Hörpelare front	2500
4	2	120x120	Hörpelare bak	2032
5	2	90x42	Gavelbalk	4401
6	4	90x42	Gavelstöd	199
7	7	180x42	Taktass	150
8	4	120x120	Mittpelare	2032
9	1	56x225	Toppbalk	5980
10	2	90x42	Breddsats gavel fram 42x64	2210
11	2	90x42	Breddsats gavel bak 42x64	2860
12	7	180x42	Taktassar topp	246
13	5	90x270	Takbalk	3940
14	4	90x42	Takfotsbalk	3189
15	2	56x225	Täckt sida 1	4000
16	4	90x42	Breddsats baksida	5620
17	1	56x225	Frontbalk 2	5868
18	2	56x225	Täckt sida 2	1972

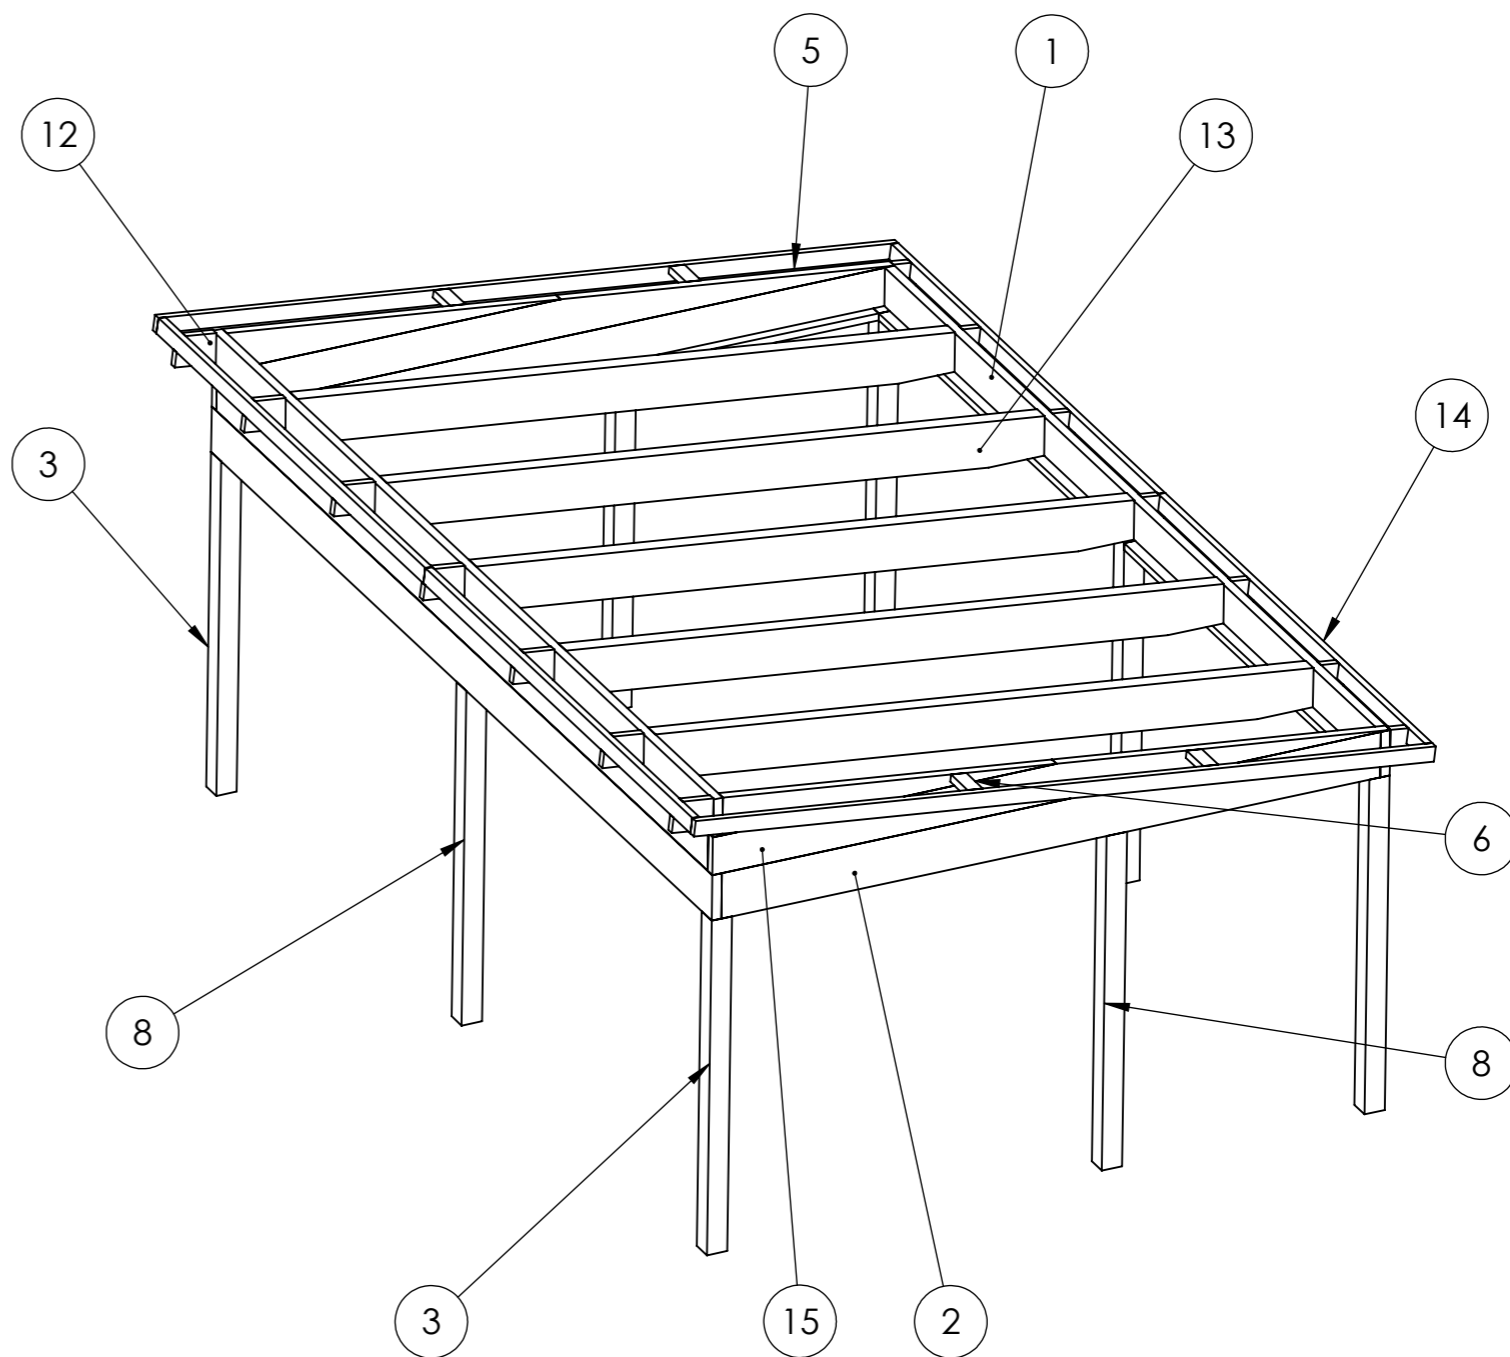


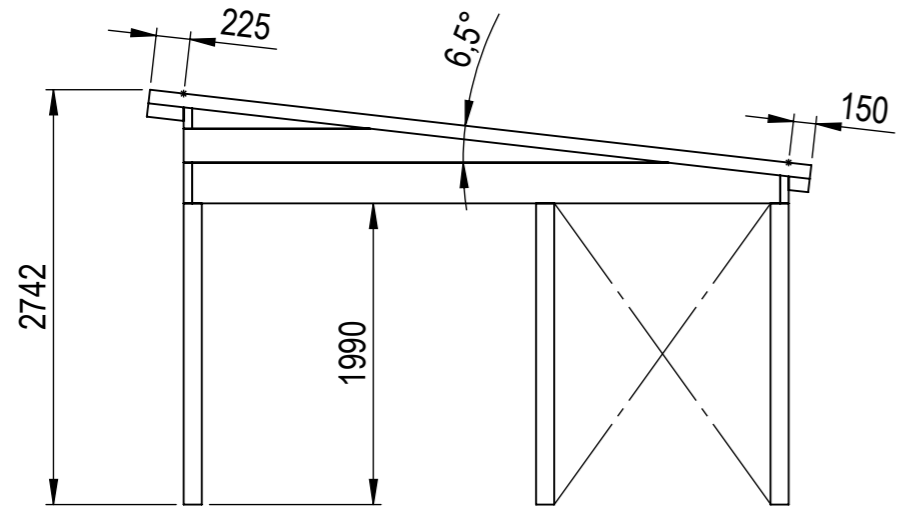
This drawing must not be copied, transmitted or disclosed to any third party.

HALLE	Material	
	Offertnr.	Färg
 A3	Ordernr.	Beredare Halle System
	Weight	Datum 2026-05-06
	Scale 1:50	Description Haverdal 24 m2 Snözon 4,5
	Sheet 1/25	


This drawing must not be copied, transmitted or disclosed to any third party.




HALLE	Material	
	Offertnr.	Färg
 A3	Ordernr.	Beredare Halle System
	Weight	Datum 2026-05-06
	Scale 1:30	Description Haverdal 24 m2 Snözon 4,5
	Sheet 2/25	




Höger

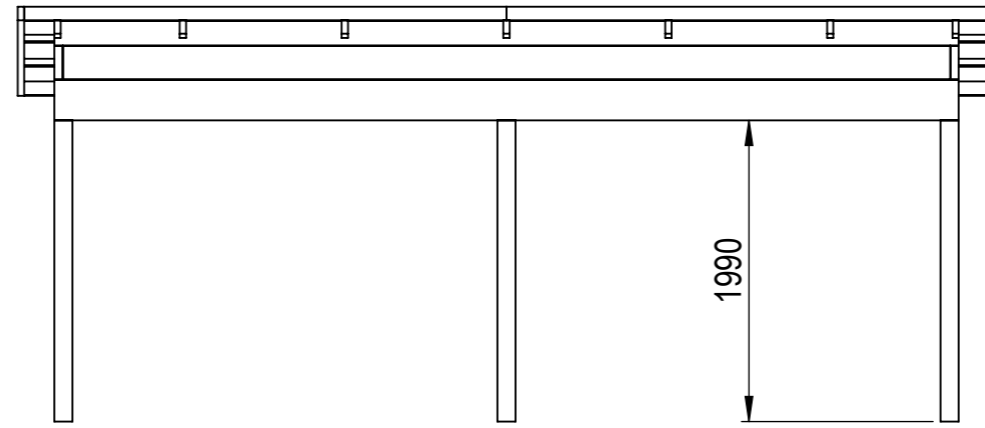


Front

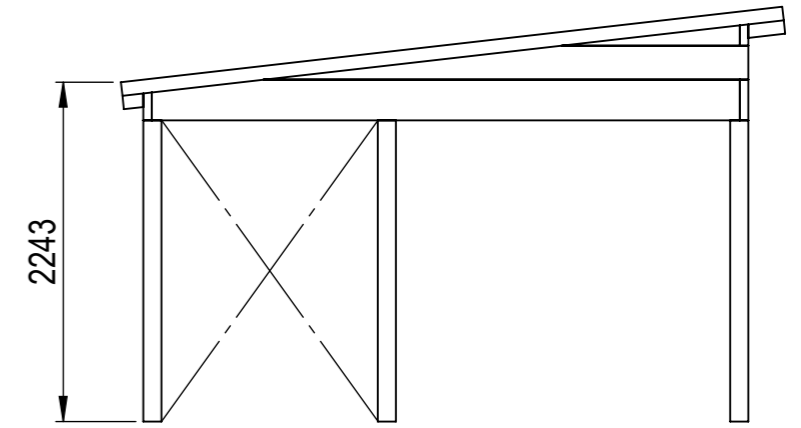

Vänster

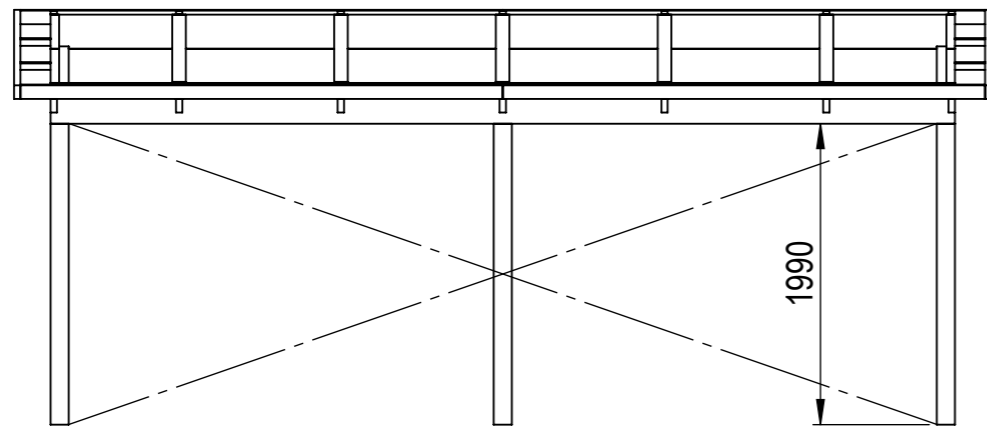


Baksida

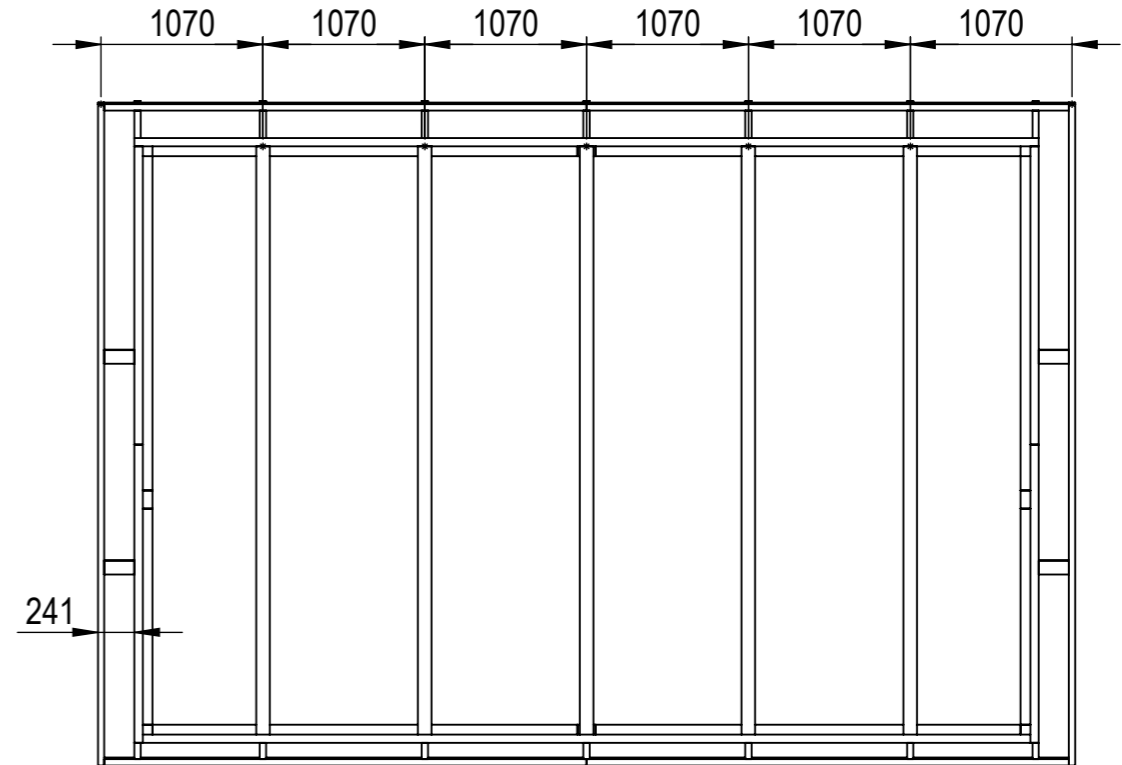

Alla mått avser limträstommen utan tak


HALLE

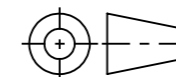


A3

Material	
Offernr.	Färg
Ordernr.	Beredare Halle System
Weight	Datum 2026-05-06
Scale 1:50	Description Haverdal 24 m2 Snözon 4,5
Sheet 3/25	

This drawing must not be copied, transmitted or disclosed to any third party.

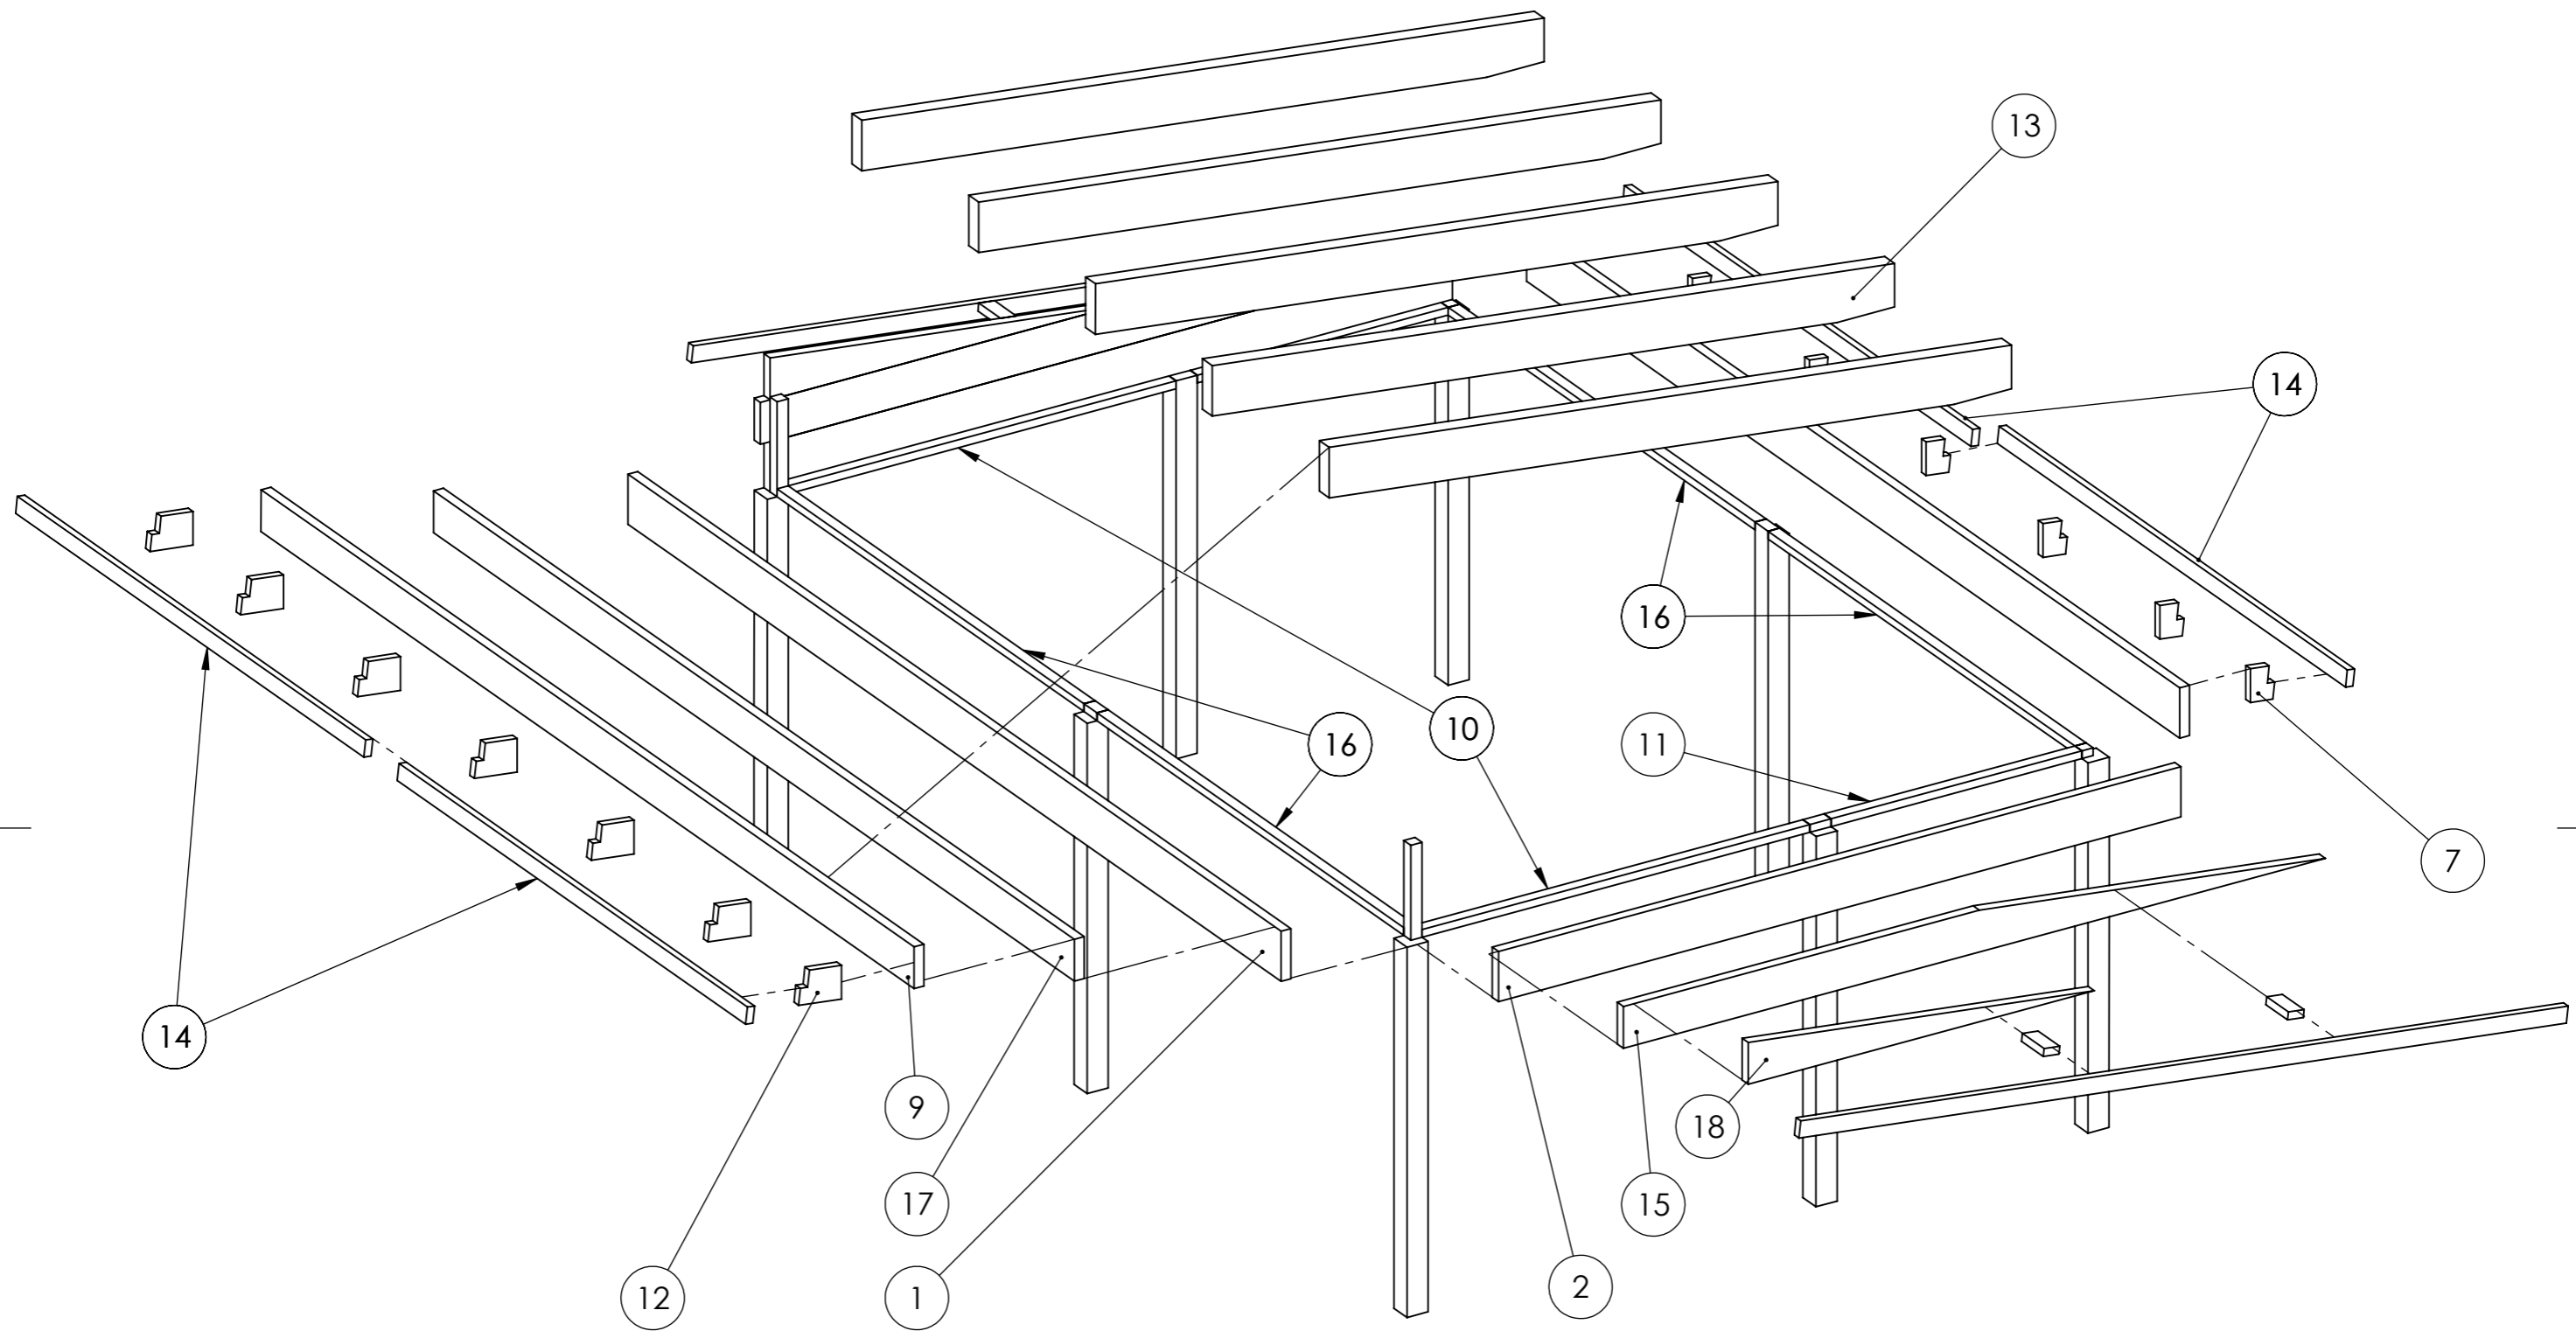


HALLE

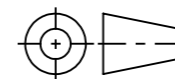

A3


Material	
Offertnr.	Färg
Ordernr.	Beredare Halle System
Weight	Datum 2026-05-06
Scale 1:32	Description Haverdal 24 m2 Snözon 4,5
Sheet 4/25	

This drawing must not be copied, transmitted or disclosed to any third party.

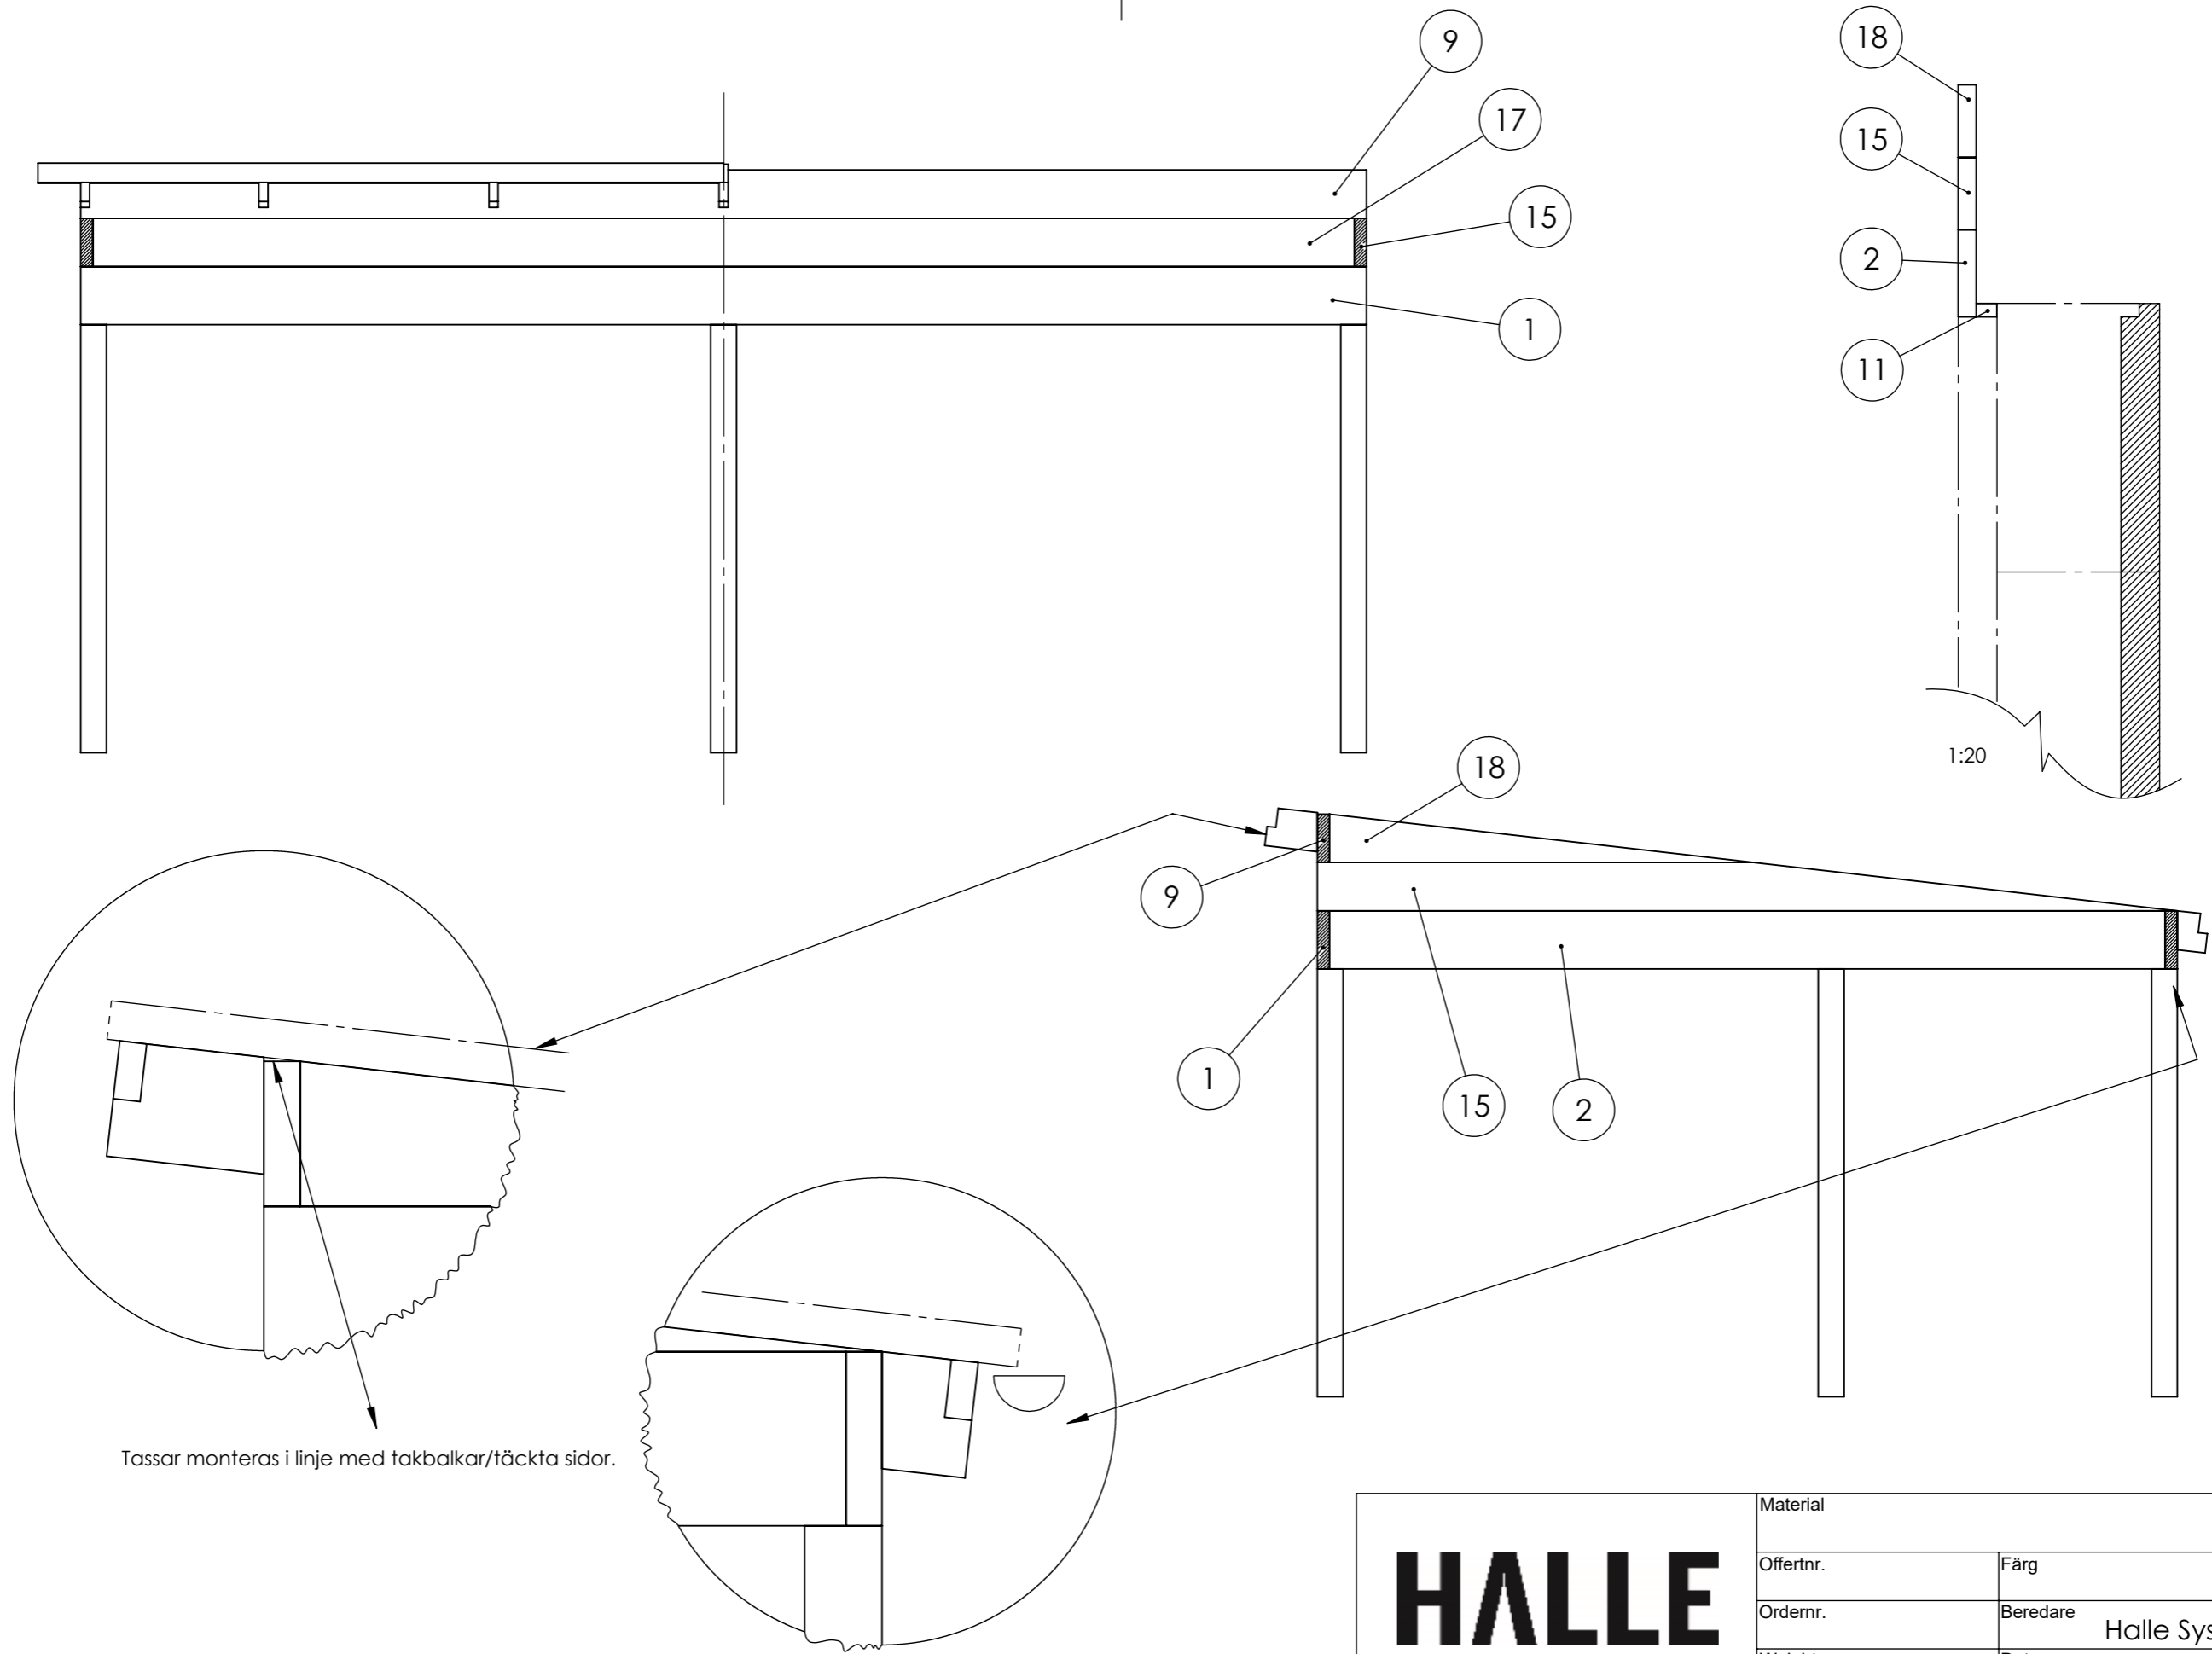

Tassar monteras i linje med takbalkar/täckta sidor.


HALLE

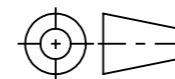


A3

Material	
Offertnr.	Färg
Ordernr.	Beredare Halle System
Weight	Datum 2026-05-06
Scale 1:30	Description Haverdal 24 m2 Snözon 4,5
Sheet 5/25	

This drawing must not be copied, transmitted or disclosed to any third party.



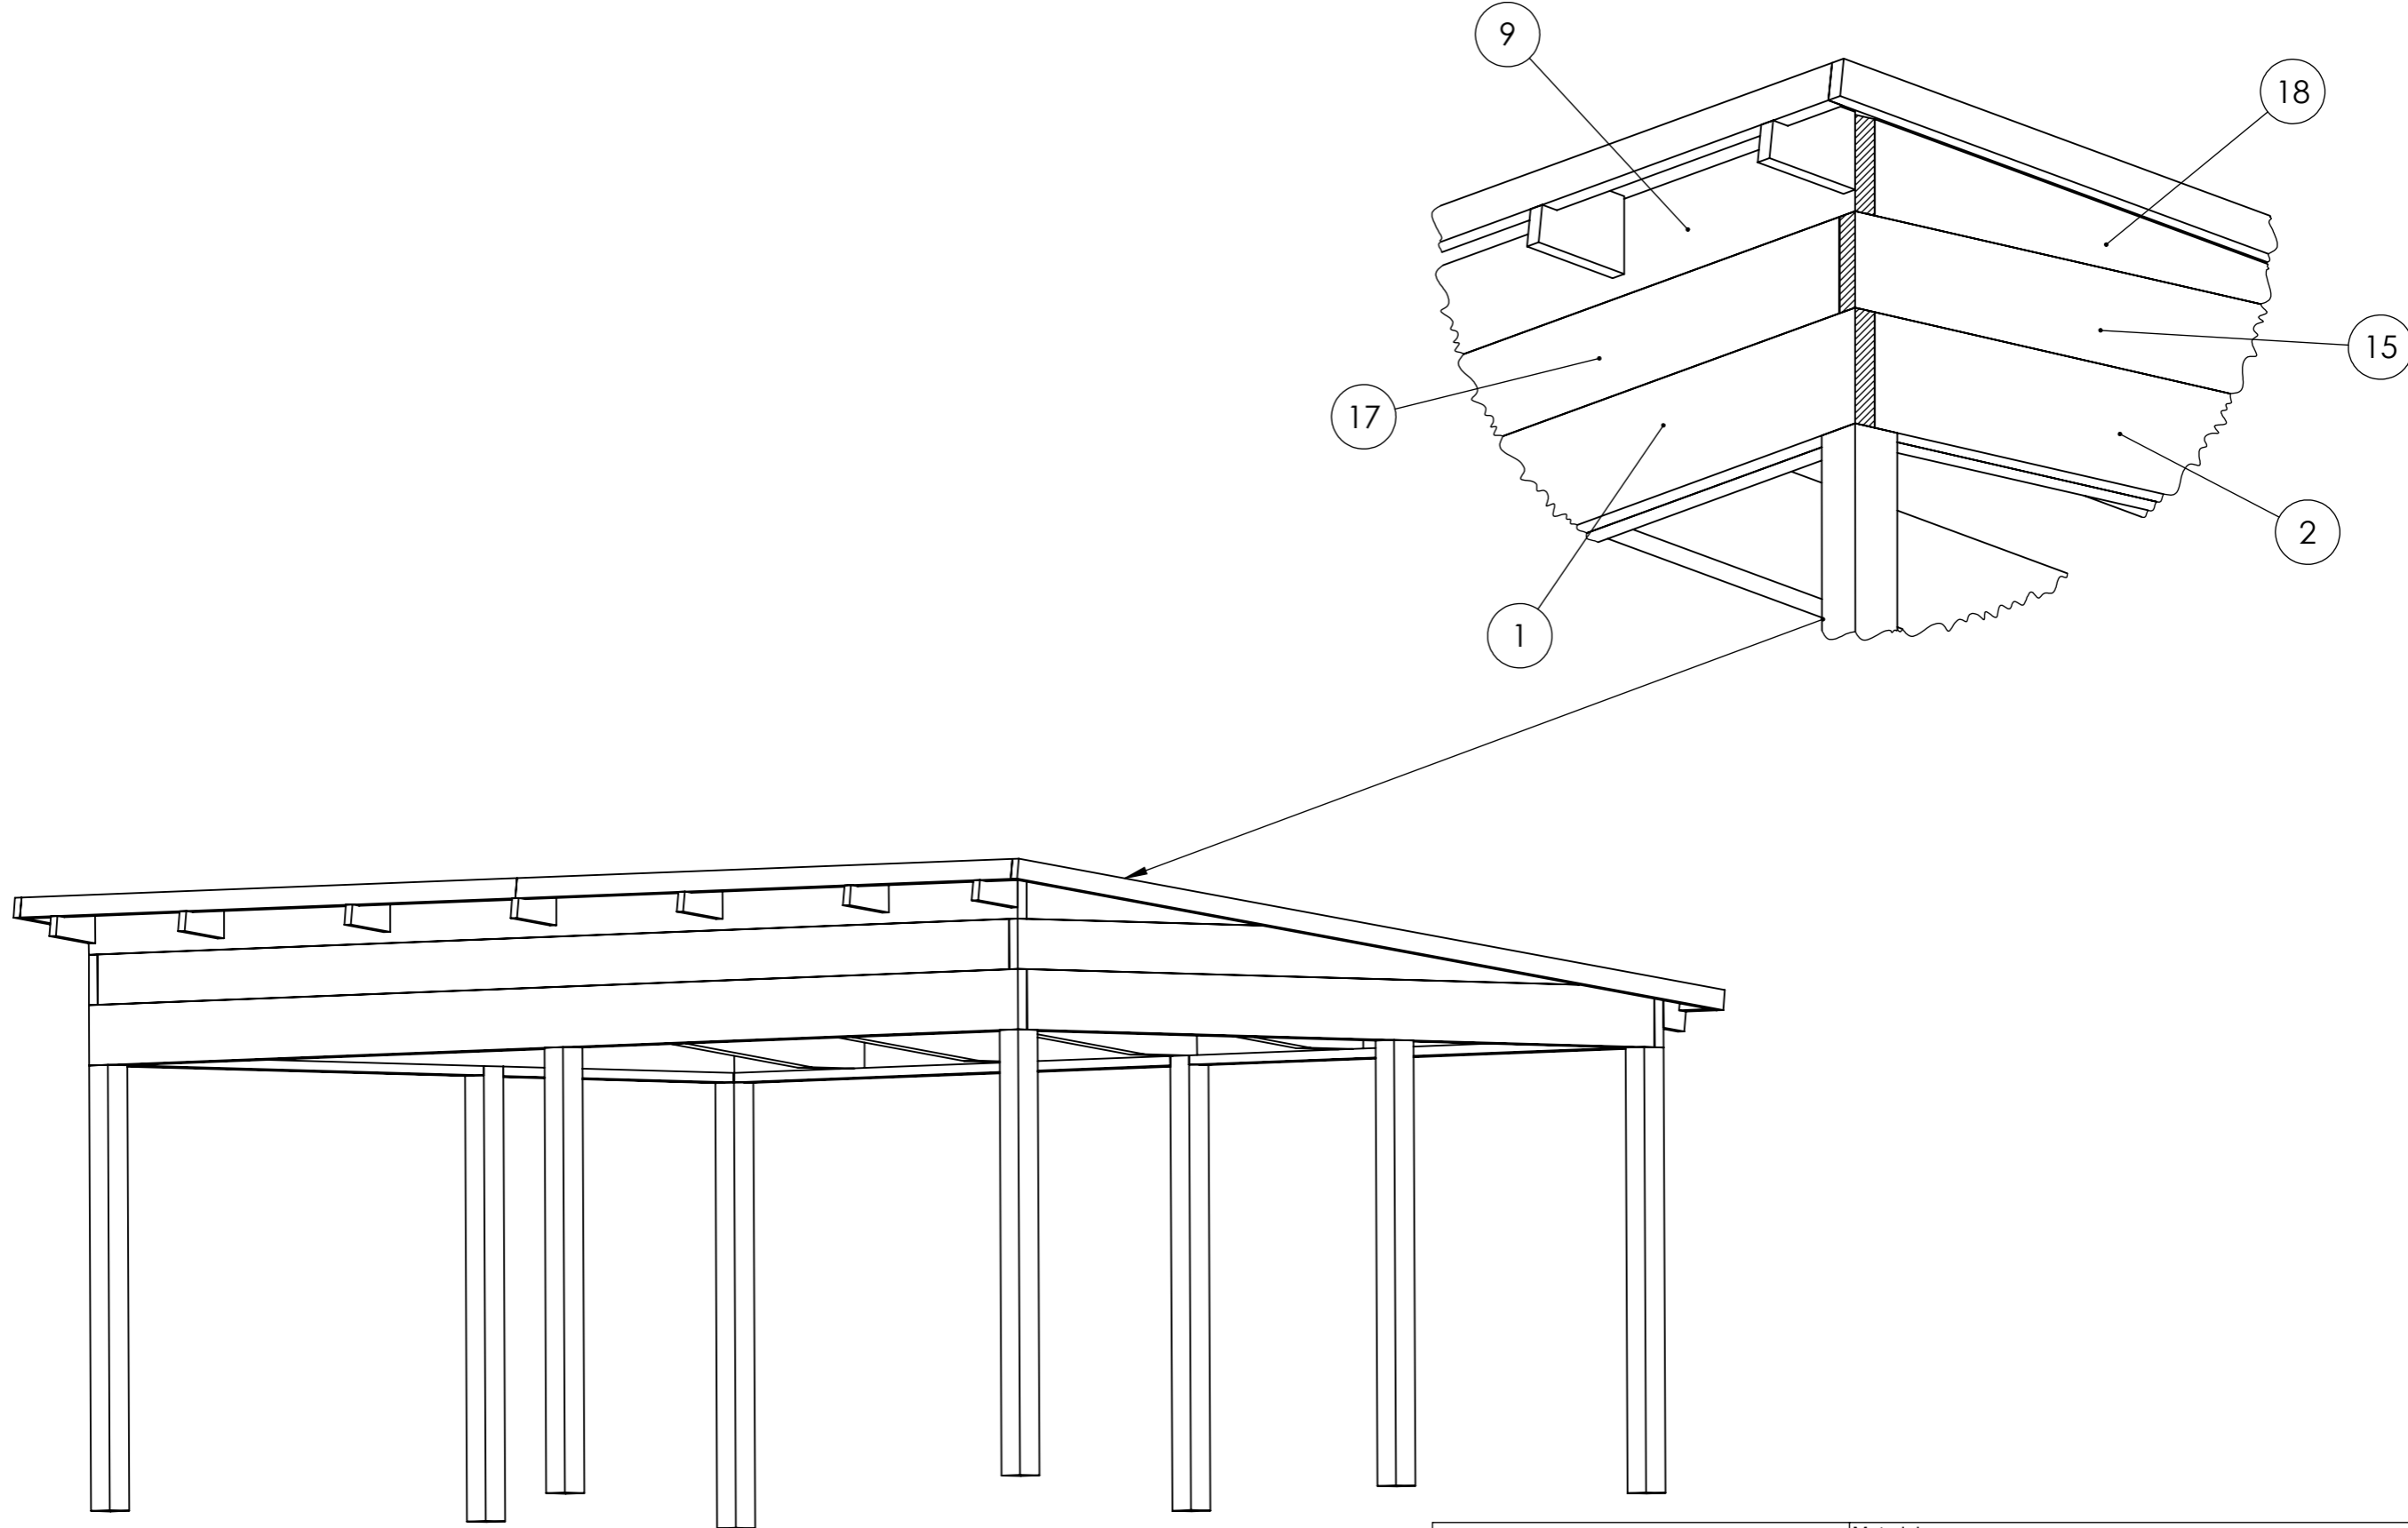


HALLE

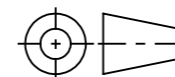

A3


Material	
Offertnr.	Färg
Ordernr.	Beredare Halle System
Weight	Datum 2026-05-06
Scale 1:30	Description Haverdal 24 m2 Snözon 4,5
Sheet 6/25	

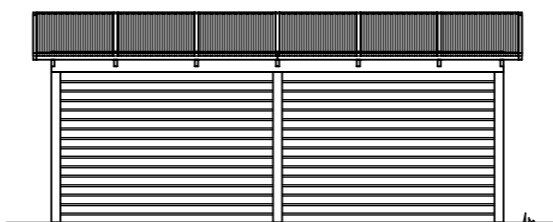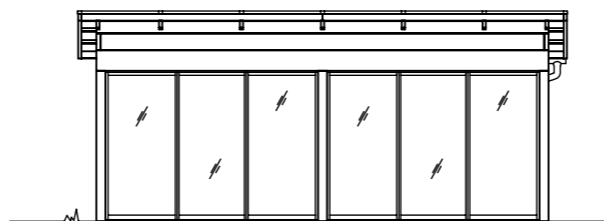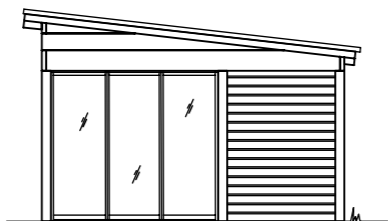

This drawing must not be copied, transmitted or disclosed to any third party.



HALLE

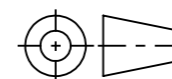

A3

Material		
Offertnr.		Färg
Ordernr.		Beredare Halle System
Weight		Datum 2026-05-06
Scale	1:100	Description Haverdal 24 m2 Snözon 4,5
Sheet	7/25	